



A Existing East Elevation
EE.01 1:50 @ A1; 1:100 @ A3

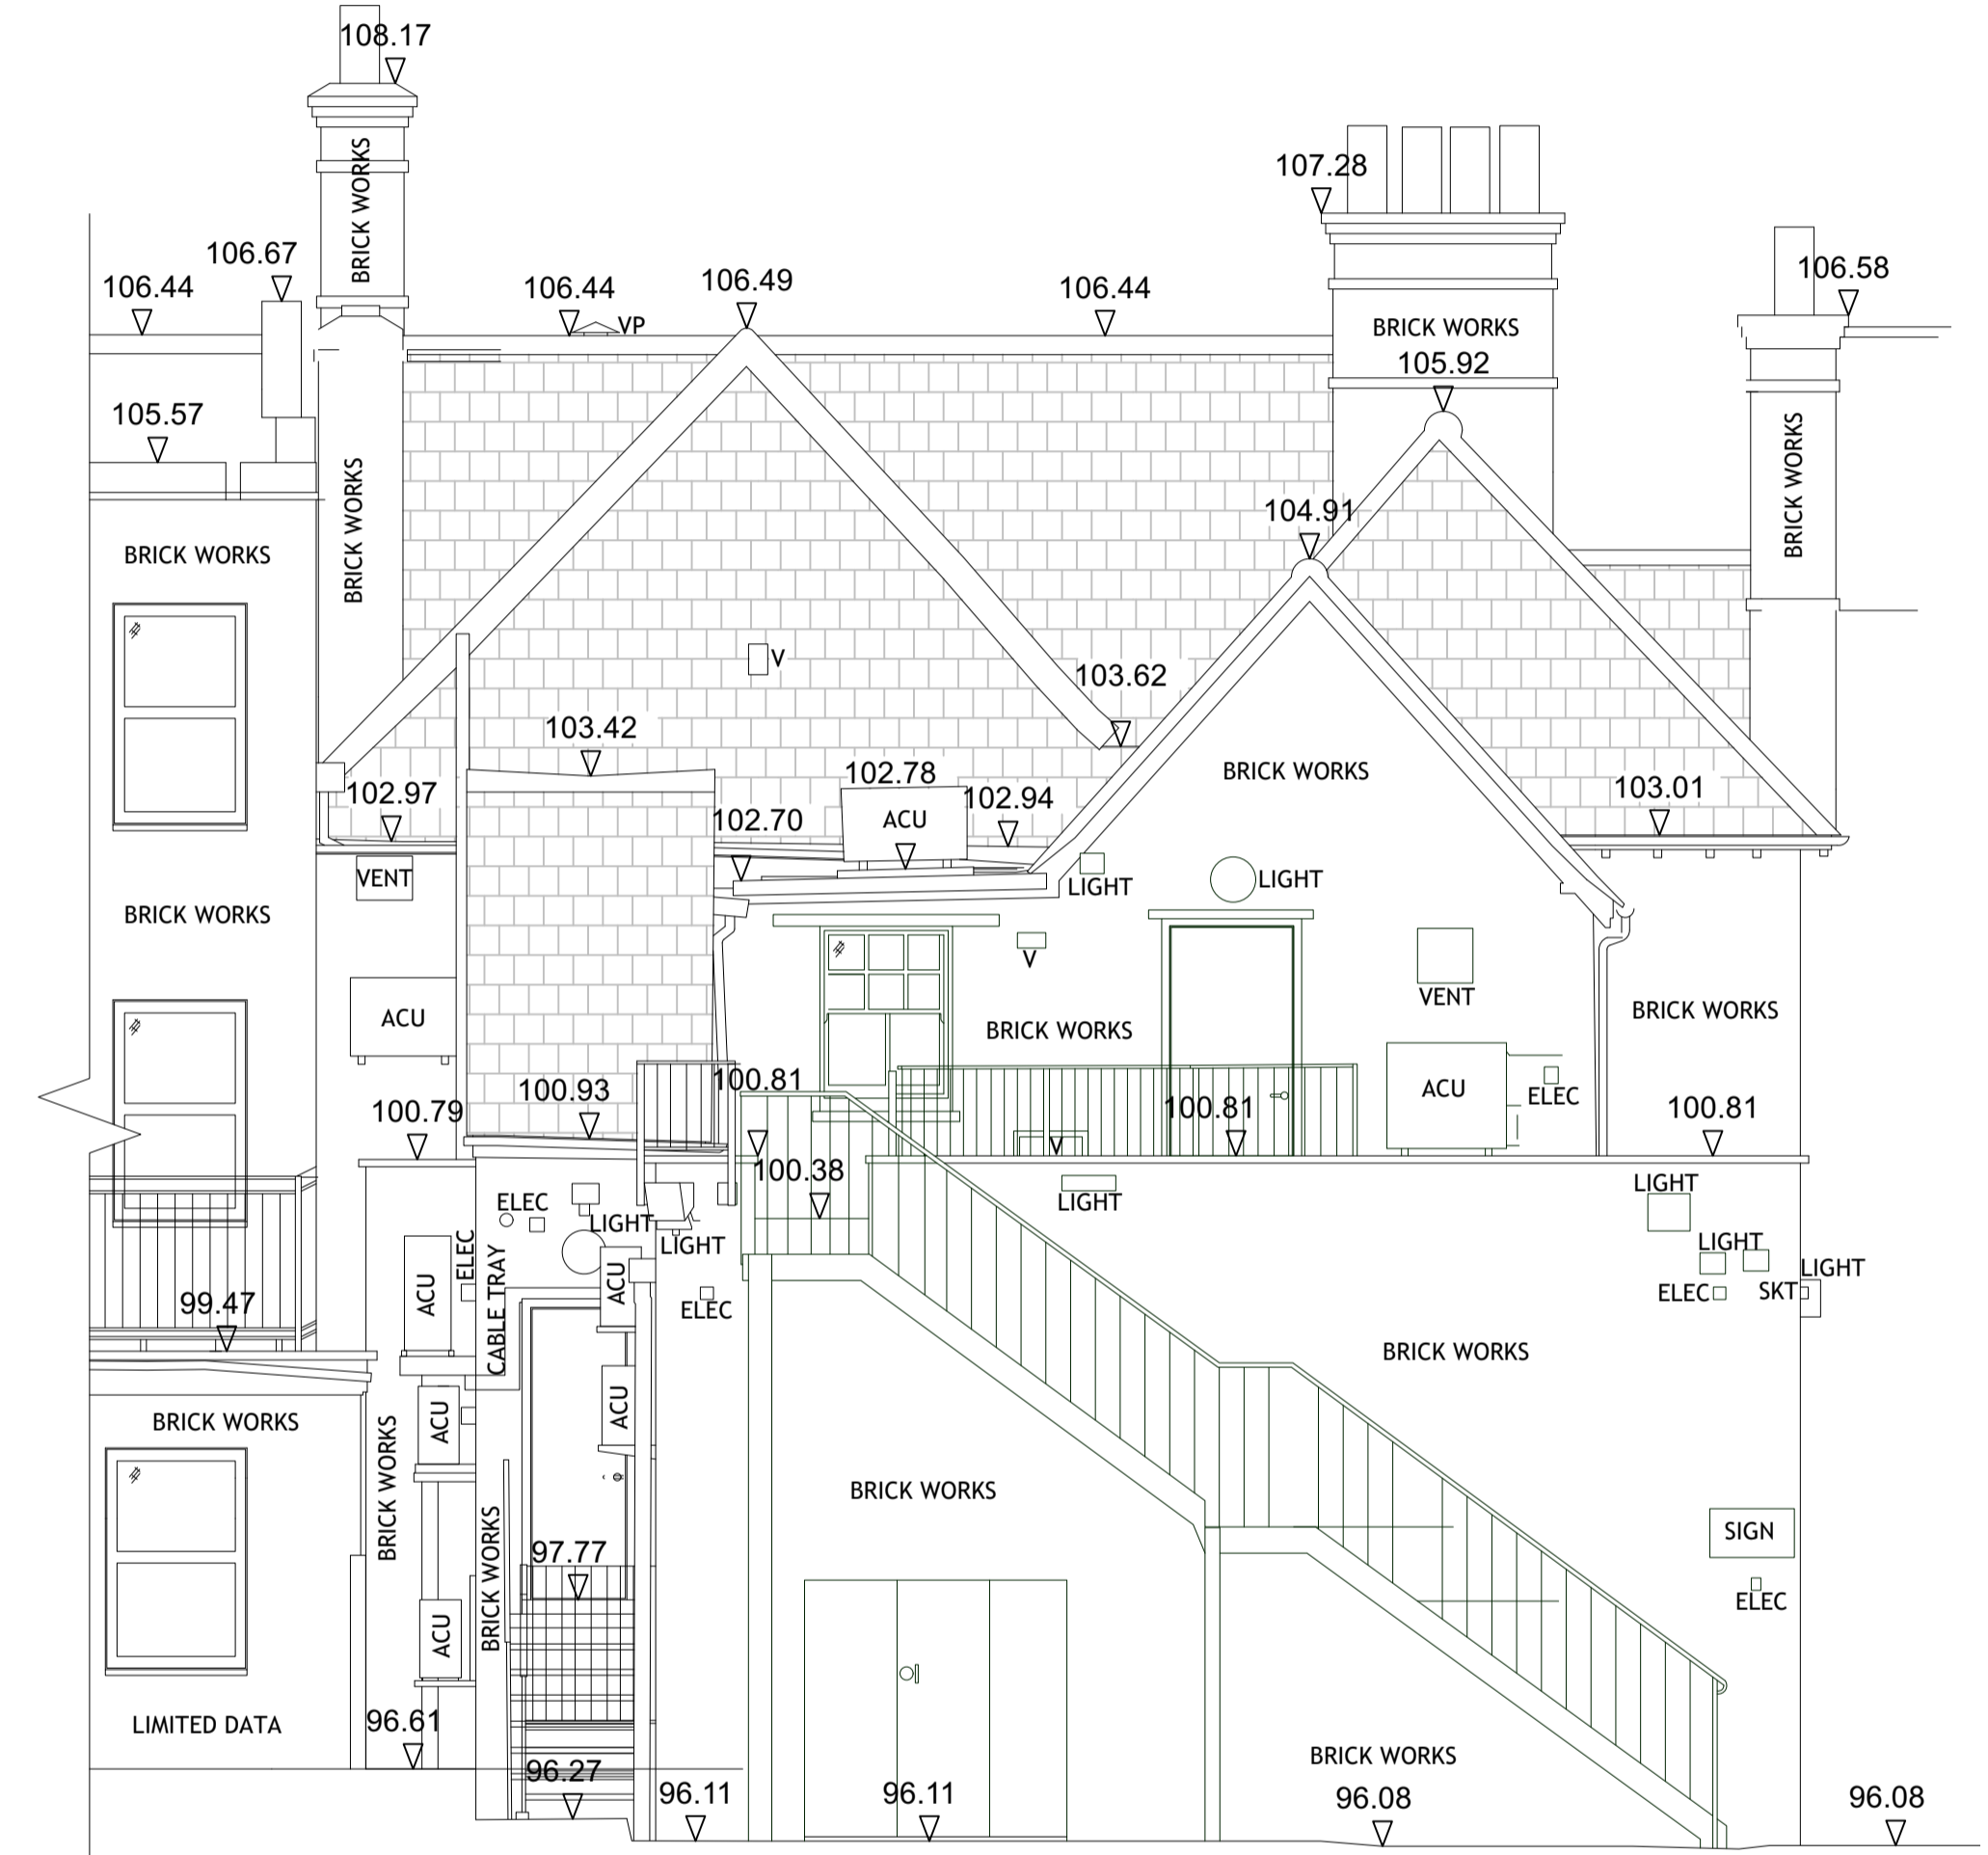

B Existing West Elevation
EE.01 1:50 @ A1; 1:100 @ A3

 

Revisions	
A	23.01.24 Issued for comment.

Information contained within this drawing is the sole copyright of T2S Architecture Ltd, and is not to be reproduced without express permission. No implied licence exists. This drawing not to be used for land transfer or valuation purposes. Do not scale from this drawing. All dimensions & levels are to be checked on site by the contractor. Issued for purposes indicated only. Drawing errors and omissions to be reported to the architect.

Client
Klara Homes
Project
89 High Street, Billericay

T2S ARCHITECTURE LTD

A: LMF, 302, The Leather Market
Weston St,
London, SE1 3ER
M: +44 208 066 7078
E: admin@t2sarchitecture.com
W: www.t2sarchitecture.com

Drawing Title
Existing East & West Elevation

Status	Drawn	Checked
Planning	TJS	TJS
Scale	1:50	Date
1:50		Nov 2023
Dwg. No.	133_PL2_EE_01	Revision
		A