




EXISTING SIDE ELEVATION

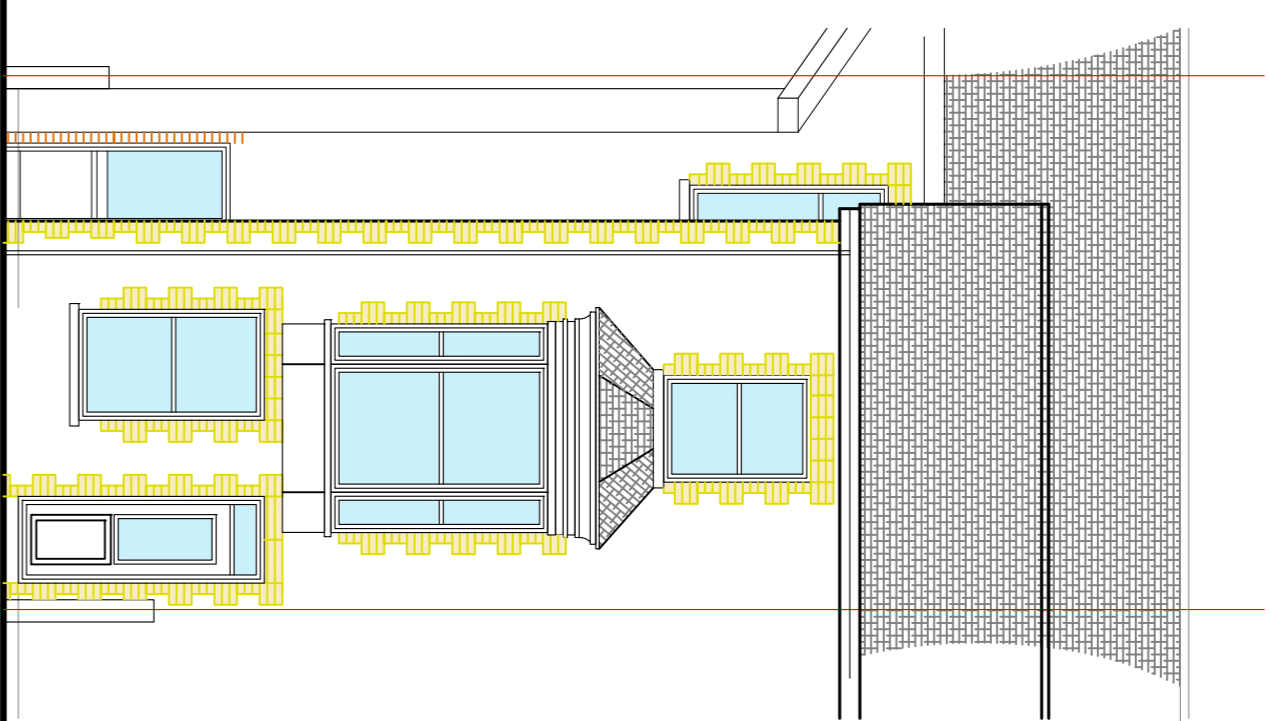


EXISTING REAR ELEVATION

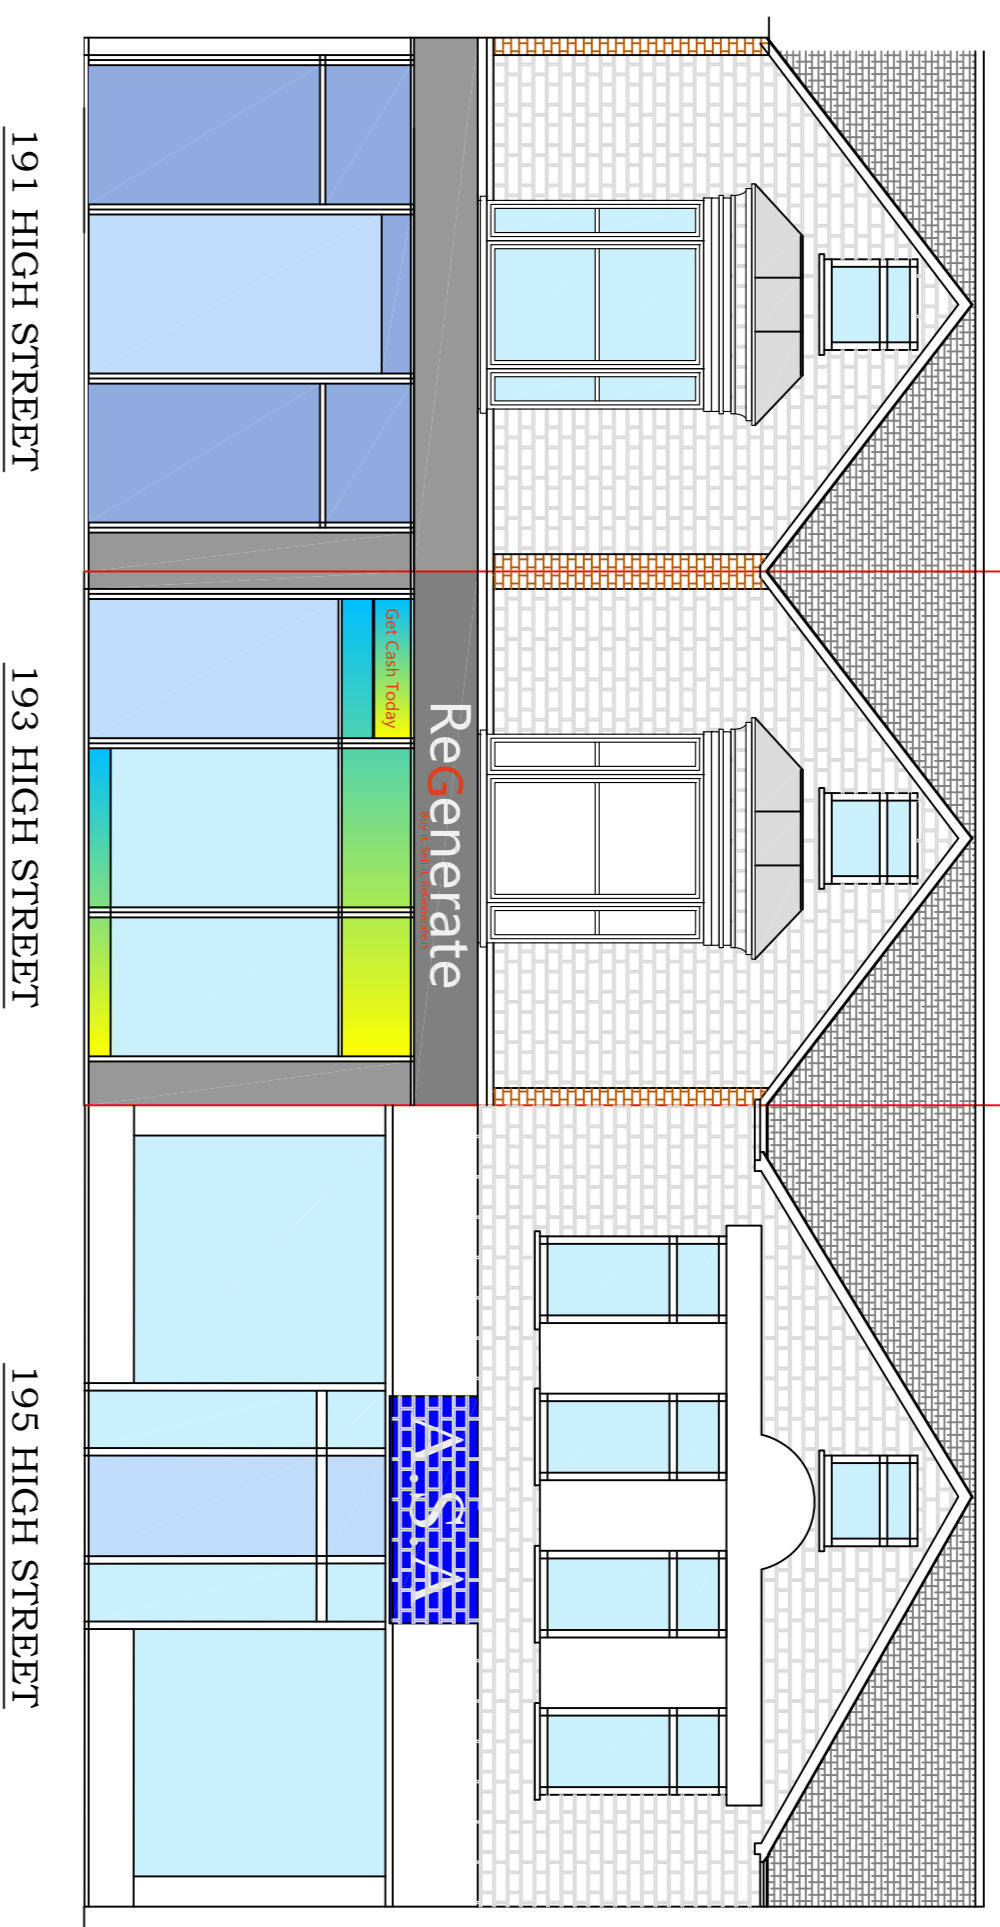


EXISTING FRONT ELEVATION

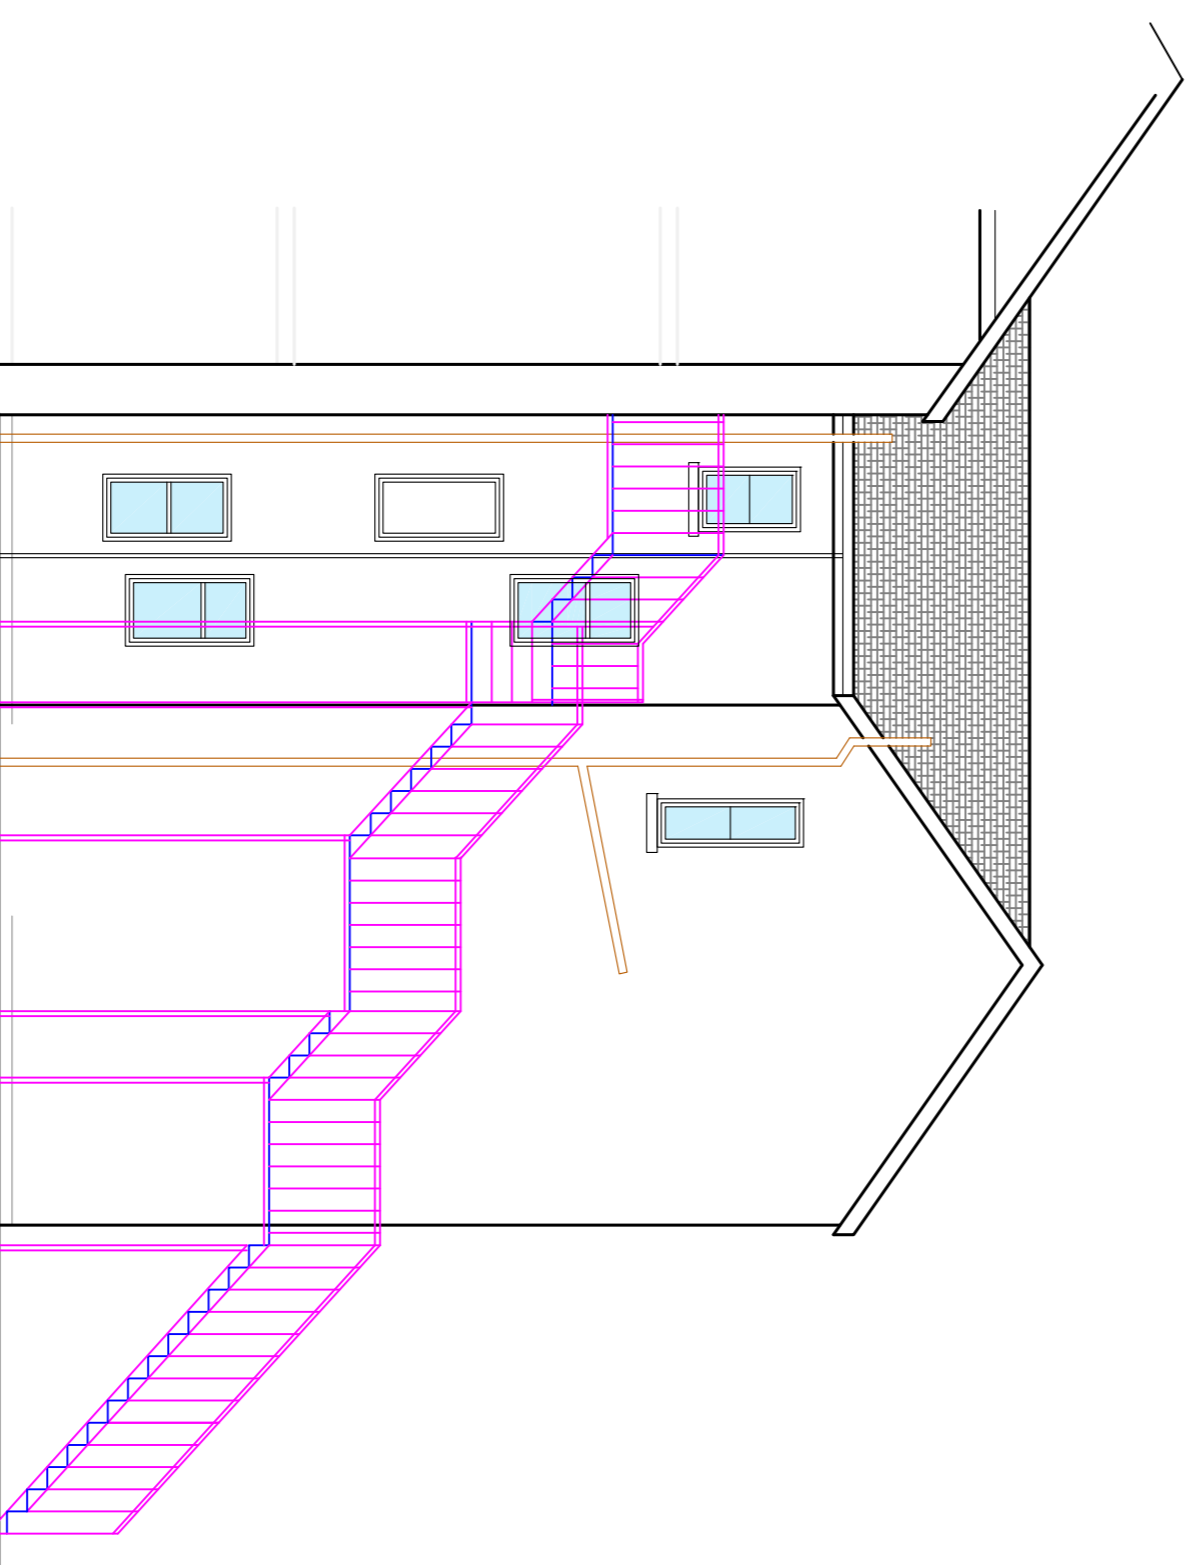

PROPOSED SIDE ELEVATION

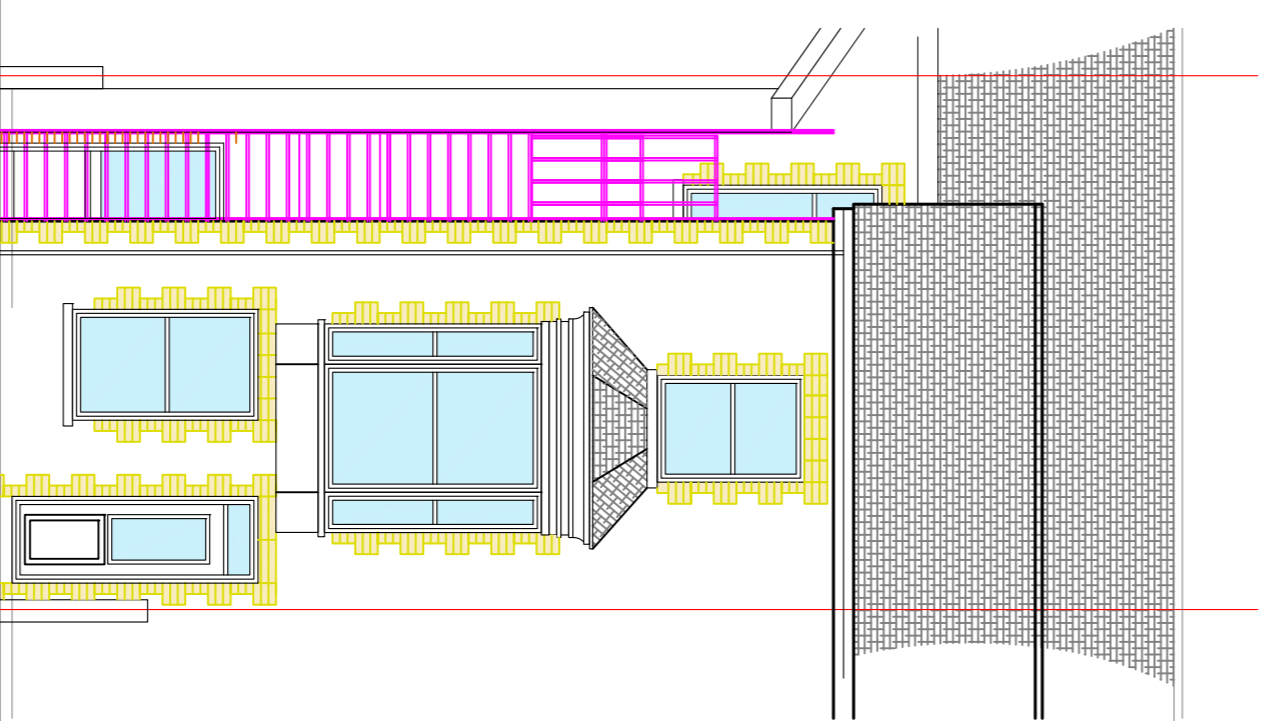

PROPOSED REAR ELEVATION

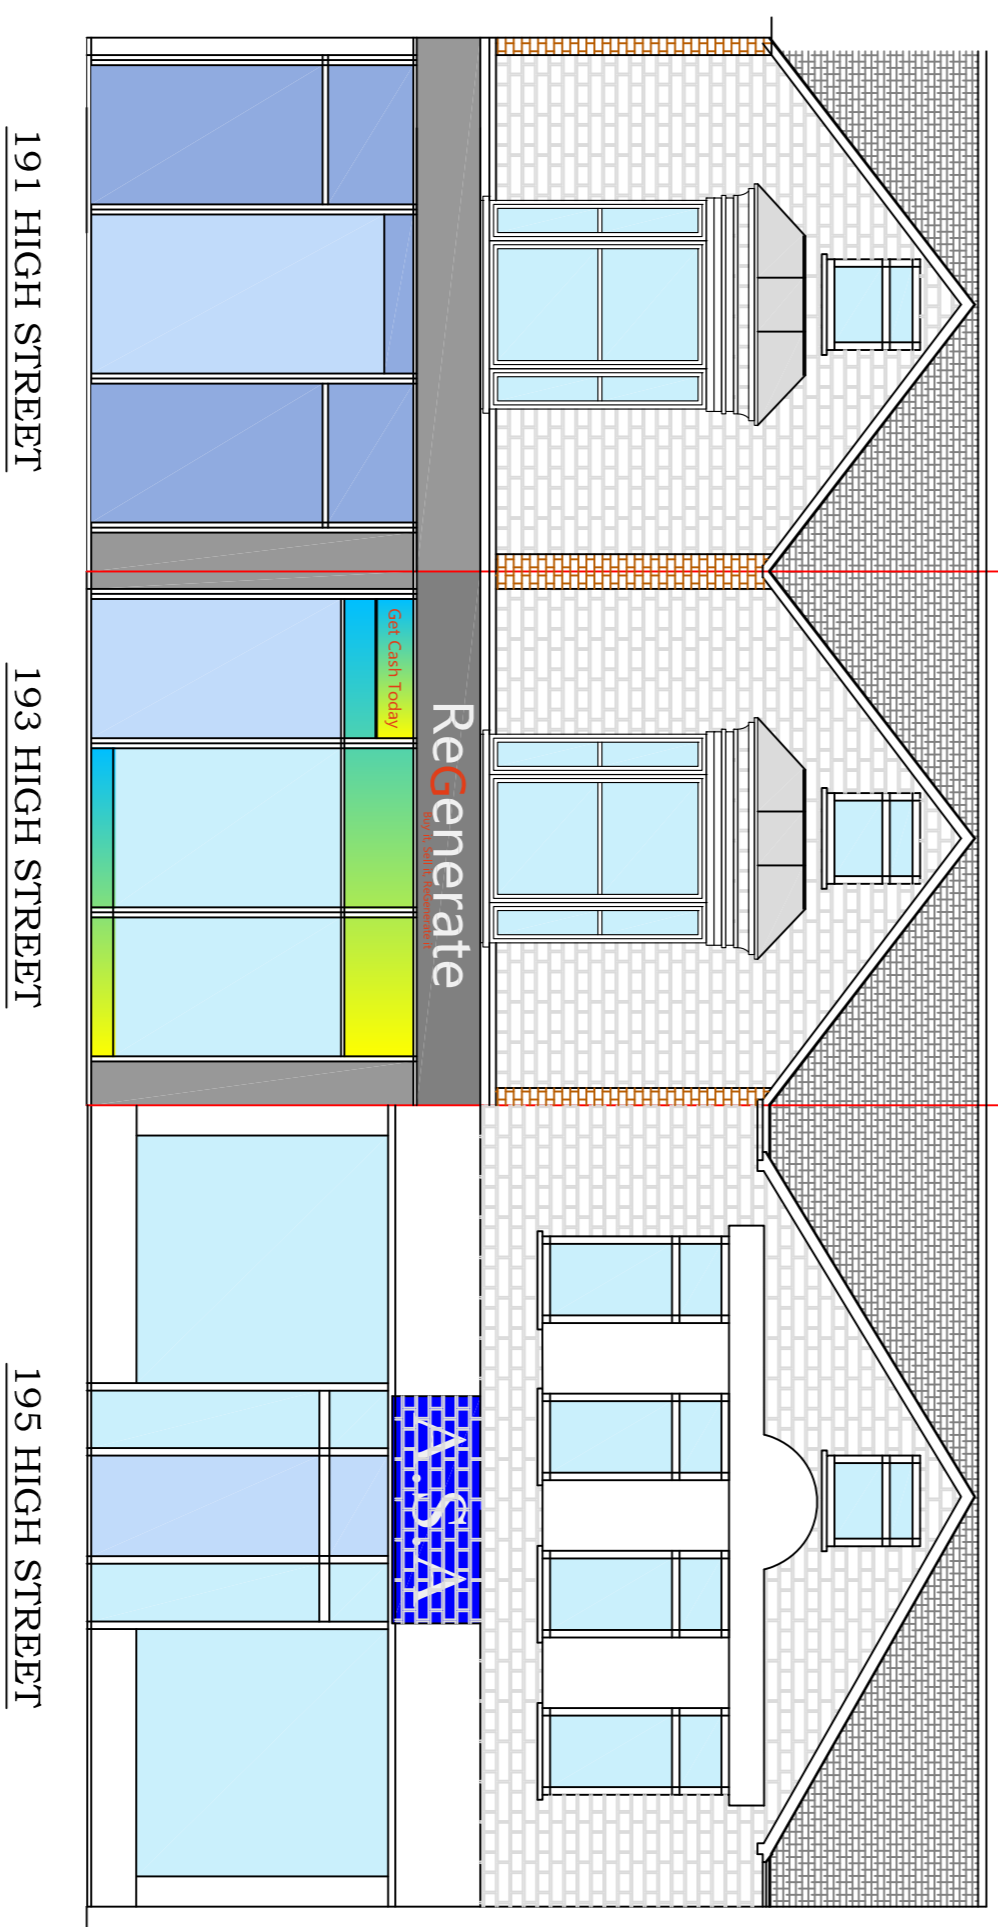

PROPOSED FRONT ELEVATION

COPYRIGHT IN THIS DRAWING IS GOVERNMENTAL AND OWNED BY DELL DESIGN SERVICES. UNLESS OTHERWISE STATED, ALL RIGHTS ARE RESERVED. THIS DRAWING IS THE PROPERTY OF DELL DESIGN SERVICES AND IS NOT TO BE REPRODUCED, COPIED, DISTRIBUTED, PUBLISHED OR CREDITED IN WHOLE OR PART WITHOUT THE PRIOR WRITTEN CONSENT OF DELL DESIGN SERVICES. NOTE: APPLICABLE TO COMMENCEMENT OF WORK. DO NOT SCALE FROM THIS DRAWING IF NOT COMPLETELY SURE.

Drawn:	Checked:	Scale:	Date:
PD	SBS	1:75	JUN 2023
Drawing Number:	Contract No.:	Rev:	
PD/CG/01	23/0088		

Drawing Title:
EXISTING AND PROPOSED ELEVATIONS.



Project:
PROPOSED CHANGE OF USE
193 HIGH STREET BLACKWOOD
NP12 1AA