




PROPOSED LOWER GROUND FLOOR

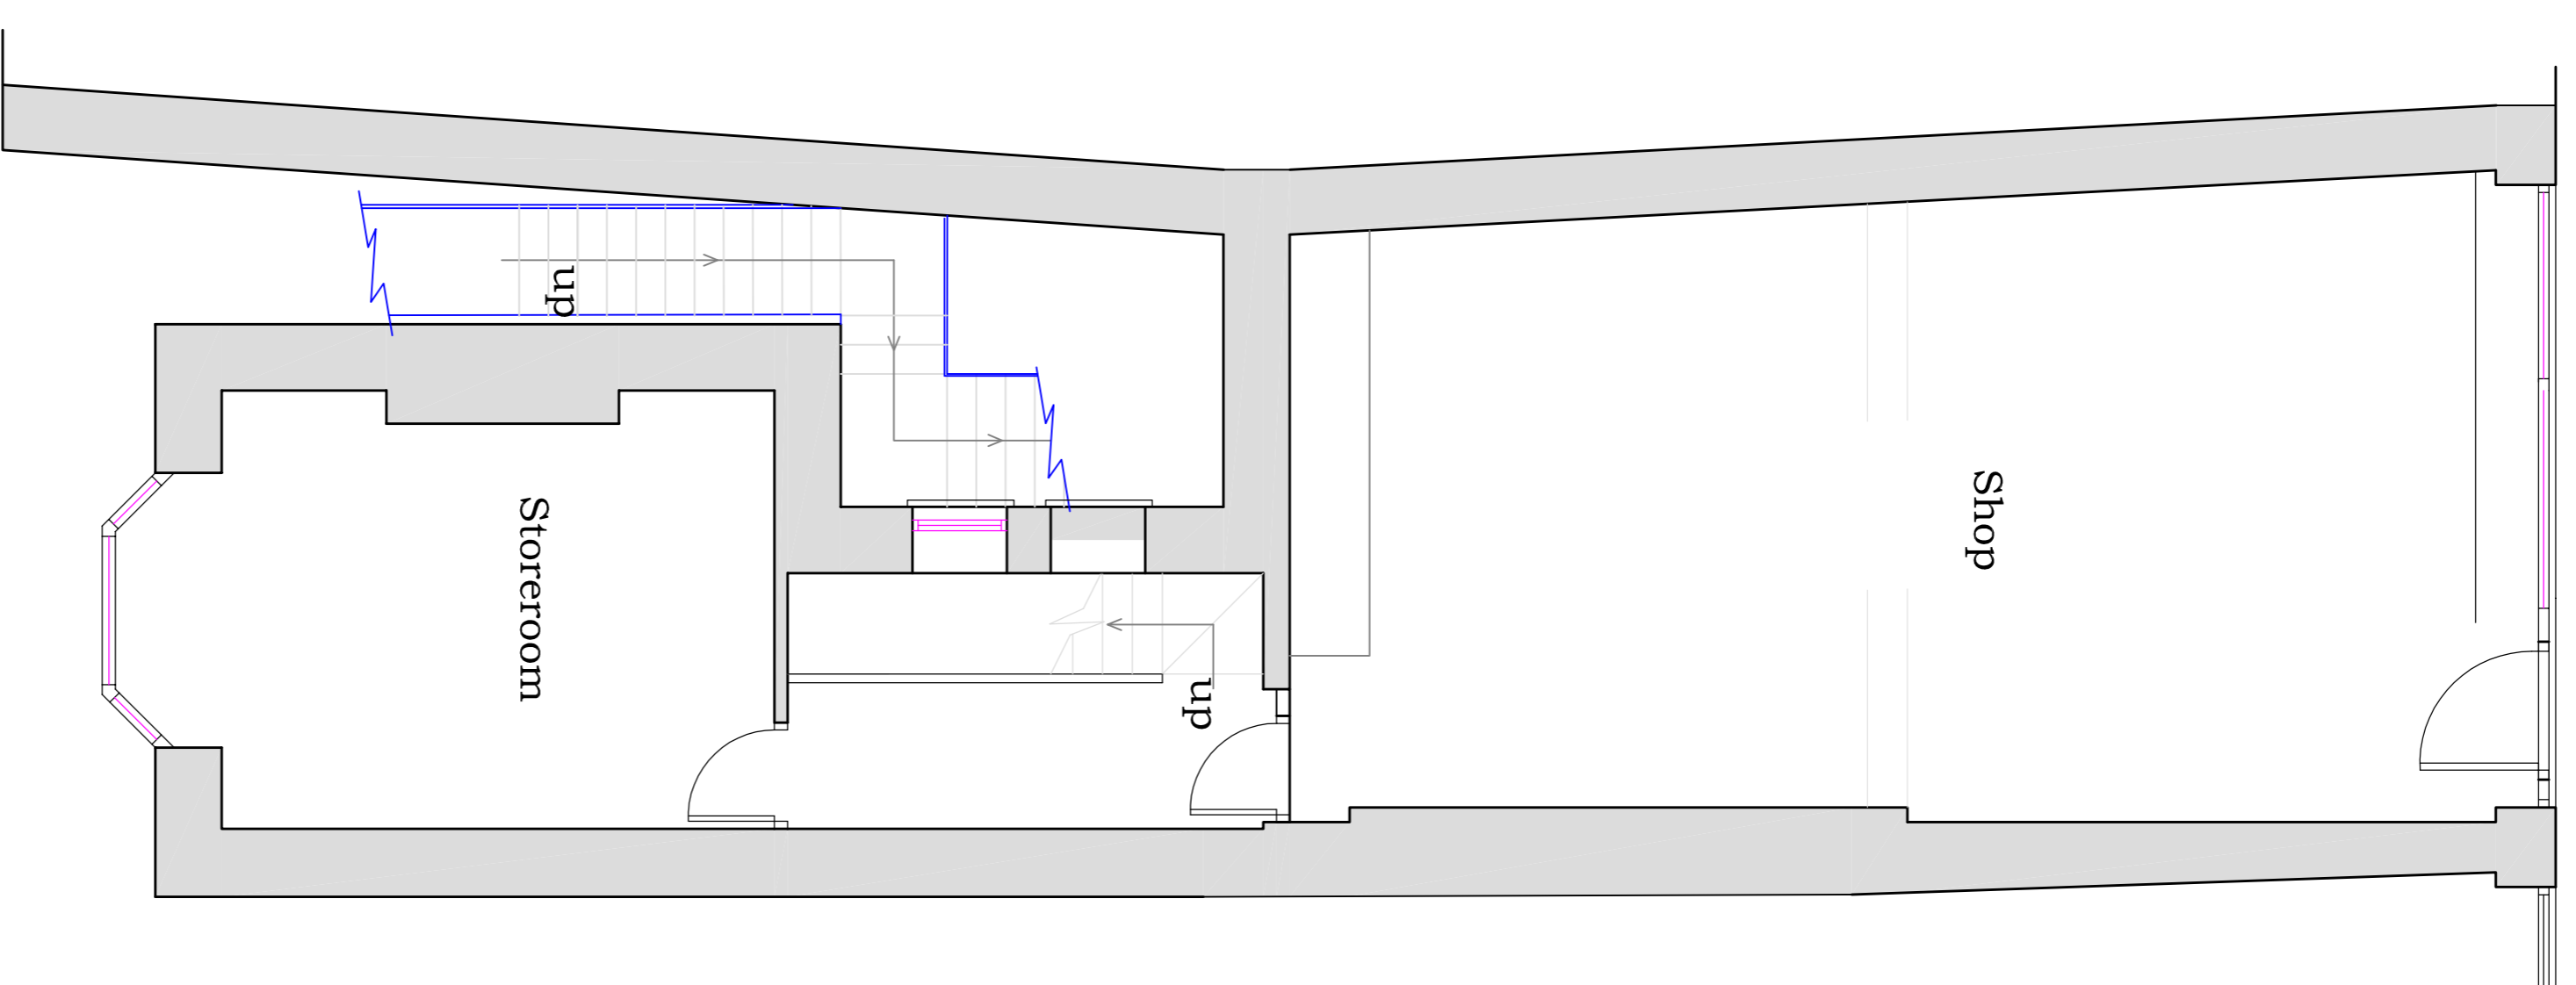


PROPOSED GROUND FLOOR

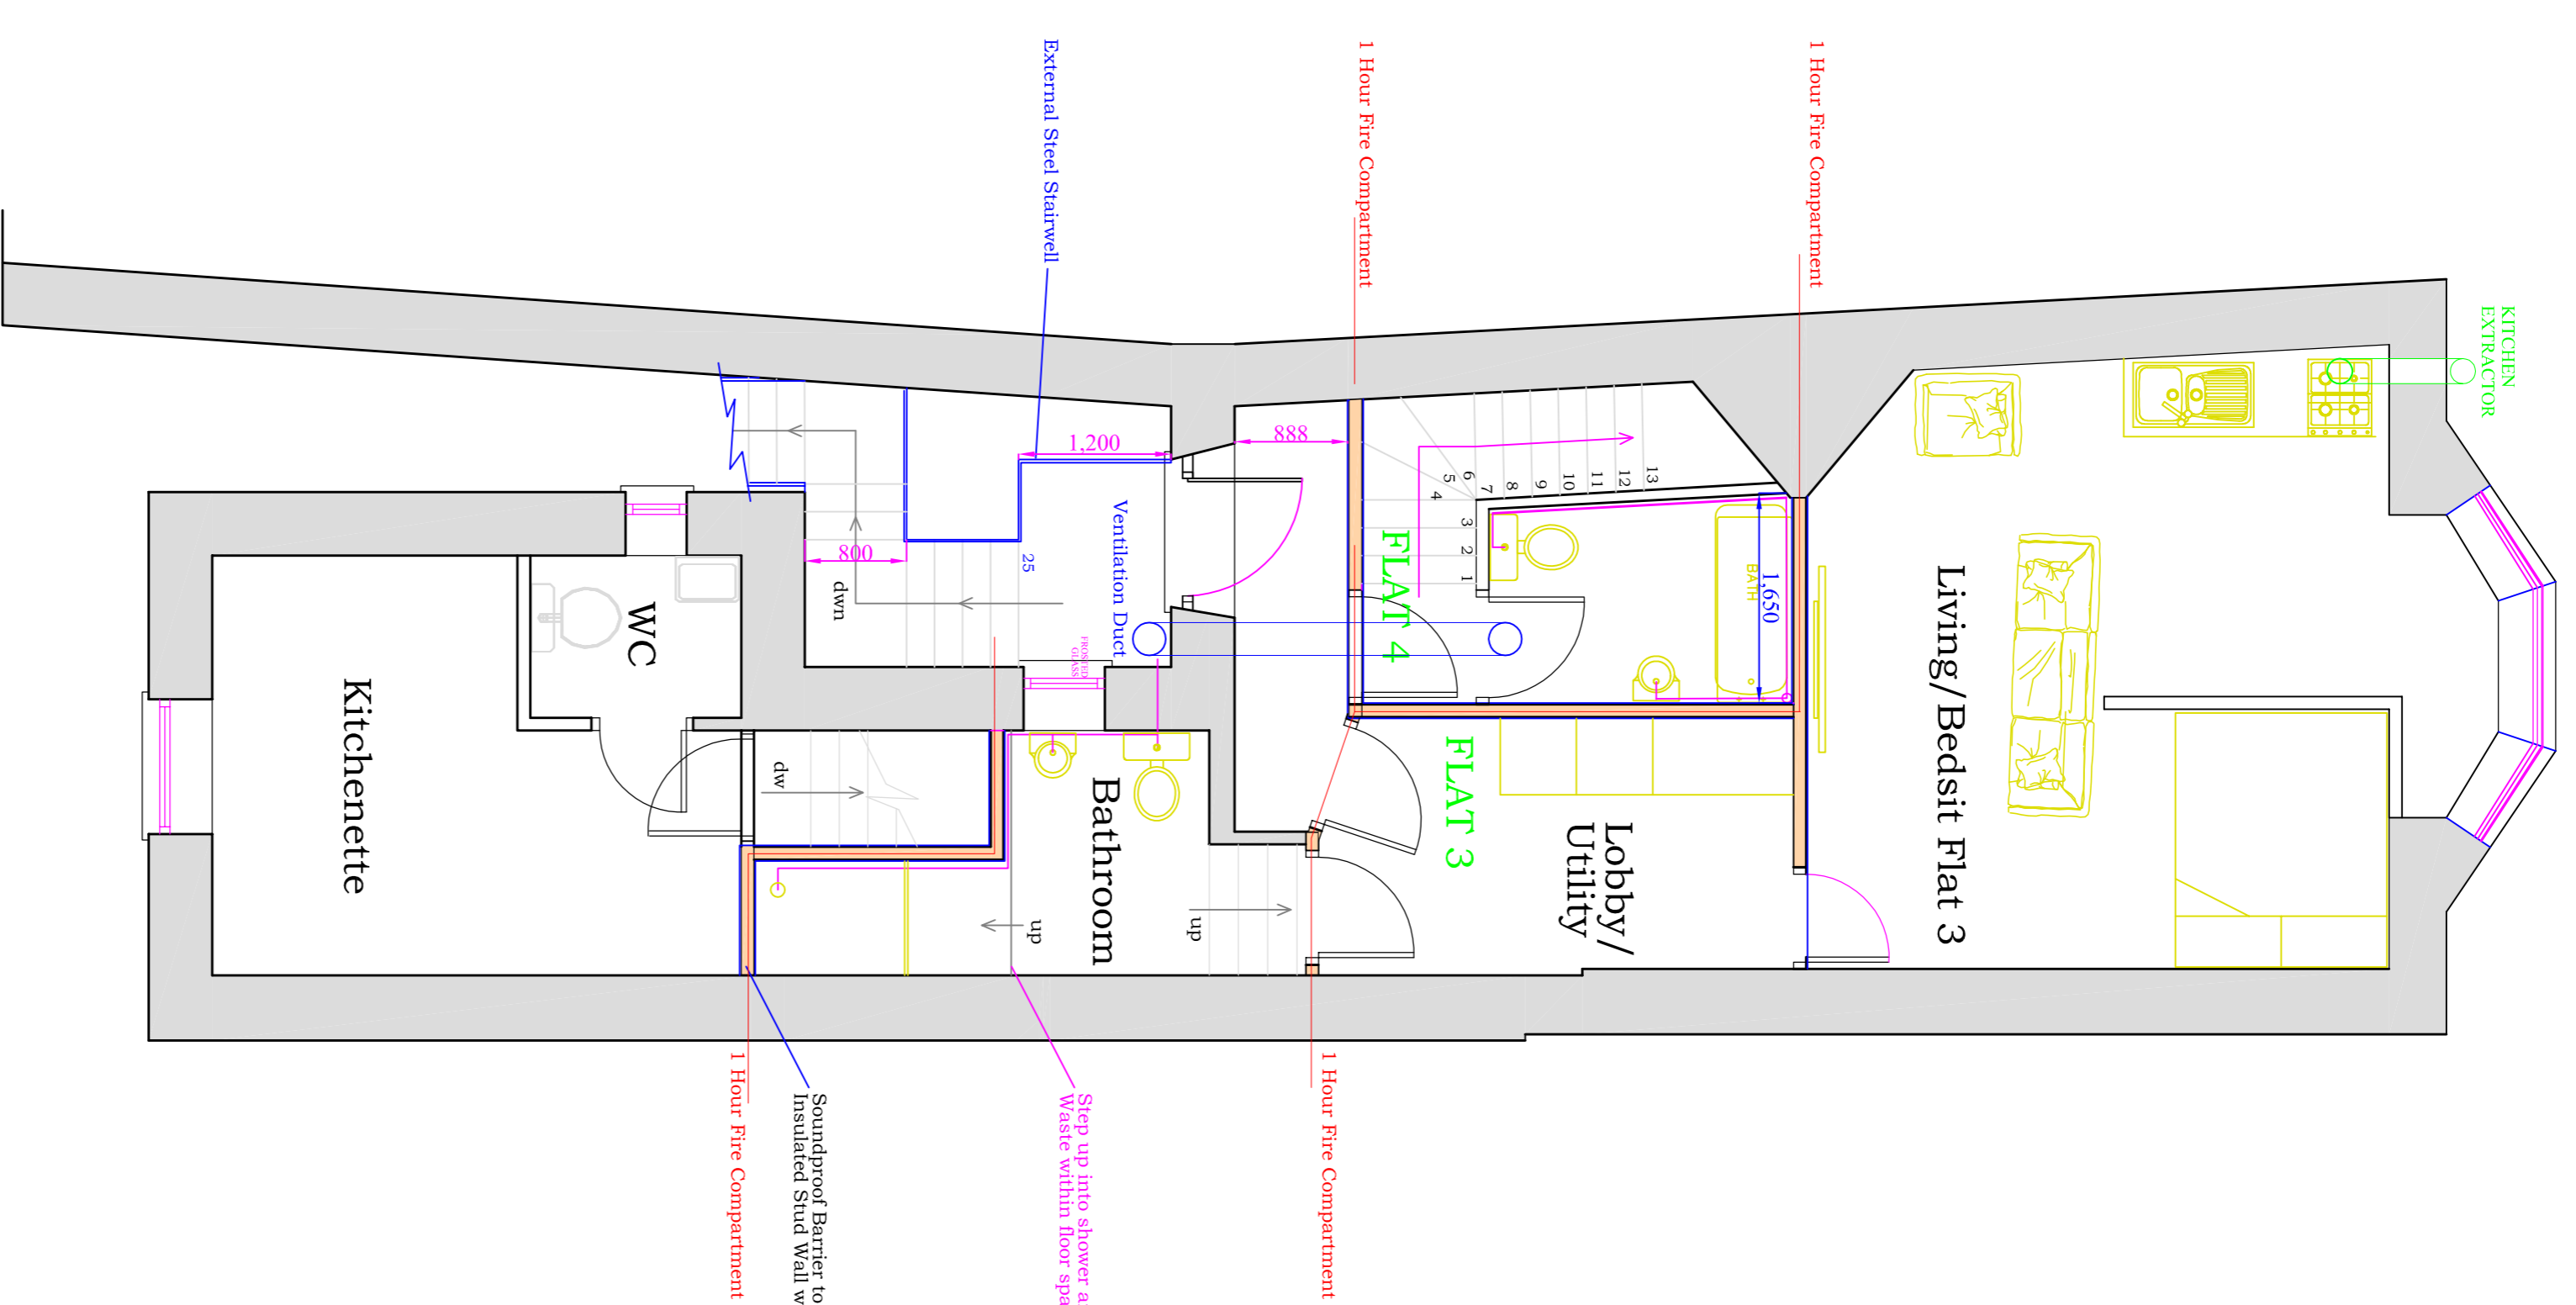

PROPOSED FIRST FLOOR

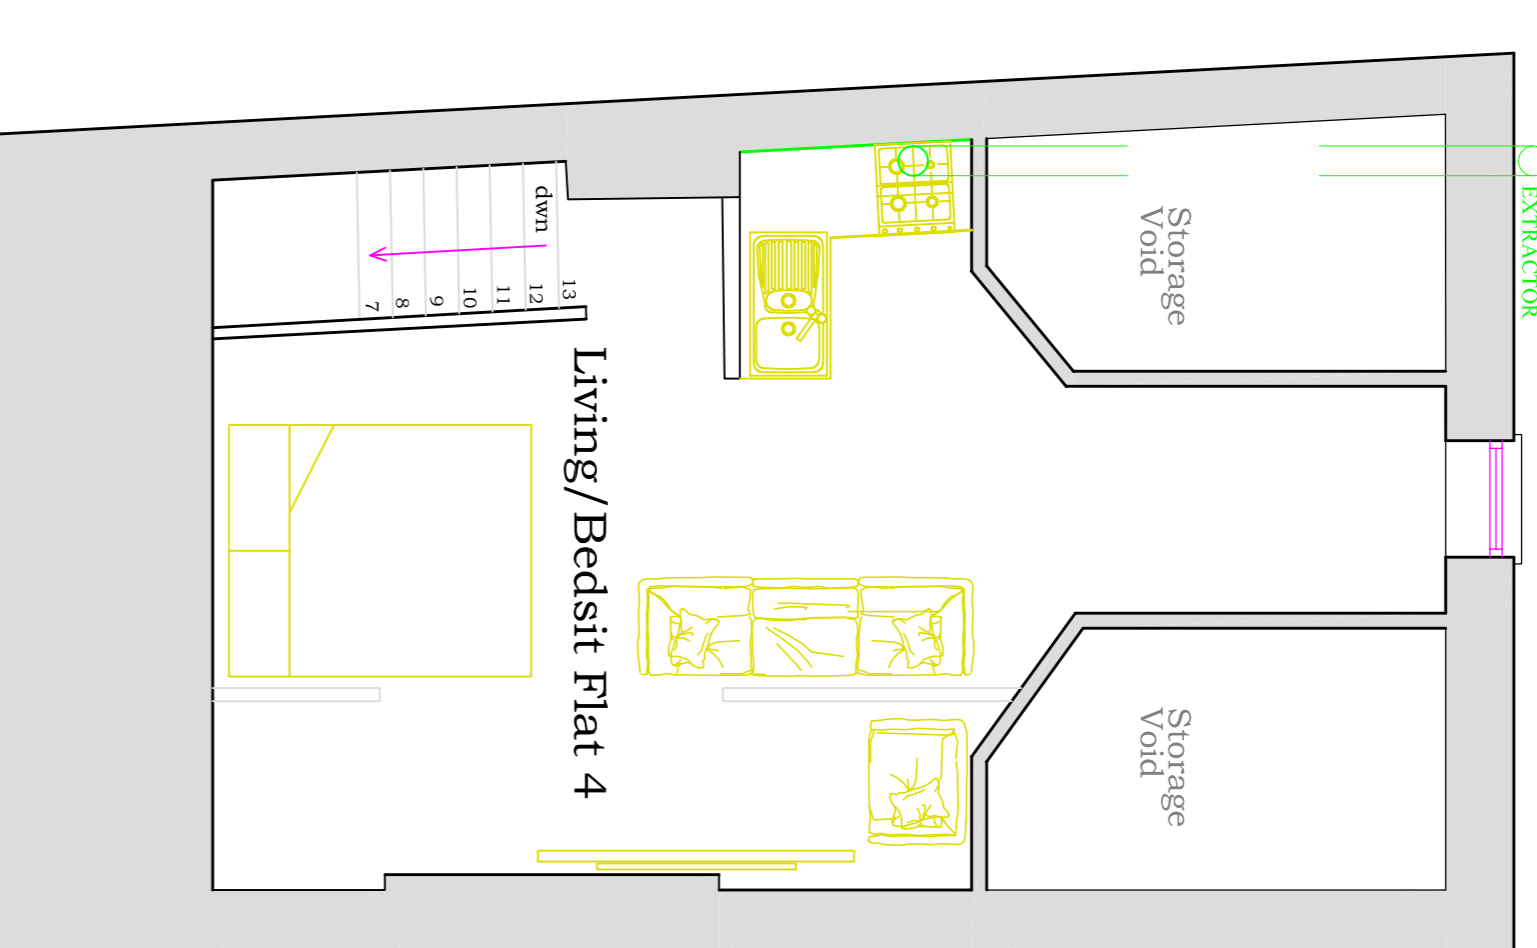

PROPOSED SECOND FLOOR

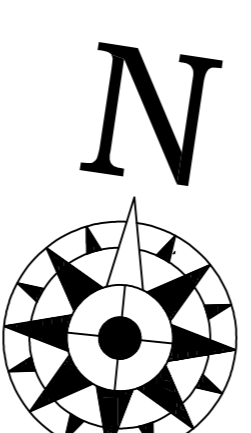

CONTRACT IN THIS DRAWING IS CONFIDENTIAL AND OWNED BY DELL DESIGN SERVICES. UNLESS OTHERWISE STATED, ALL RIGHTS ARE RESERVED. NO PART OF THIS DRAWING IS TO BE REPRODUCED, COPIED, OR TRANSMITTED IN ANY FORM OR BY ANY MEANS, WITHOUT THE WRITTEN PERMISSION OF DELL DESIGN SERVICES. ANY DISCREPANCIES BETWEEN THIS DRAWING AND ANY OTHER DRAWINGS SHALL BE RESOLVED BY THE ARCHITECT. THIS DRAWING IS NOT TO BE USED FOR CONSTRUCTION OF WORK. DO NOT SCALE FROM THIS DRAWING IF NOT COMPLETELY SURE.

Drawn:	Checked:	Scale:	Date:
PD	SBS	1:50	MAY 2023
Drawing Number:	Contract No.:	Rev:	
PD/CG/03	23/0088		

Drawing Title:  
EXISTING FLOOR PLANS.



Project:  
PROPOSED CHANGE OF USE  
193 HIGH STREET BLACKWOOD  
NP12 1AA