




EXISTING LOWER GROUND FLOOR

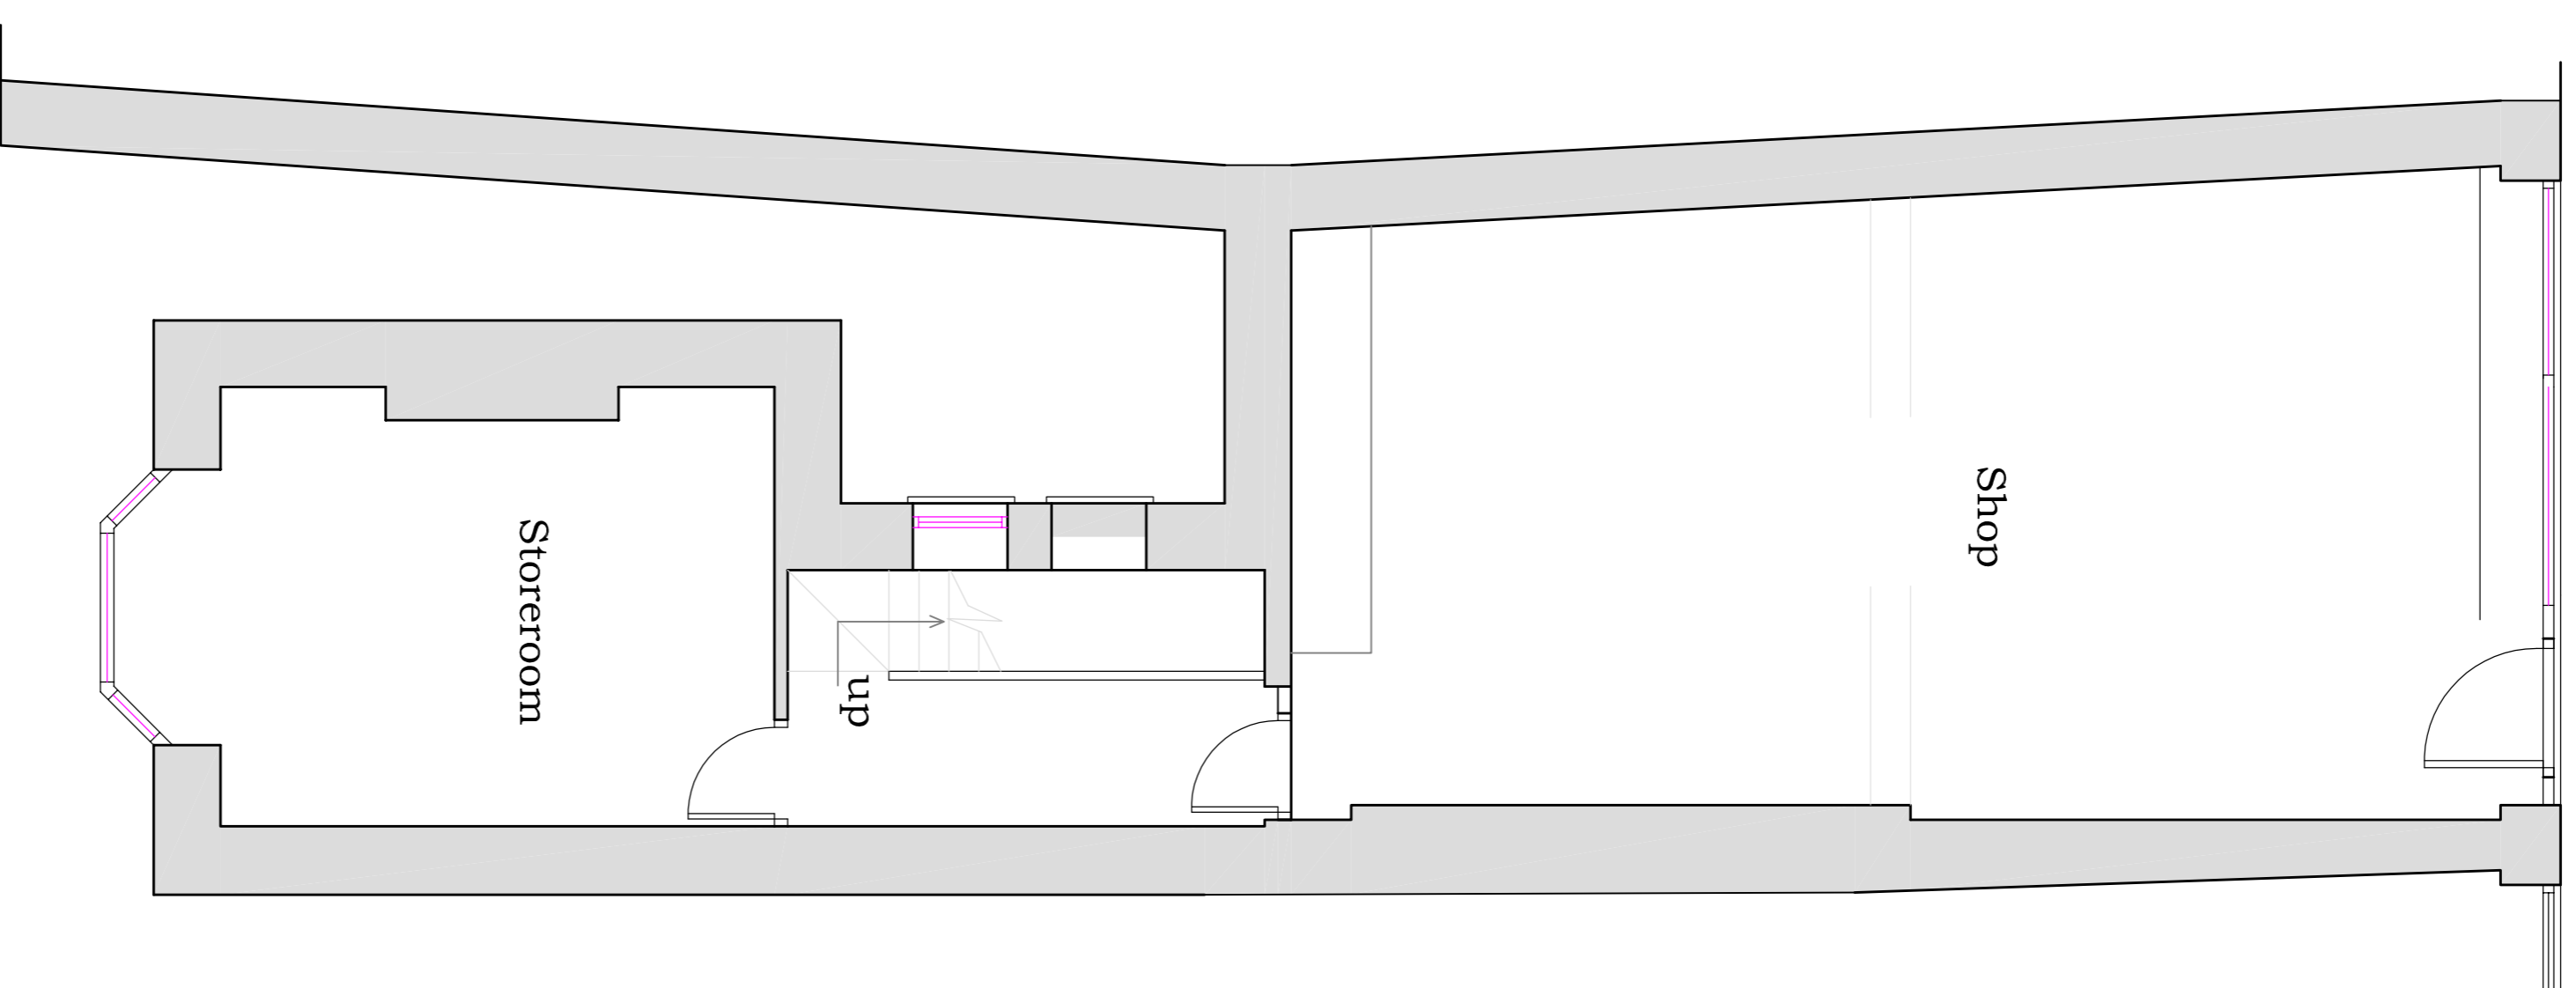


EXISTING GROUND FLOOR

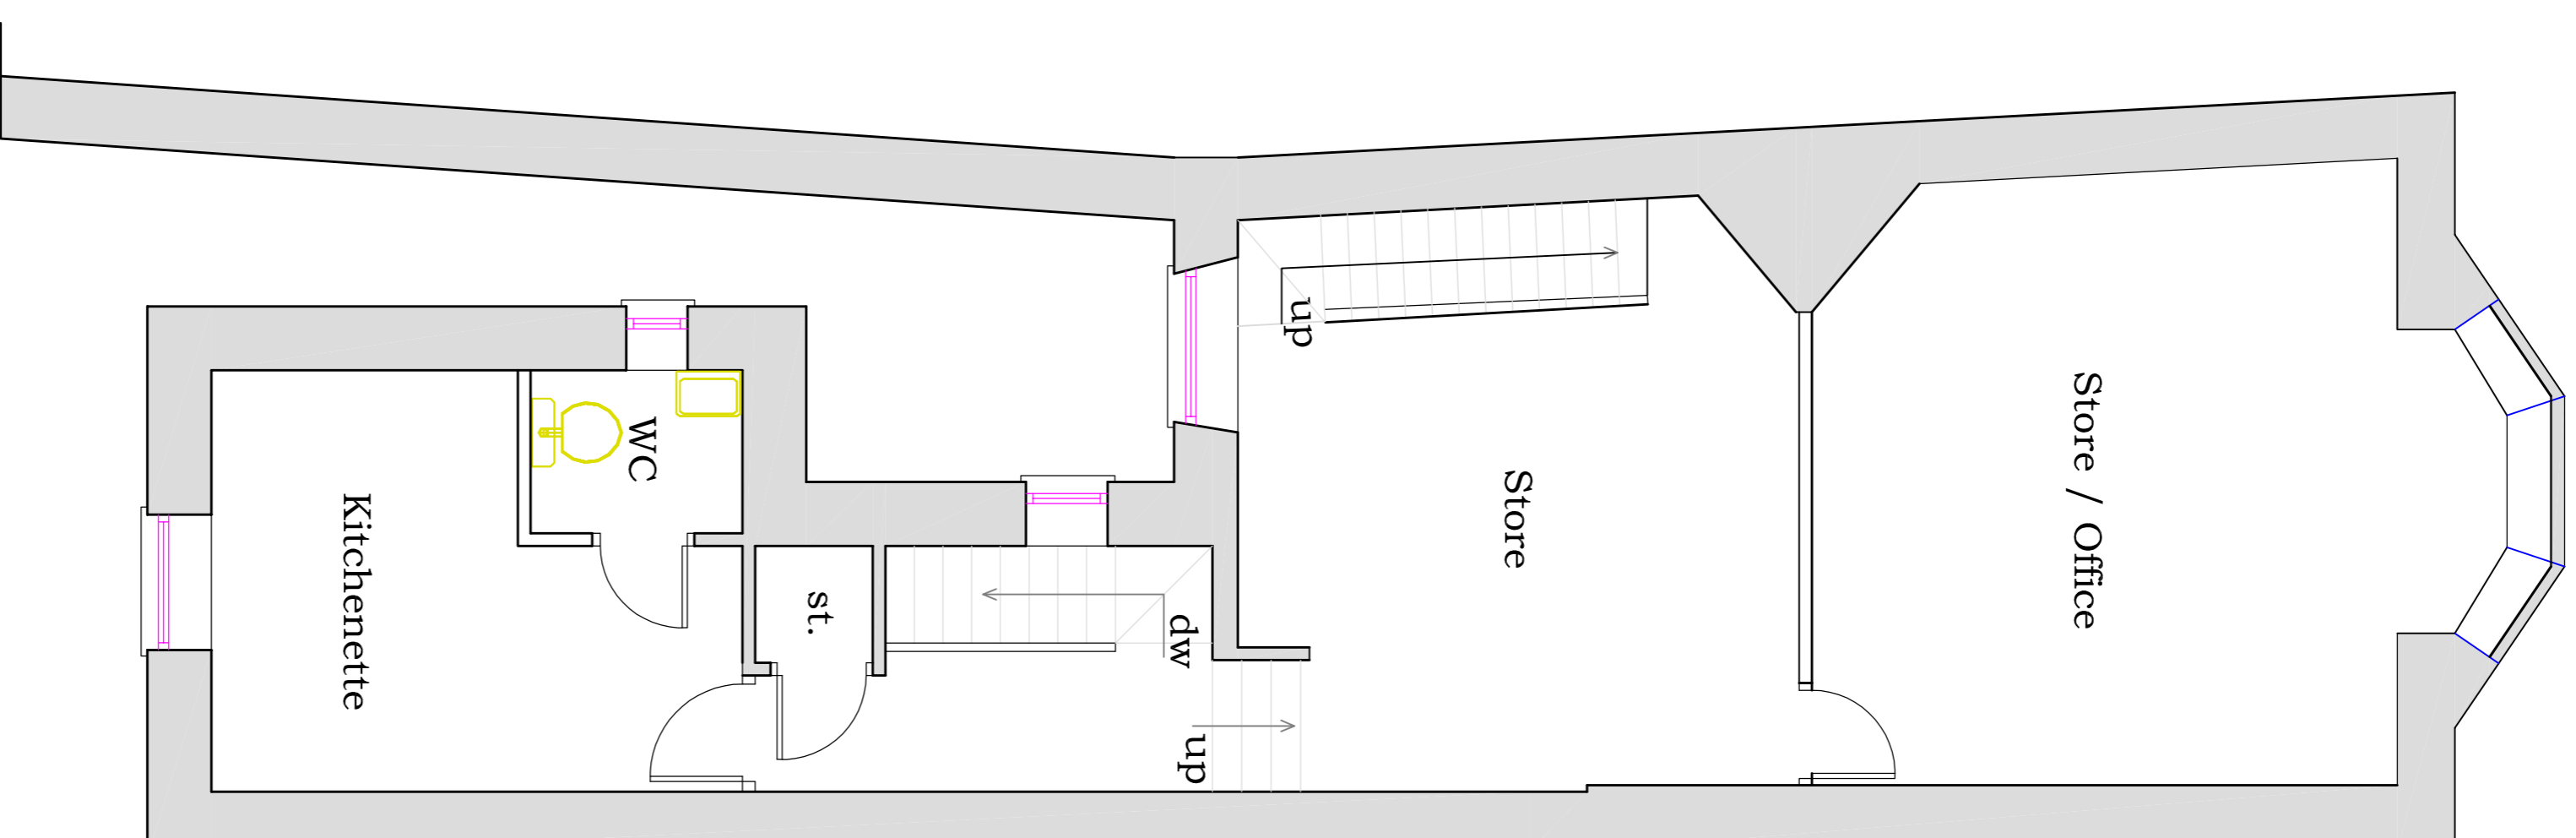

EXISTING FIRST FLOOR

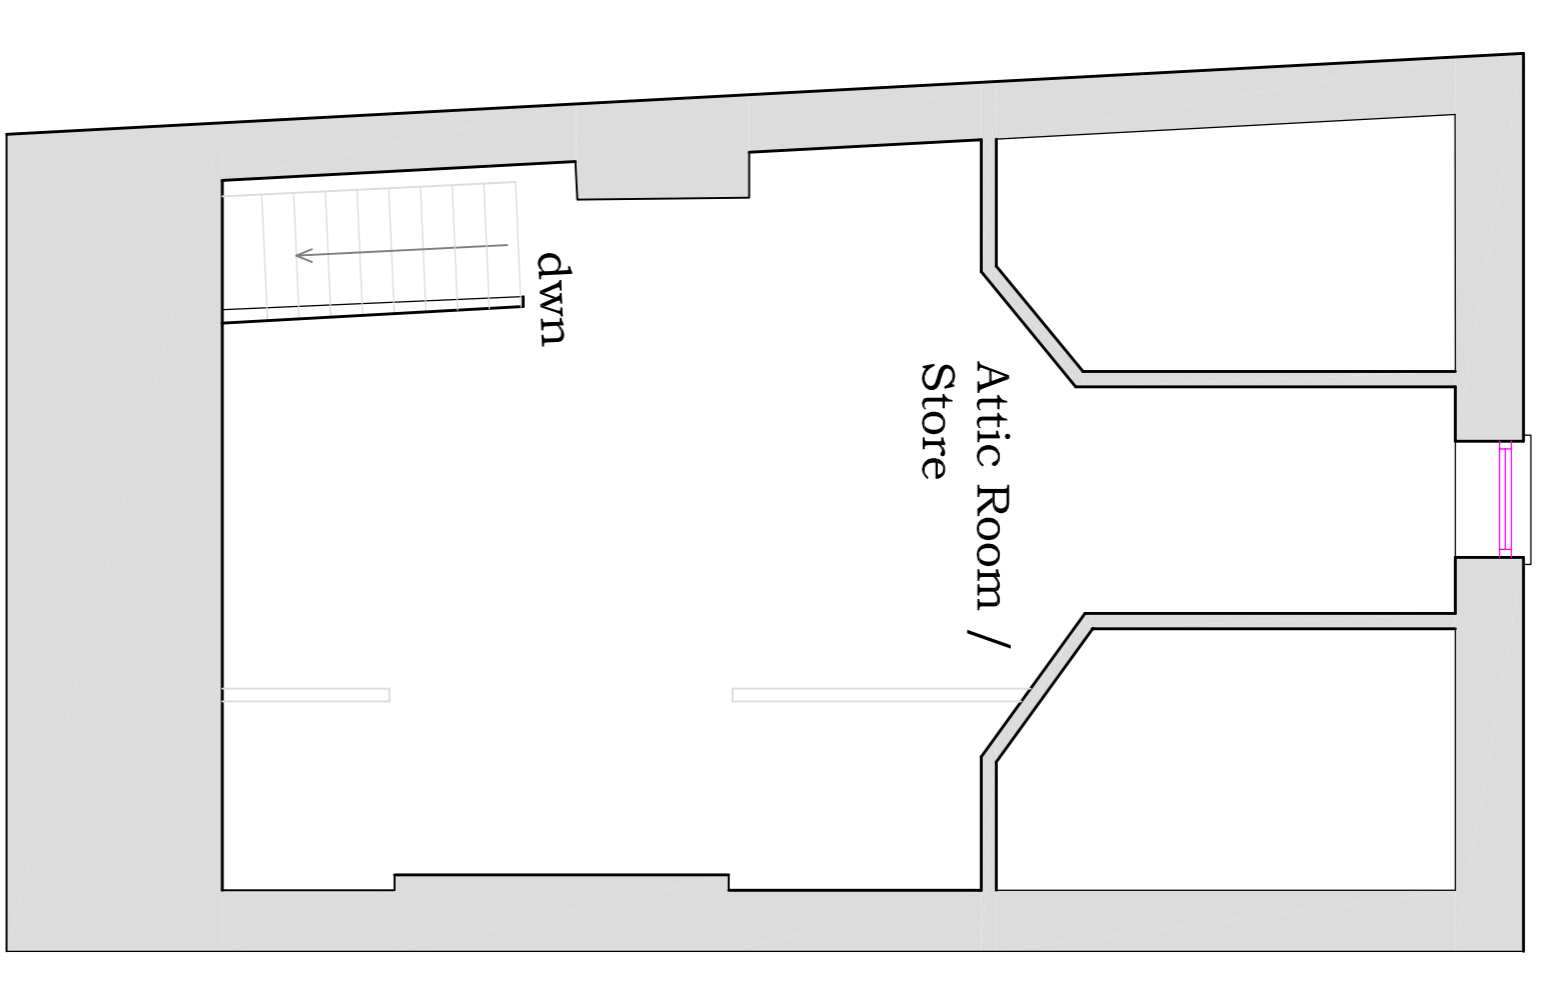

EXISTING SECOND FLOOR

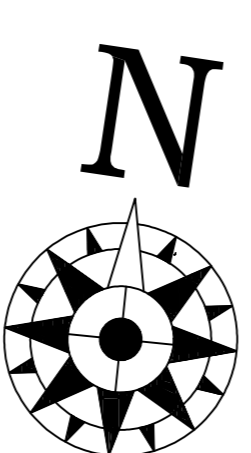

Copyright in this drawing is owned by Dell Design Services. Unauthorised reproduction, publication or use in any form without the prior consent of Dell Design Services is prohibited. Note: Modified prior to commencement of work. Do not scale from this drawing if not completely sure.

Drawn:	Checked:	Scale:	Date:
PD	SBS	1:50	MAY 2023
Drawing Number:	Contract No.:	Rev:	
PD/CG/02	23/0088		

Drawing Title:
EXISTING FLOOR PLANS.

Dell DESIGNS LTD
 paul.dellane@gmail.com - tel: 07967456073



Project:
PROPOSED CHANGE OF USE 193 HIGH STREET BLACKWOOD NP12 1AA