




**PROPOSED GROUND FLOOR PLAN**  
SCALE 1:50

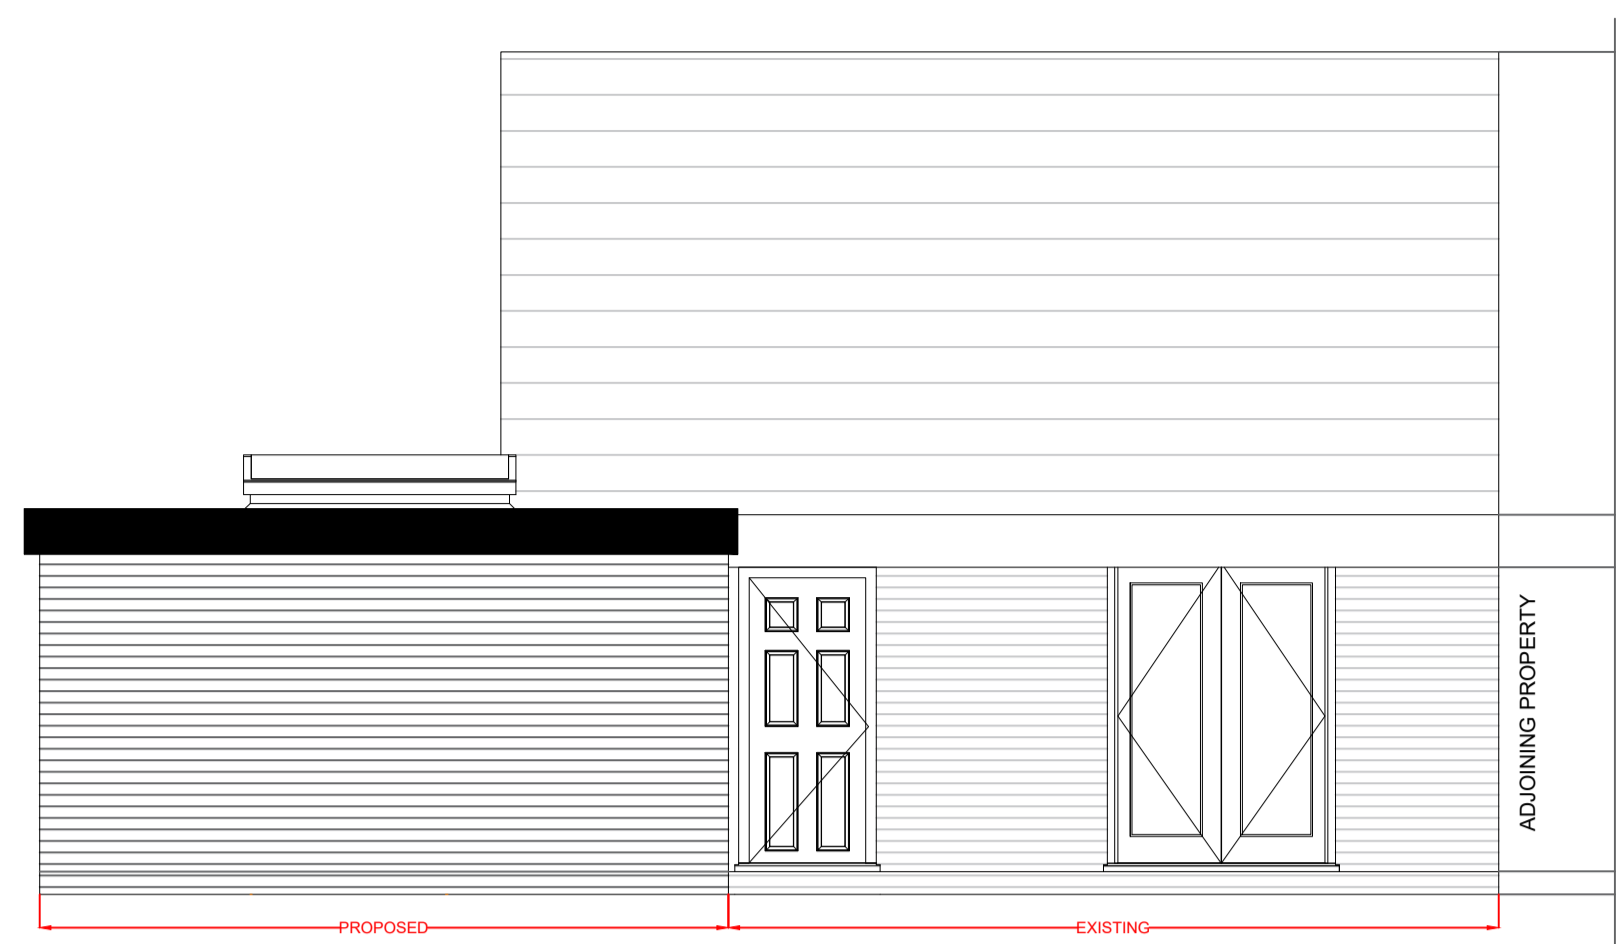


**PROPOSED SOUTH ELEVATION**  
SCALE 1:50

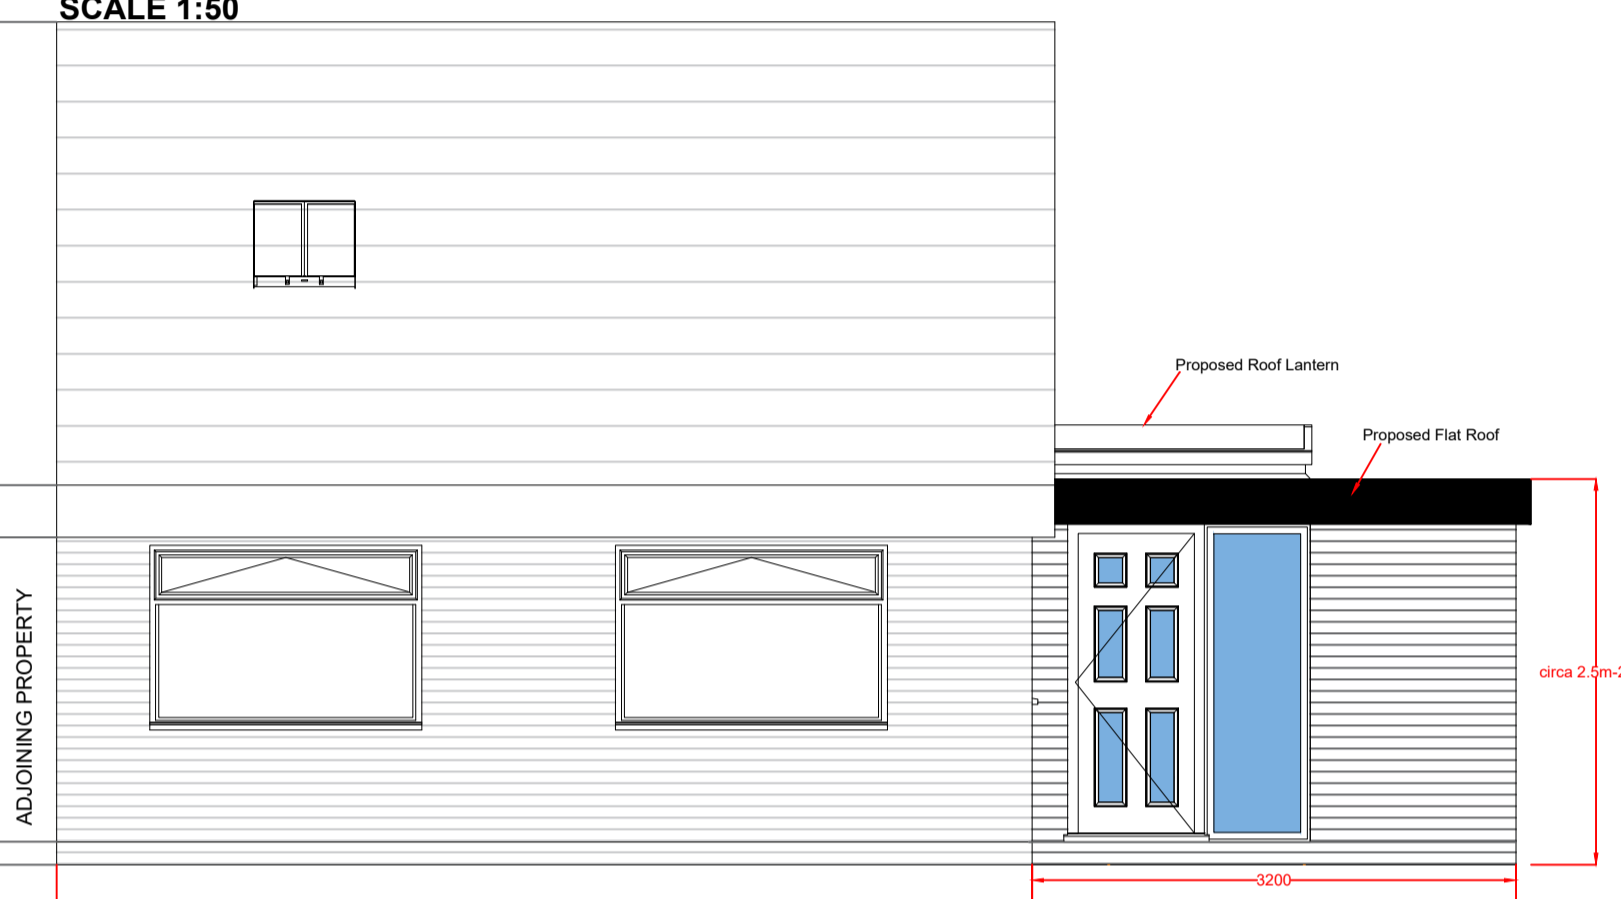


**PROPOSED NORTH ELEVATION**  
SCALE 1:50

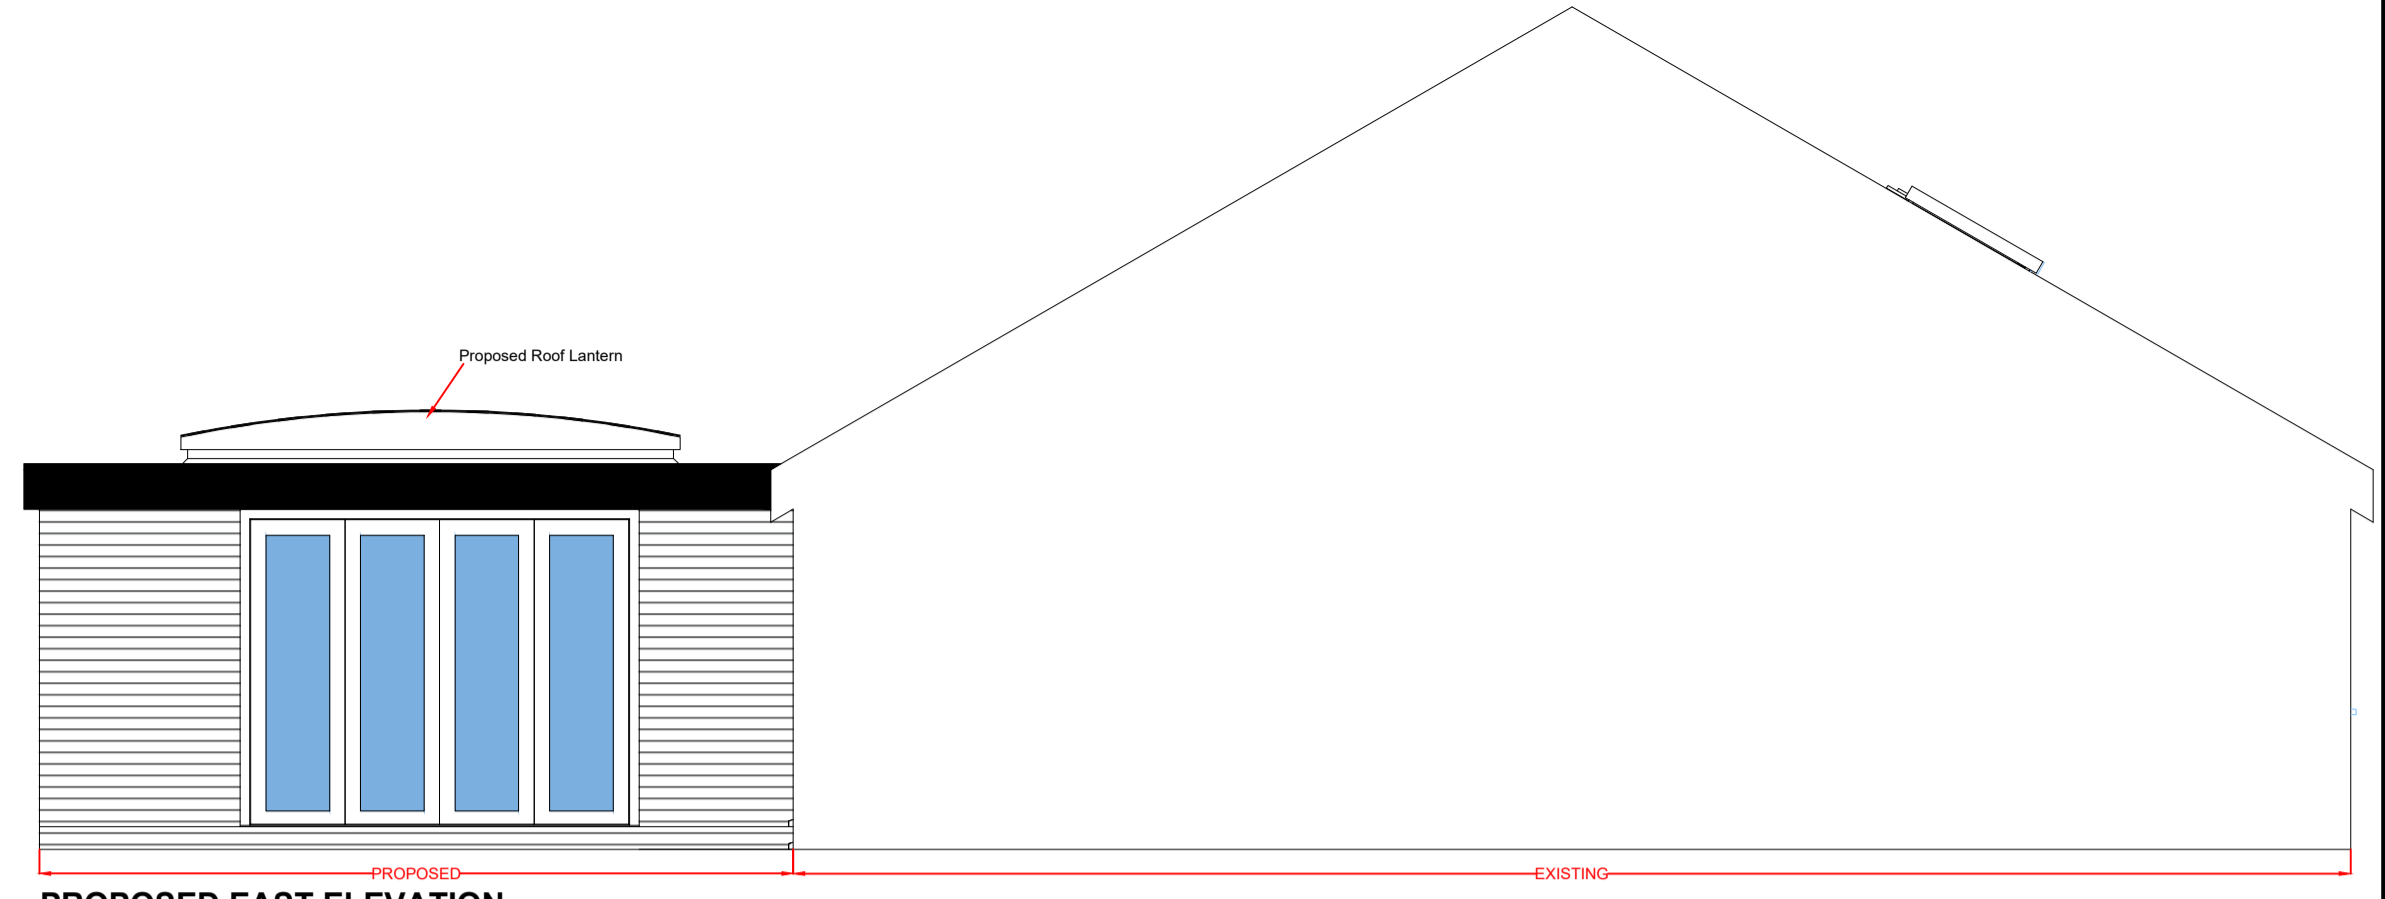


**PROPOSED EAST ELEVATION**  
SCALE 1:50

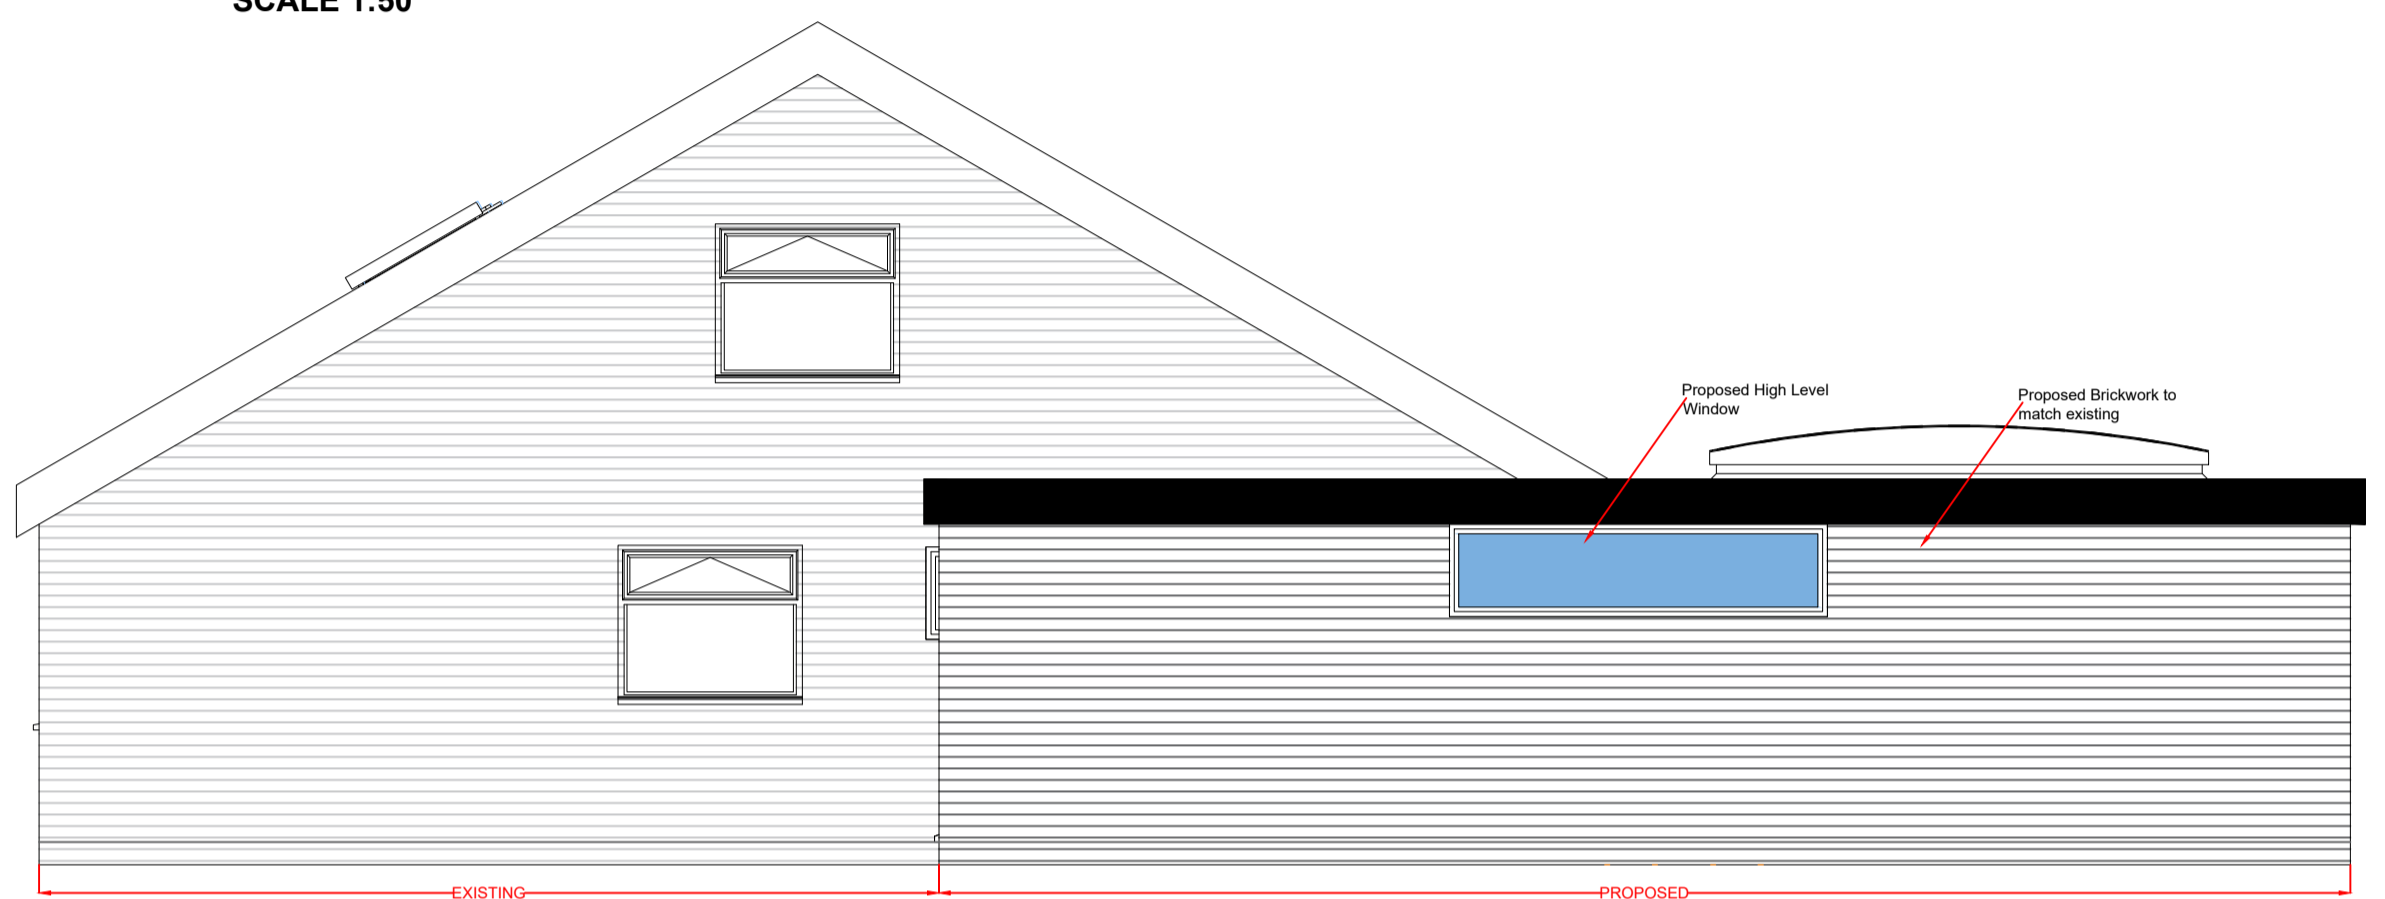


**PROPOSED WEST ELEVATION**  
SCALE 1:50

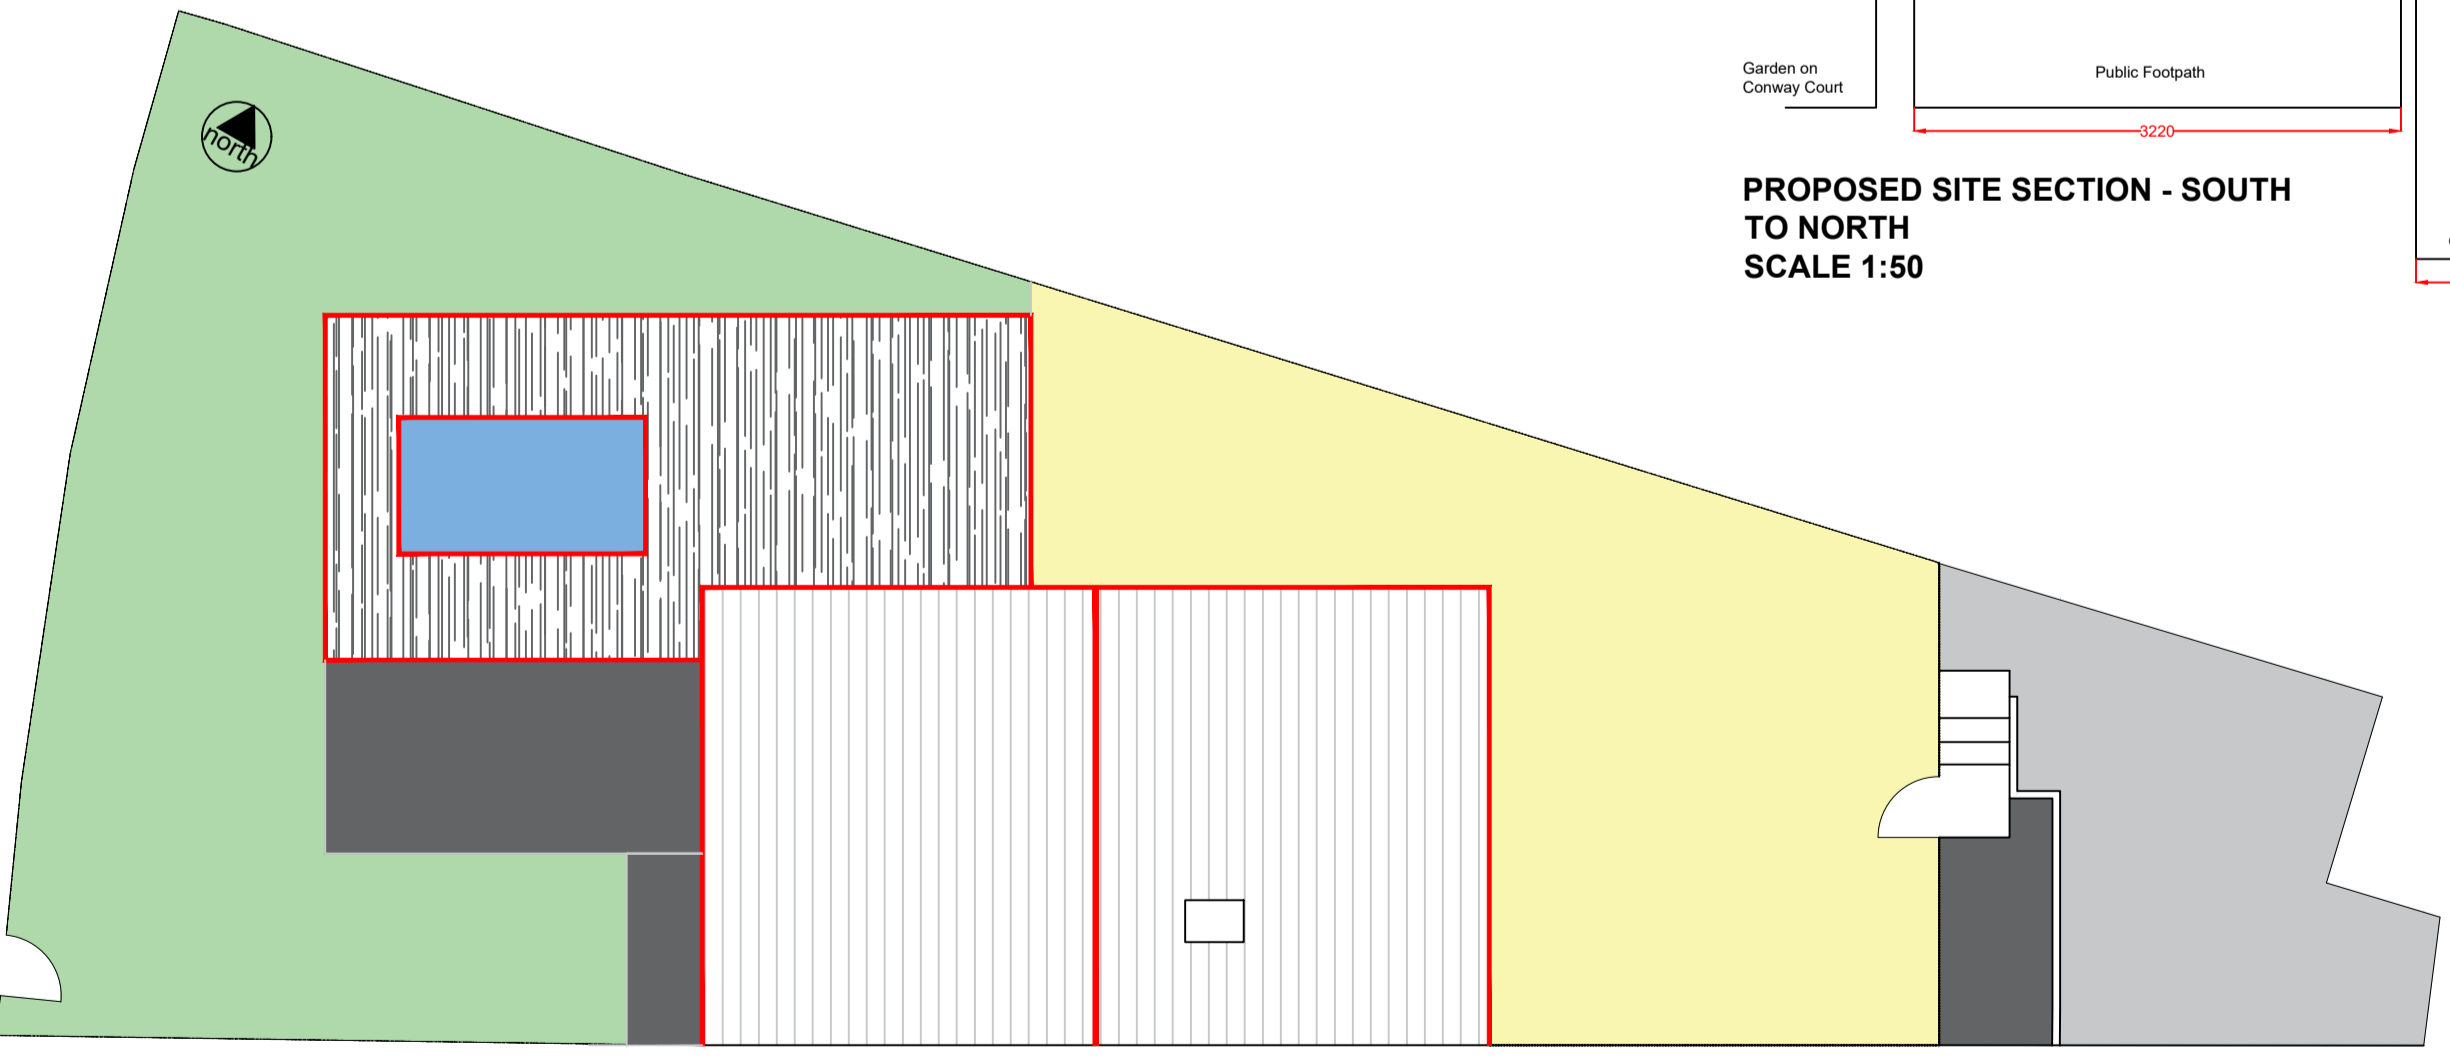

**PROPOSED SITE PLAN**  
SCALE 1:100

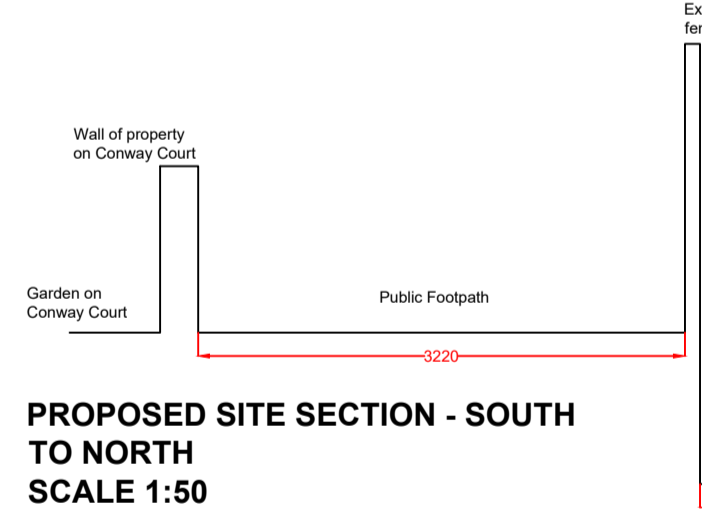

**PROPOSED SITE SECTION - SOUTH TO NORTH**  
SCALE 1:50

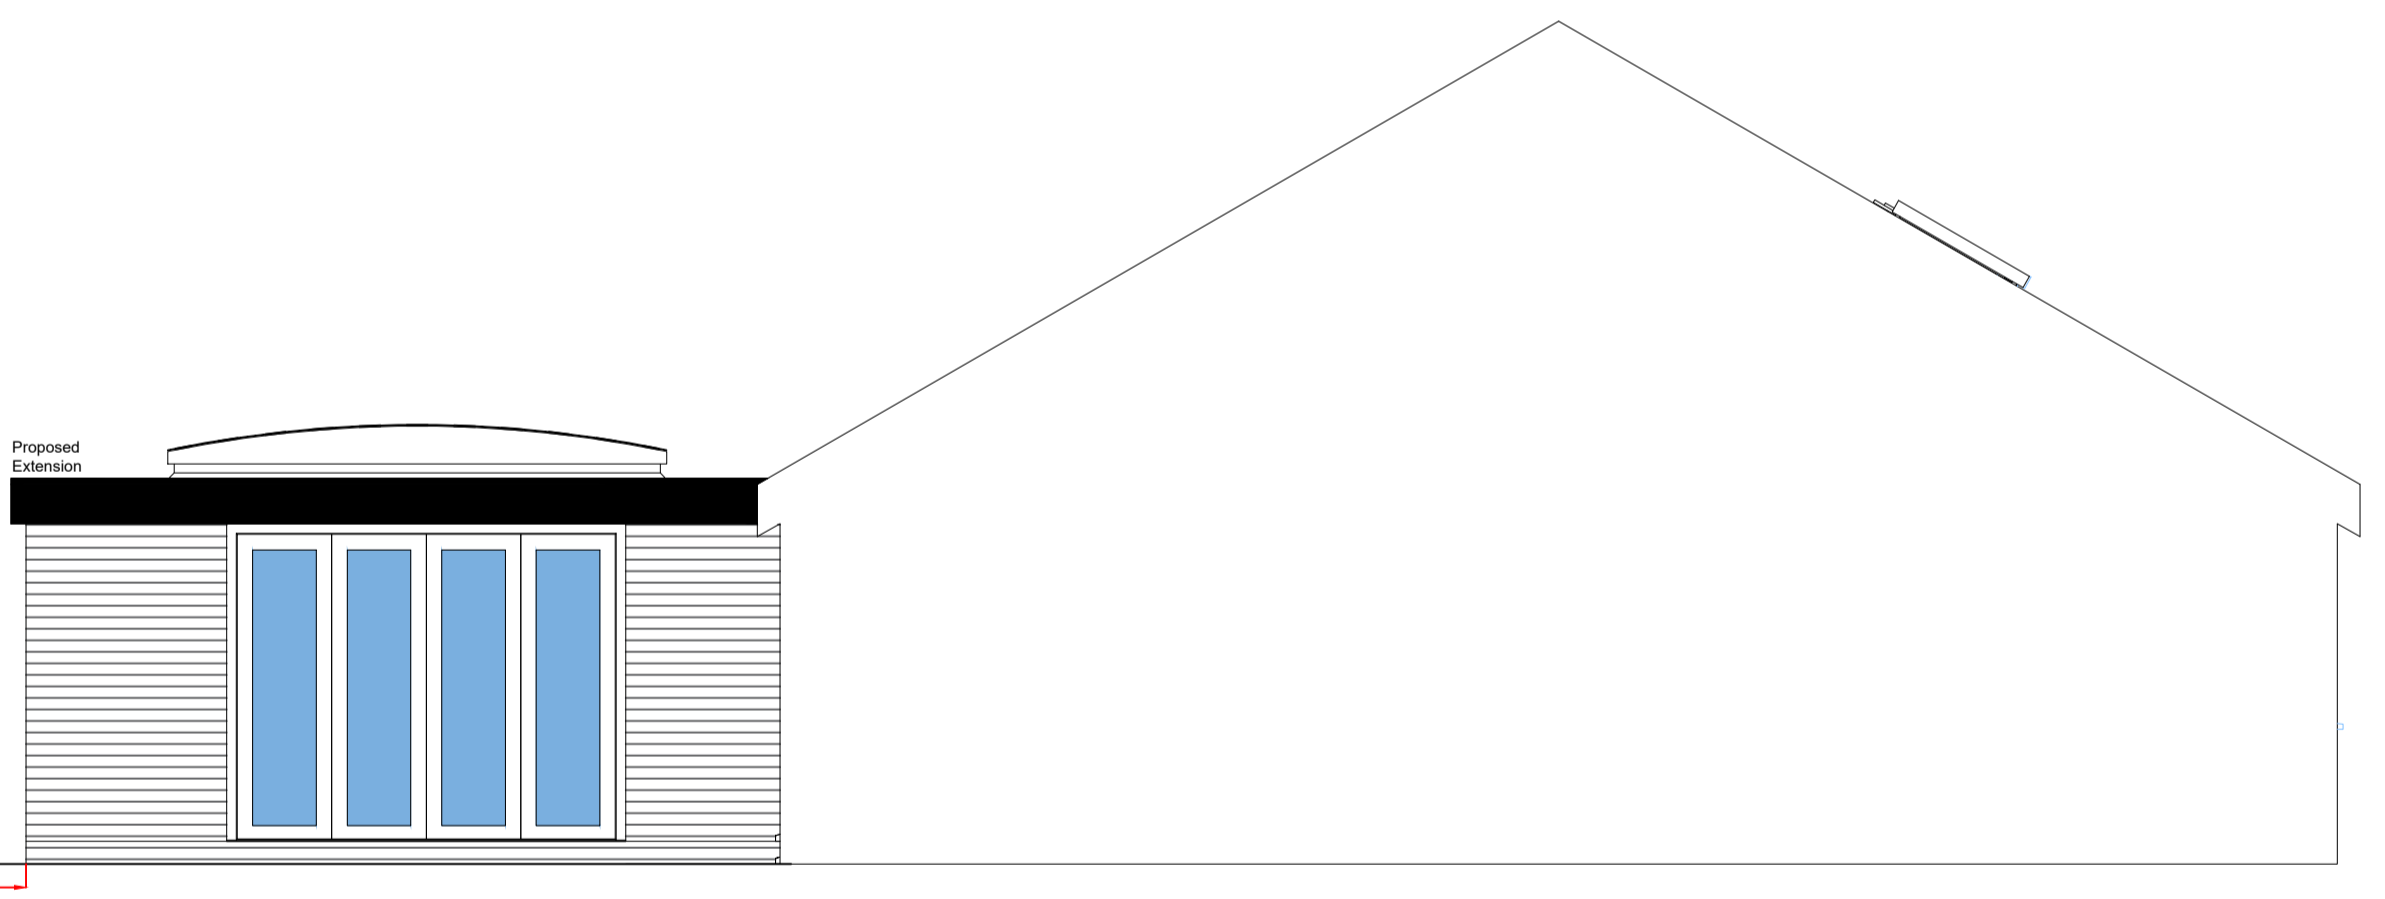

**PROPOSED SITE SECTION - WESTERN BOUNDARY**  
SCALE 1:50

- KEY**
- EXISTING WALLS
  - PROPOSED WALLS
  - SOFT LANDSCAPING
  - PATIO
  - PATIO/GRAVEL
  - DRIVEWAY

date:	rev:	name:	note:
<p><b>Williams Architectural Design</b> New Builds - Extensions - Conversions</p>			
<p>status: <b>PLANNING</b> not for construction use</p>			
<p>property address: 5 Carmarthen Court Hendredenny, CAERPHILLY CF83 2TX</p>			
<p><b>SIDE EXTENSION</b></p>			
<p>drawing name: <b>PROPOSED LAYOUTS</b></p>			
drawn by:	KW	date:	February 24
job number:	0212-23	scale:	@ A1
drawing number:	AL-PA-02		
do not scale this drawing			