



EXISTING GROUND FLOOR PLAN
SCALE 1:50




EXISTING SOUTH ELEVATION
SCALE 1:50

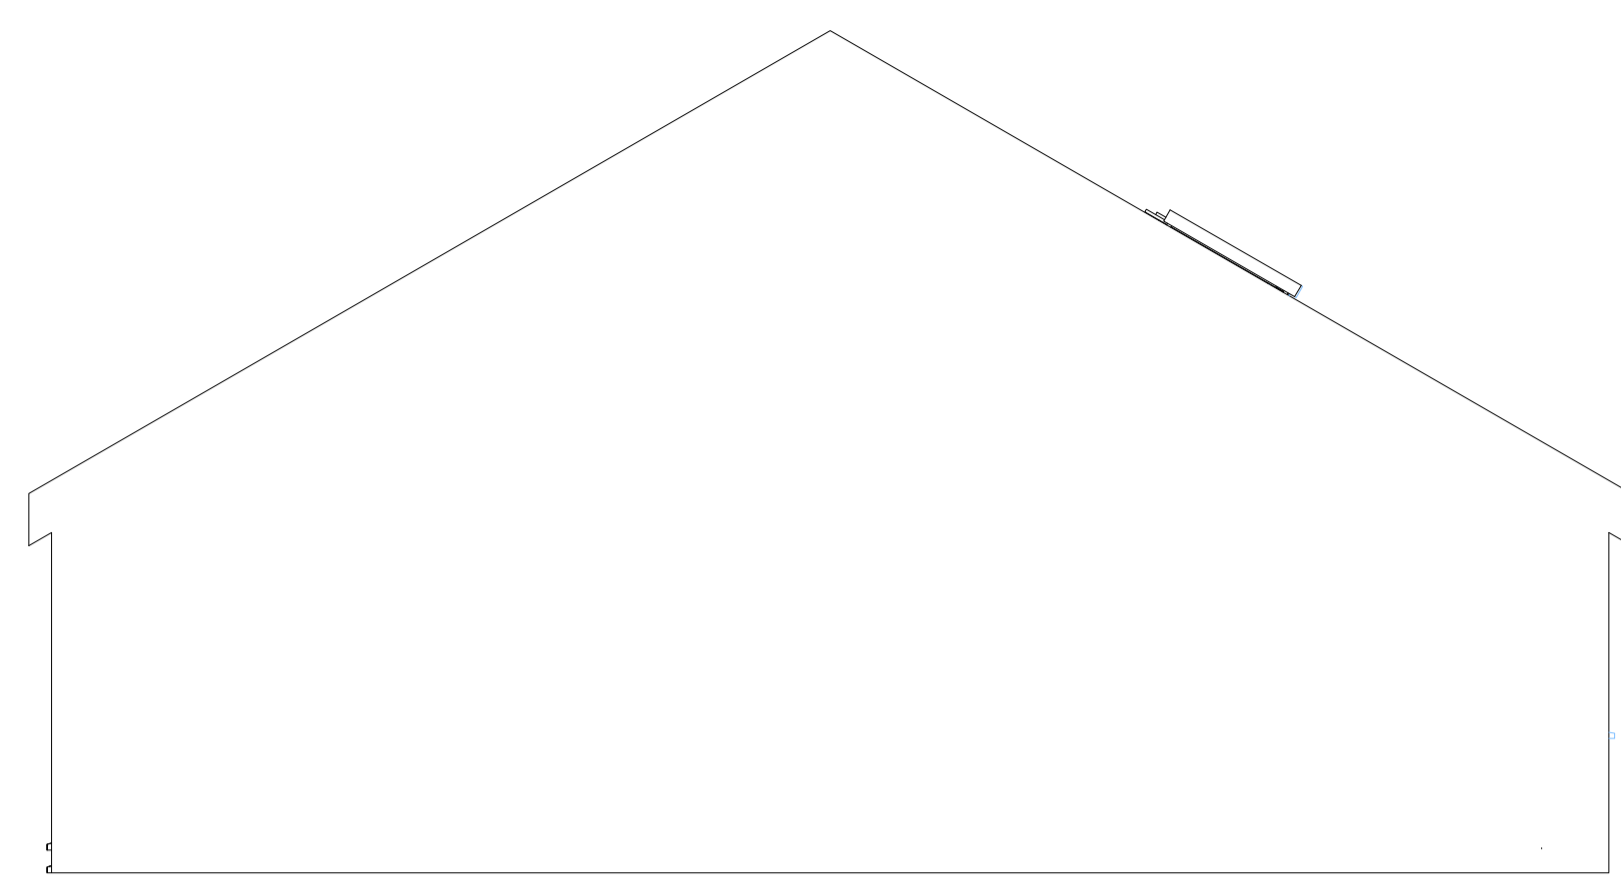


EXISTING EAST ELEVATION
SCALE 1:50

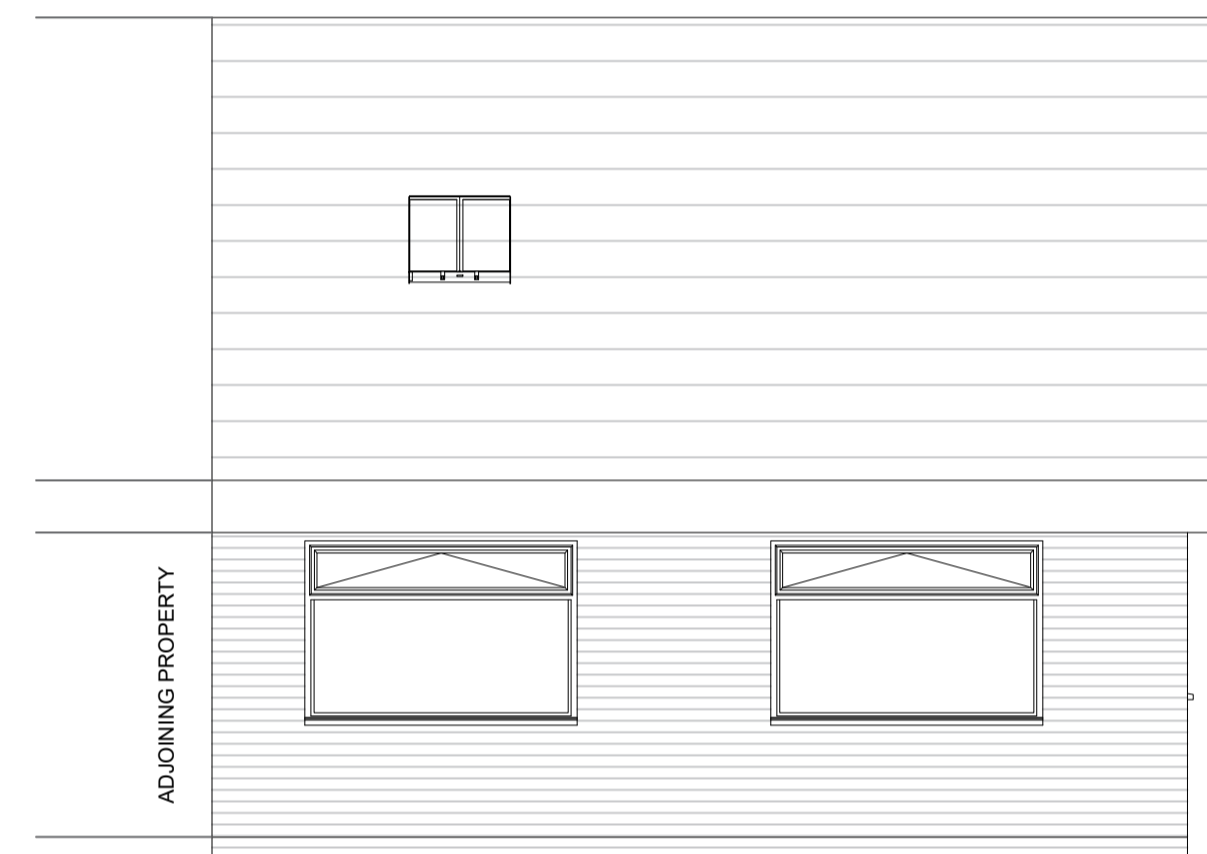


EXISTING NORTH ELEVATION
SCALE 1:50

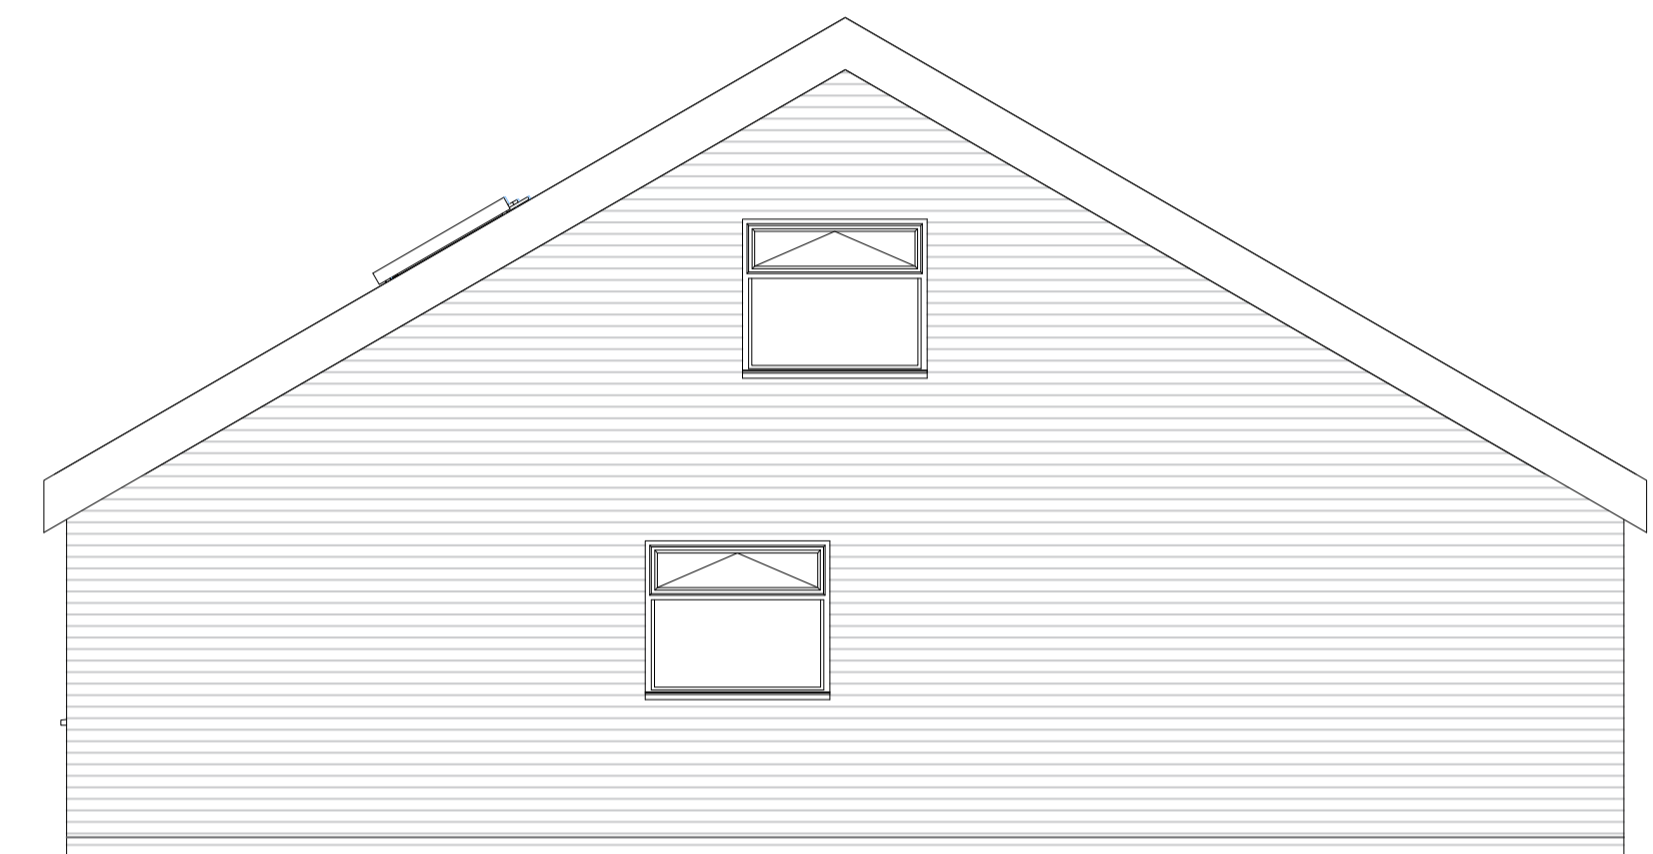

EXISTING WEST ELEVATION
SCALE 1:50

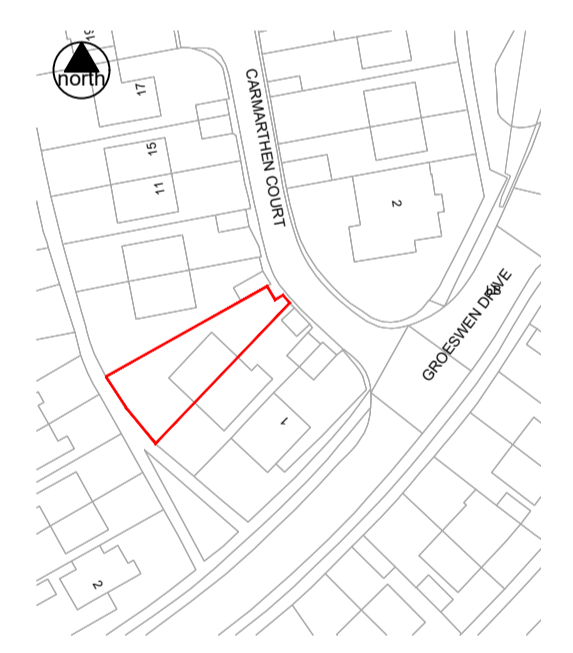

SITE LOCATION PLAN
SCALE 1:1250

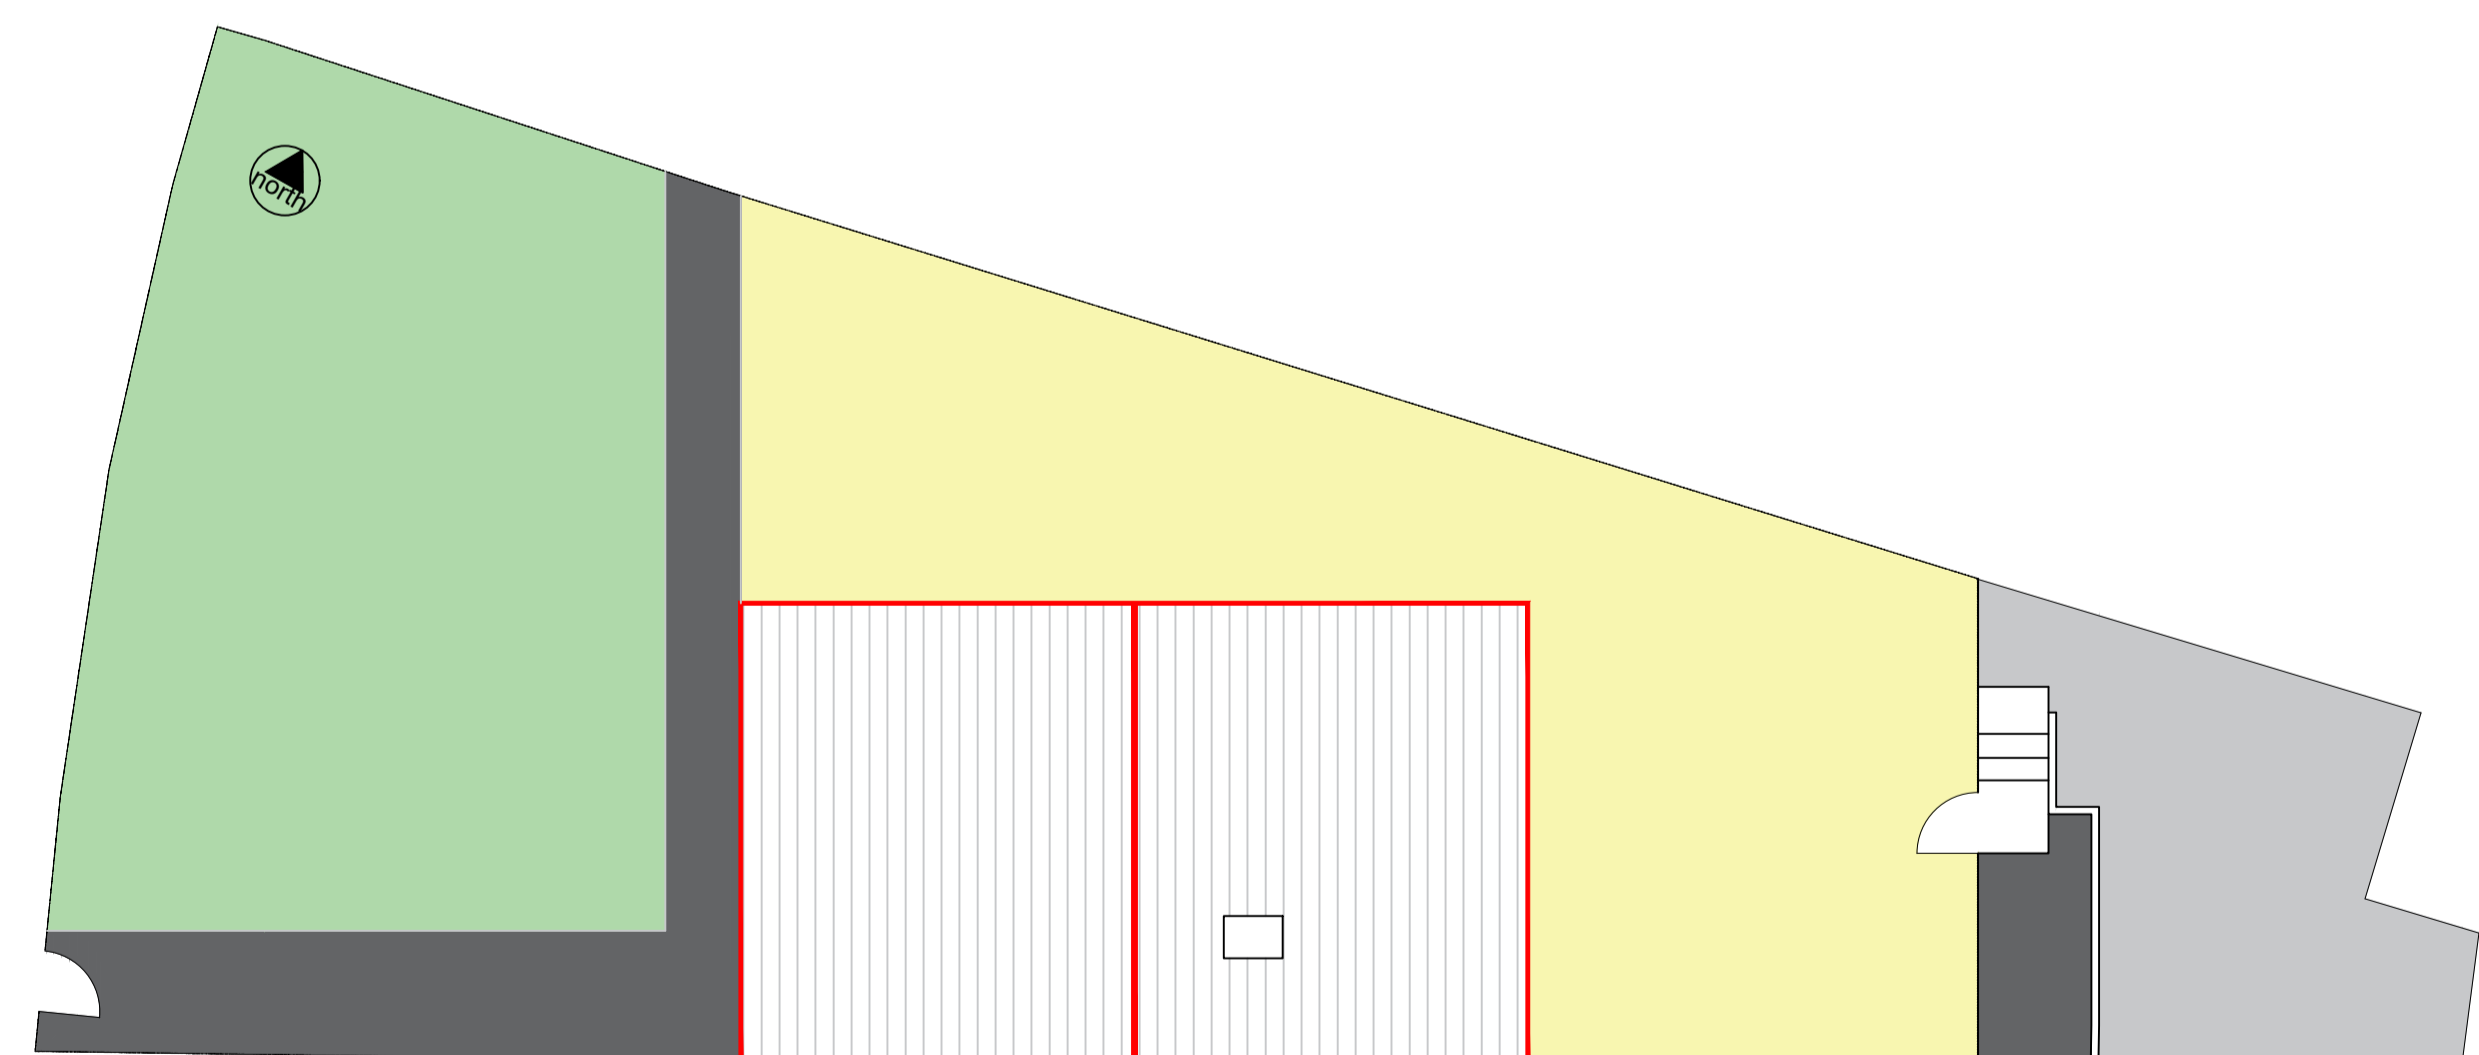

EXISTING SITE PLAN
SCALE 1:100

- EXISTING WALLS
- ▨ PROPOSED WALLS

date: rev: name: note:



Williams Architectural Design
New Builds - Extensions - Conversions

status:
PLANNING
not for construction use

property address:
5 Carmarthen Court
Hendredenny, CAERPHILLY
CF83 2TX

SIDE EXTENSION

drawing name:
EXISTING LAYOUTS

drawn by: KW	date: February '24
job number: 0212-23	scale: @ A1

drawing number:
AL-PA-01

do not scale this drawing