





Existing Ground Floor Plan
 scale 1:100

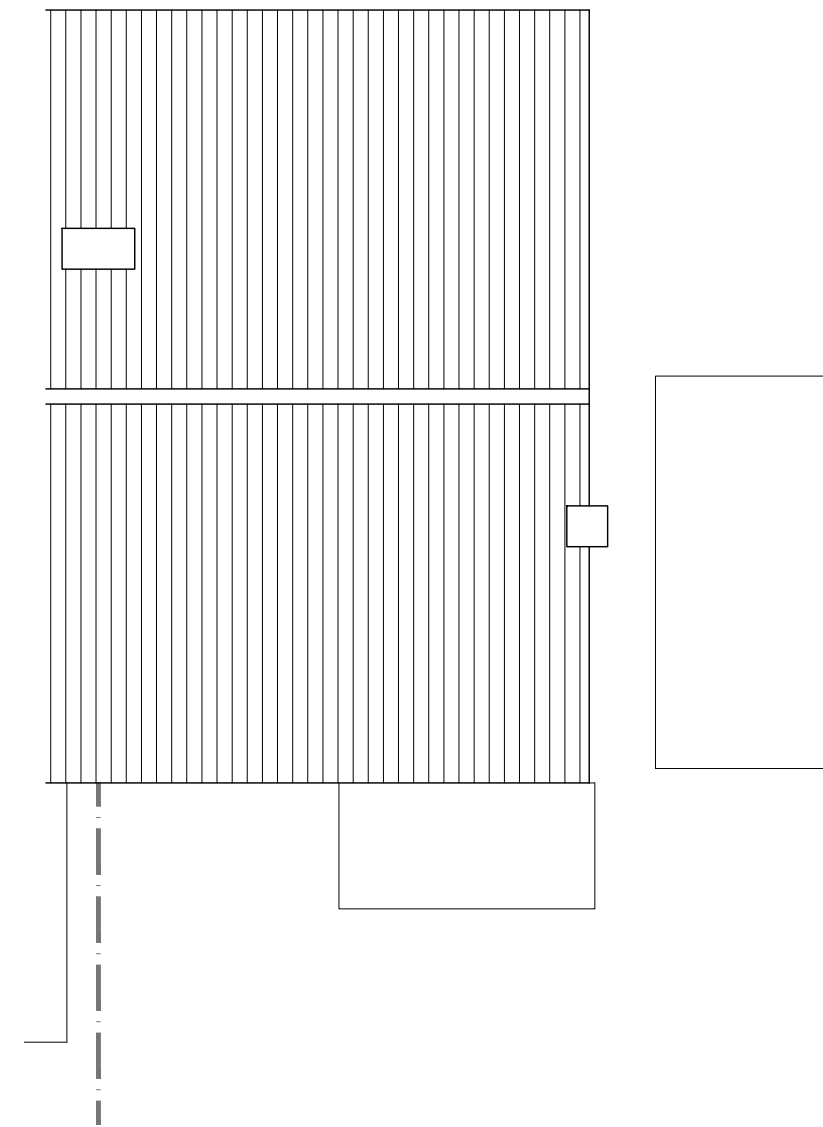

Existing Roof Plan
 scale 1:100

 

REV A 12.02.24
 Revision to client in title box



STEVE JACKSON DESIGN LIMITED

SUITE 32PHILPOT HOUSE | STATION ROAD | RAYLEIGH | ESSEX |
 SS6 7HH
 T: (01268) 745 069 E: OFFICE@STEVEJACKSONDESIGN.CO.UK

Client: MS A HANNAY

Location:
 104 COMMON LANE
 BENFLEET
 SS7 3RY

Project:
 EXISTING
 PLANS

Drawn: AM Checked: Date: DEC 23

Scale: 1:100 Drawing Size: A3

Drawing No: 1223564-EX01

Revision: **A**