




Proposed Ground Floor Plan
scale 1:100

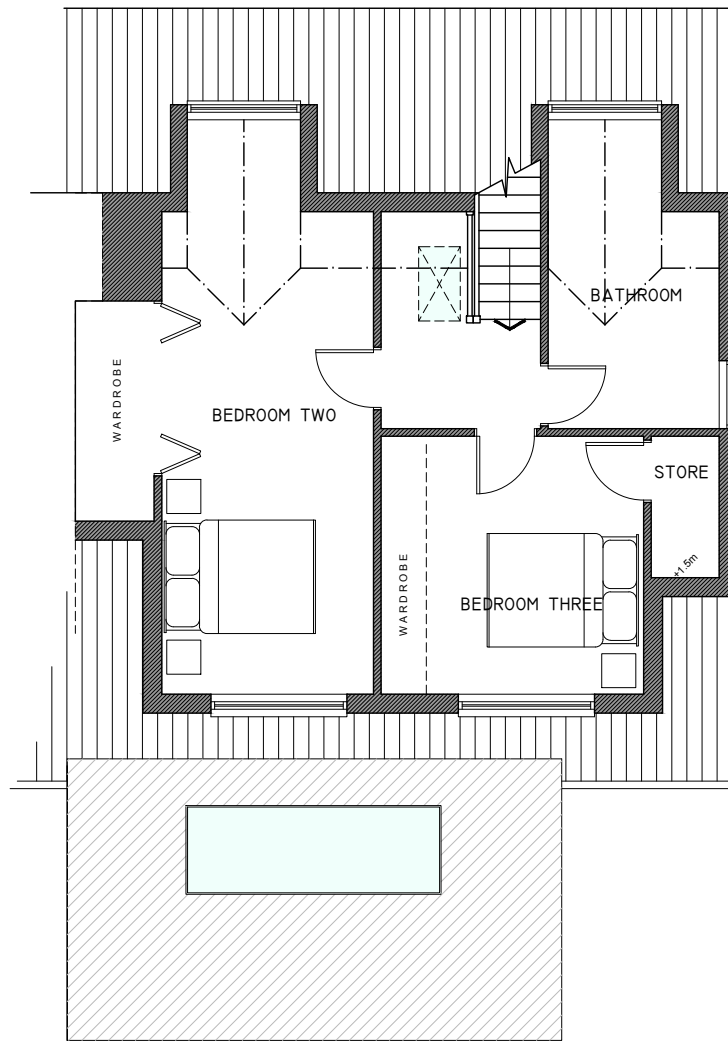

Proposed First Floor Plan
scale 1:100

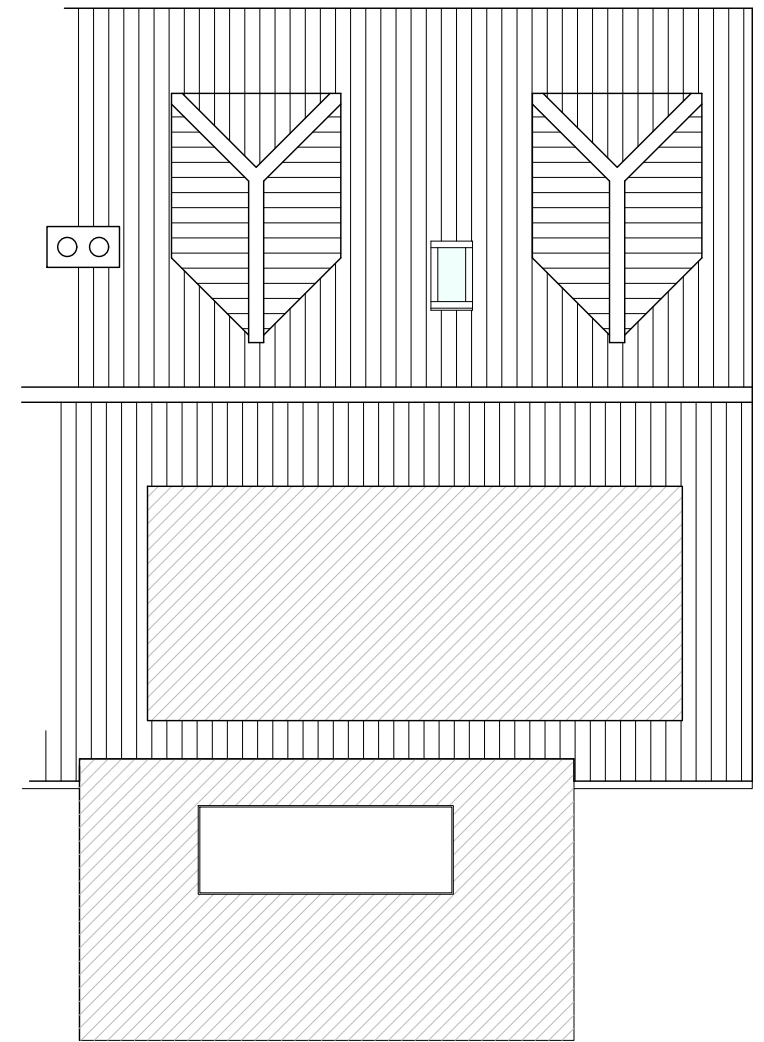

Proposed Roof Plan
scale 1:100

 

REV A 12.02.24
Revision to client in title box



STEVE JACKSON DESIGN LIMITED

SUITE 32PHILPOT HOUSE | STATION ROAD | RAYLEIGH | ESSEX | SS6 7HH
T: (01268) 745 069 E: OFFICE@STEVEJACKSONDESIGN.CO.UK

Client: MS A HANNAY

Location:
104 COMMON LANE
BENFLEET
SS7 3RY

Project:
PROPOSED PLANS

Drawn: AM Checked: Date: DEC 23
Scale: 1:100 Drawing Size: A3
Drawing No: 1223564-L01 Revision: **A**