



Existing Section

scale 1:100

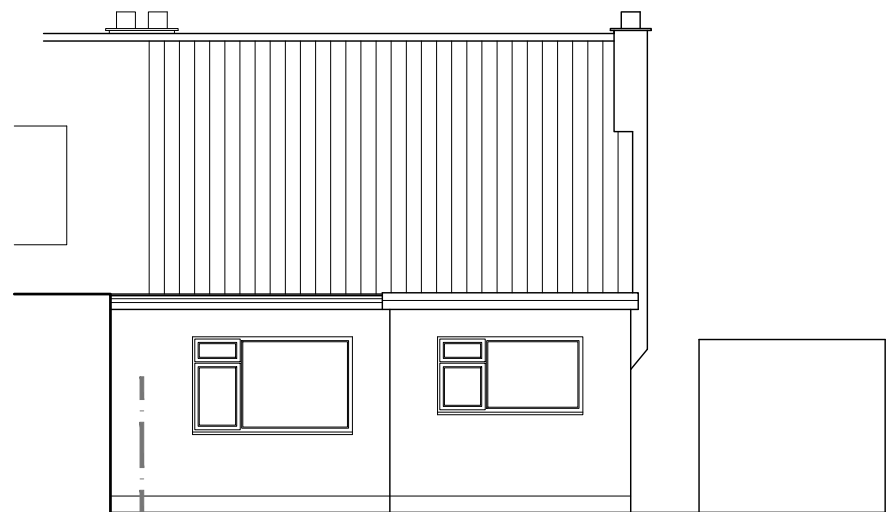


Existing Rear Elevation

scale 1:100

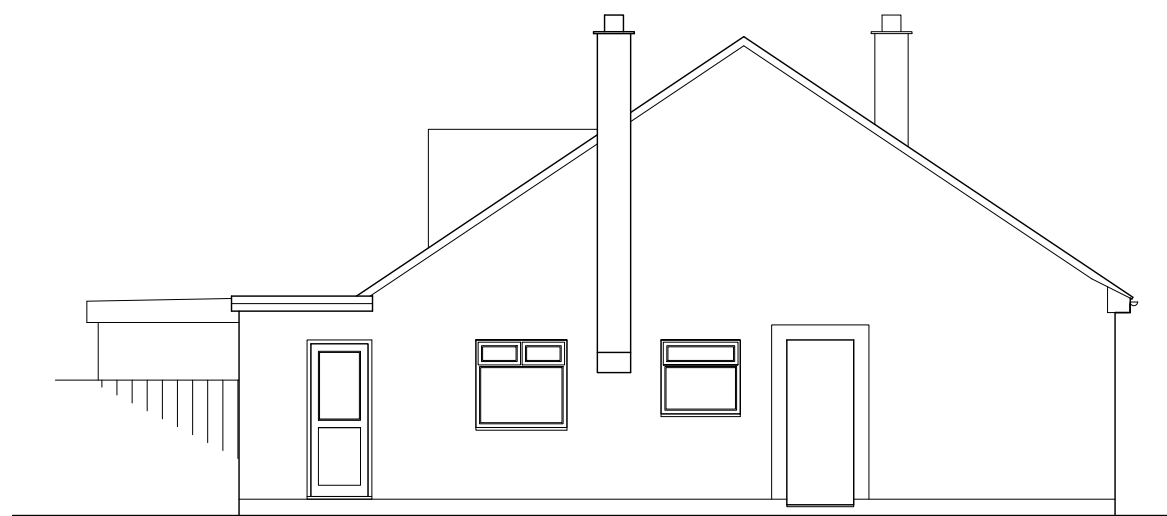

Existing Side Elevation

scale 1:100

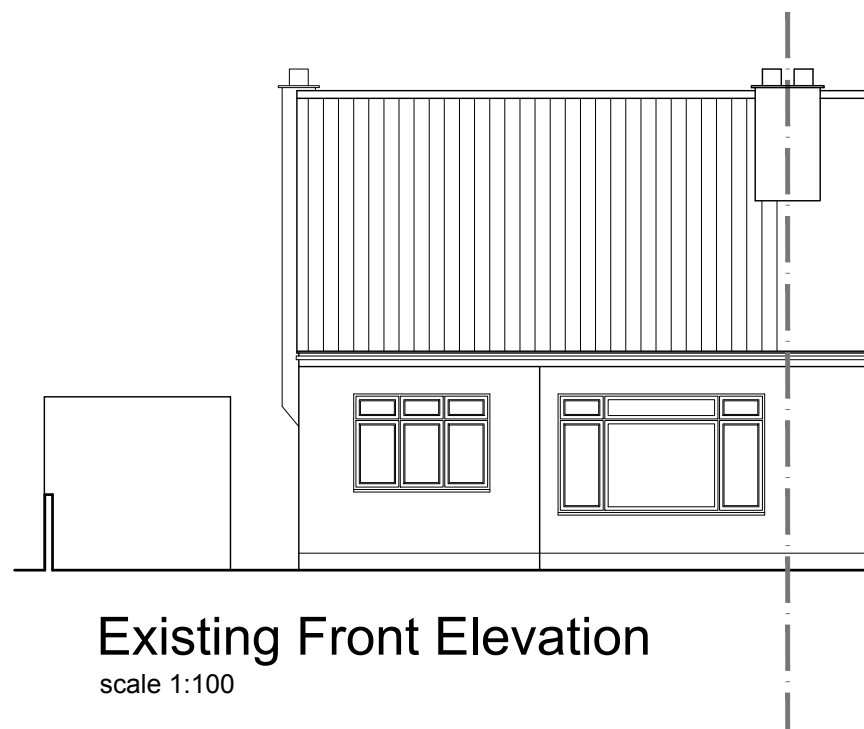

Existing Front Elevation

scale 1:100

0 1m 2m 3m 4m 5m 6m 7m 8m 9m 10m



REV A 12.02.24
Revision to client in title box

arb Architects
Registration
Board

STEVE JACKSON DESIGN LIMITED

SUITE 32PHILPOT HOUSE | STATION ROAD | RAYLEIGH | ESSEX |
SS6 7HH
T: (01268) 745 069 E: OFFICE@STEVEJACKSONDESIGN.CO.UK

Client: MS A HANNAY

Location:
104 COMMON LANE
BENFLEET
SS7 3RY

Project:
EXISTING
ELEVATIONS

Drawn: AM Checked: Date: DEC 23

Scale: 1:100 Drawing Size: A3

Drawing No: 1223564-EX02

Revision: **A**