


Notes

THIS SURVEY HAS BEEN PREPARED WITH A SCALING ACCURACY FOR A PLOT AT A SCALE OF 1/50

ALL LEVELS ARE IN METRES DERIVED FROM GPS TRANSFORMATION OSGM15
 THE CO-ORDINATES ARE DERIVED FROM THE ORDNANCE SURVEY ACTIVE STATION NETWORK OSTN15 (BASE STATION ST02)

- sh sill to head height
- fs floor to sill height
- u/s underside height
- t/s topside height
- floorboard direction
- conc concrete
- rl roof light
- cup'd cupboard
- fp fireplace
- sd sliding door
- svp soil and vent pipe
- rwp rain water pipe
- carpet
- room height
- roof slope
- radiator

beech
 ø 0.55
 ht 12

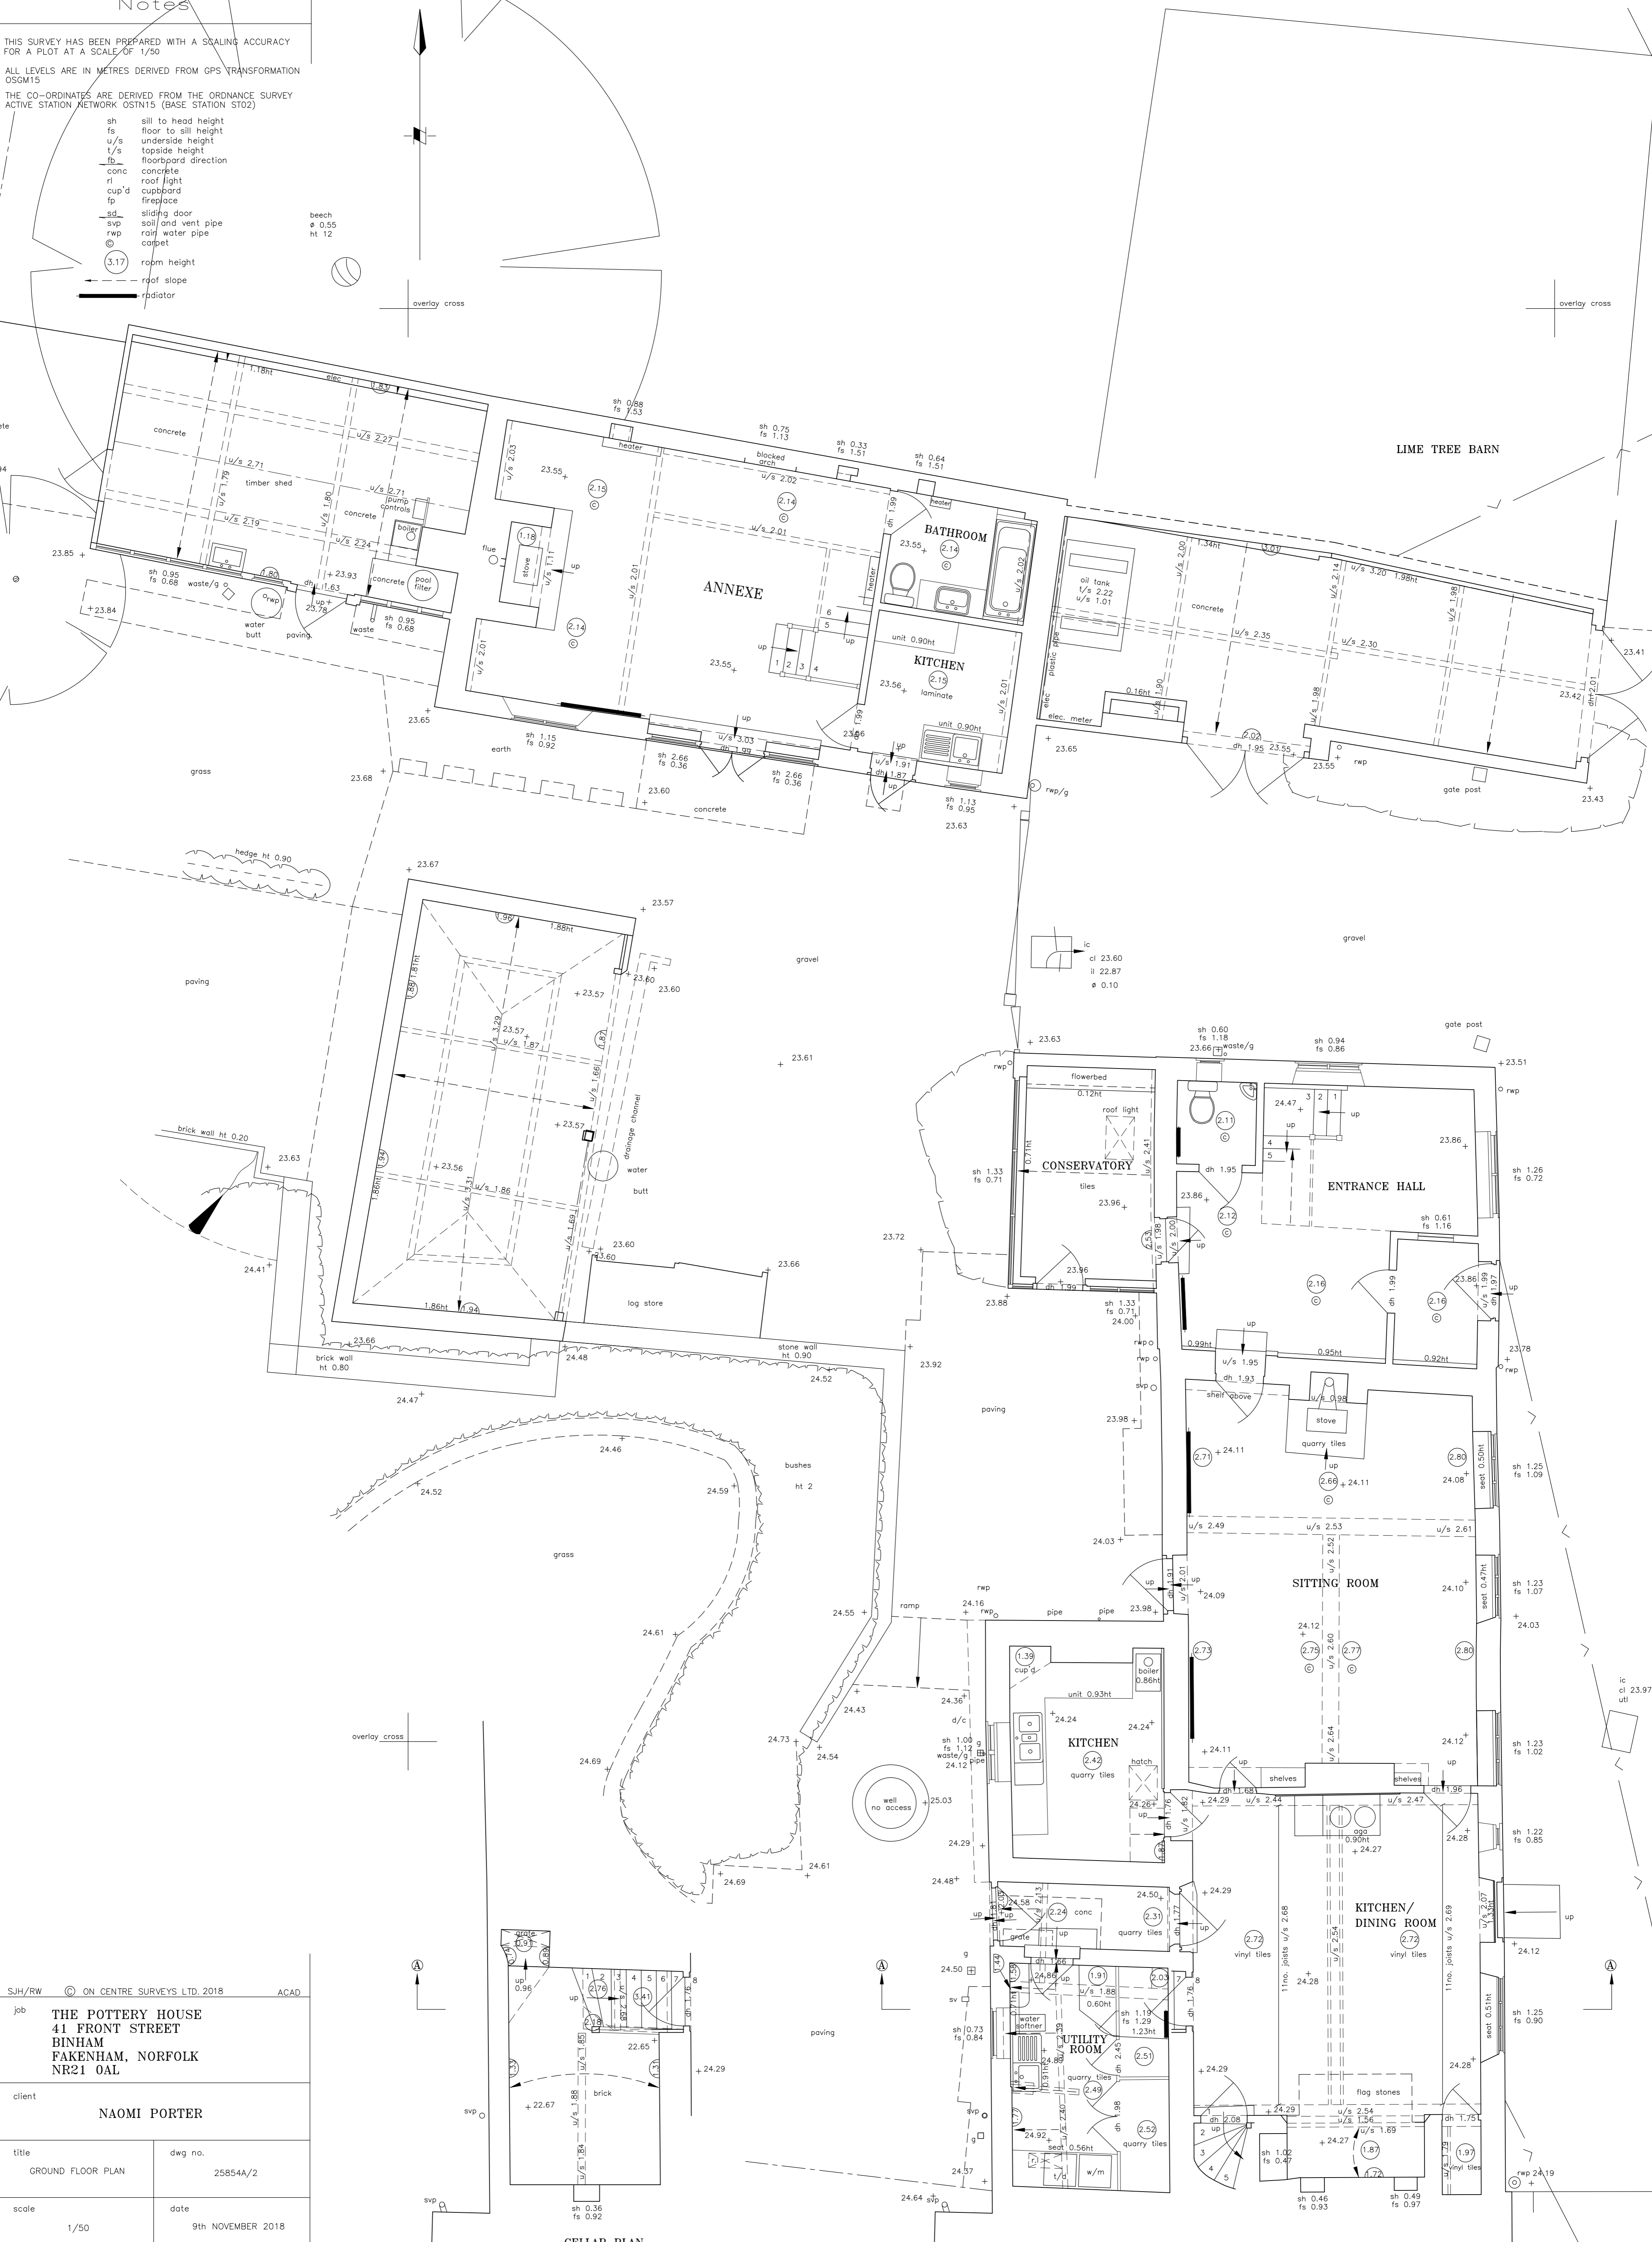

CELLAR PLAN

SJH/RW © ON CENTRE SURVEYS LTD. 2018 ACAD	
job THE POTTERY HOUSE 41 FRONT STREET BINHAM FAKENHAM, NORFOLK NR21 0AL	
client NAOMI PORTER	
title GROUND FLOOR PLAN	dwg no. 25854A/2
scale 1/50	date 9th NOVEMBER 2018

ON CENTRE SURVEYS LTD.
 LAND & BUILDING SURVEYORS
 GEODETIC ENGINEERS
 2 CHARLES COURT, BLDBROOKE ROAD, WARWICK CV34 5LZ
 TEL: 01926 494294
 E-MAIL: info@oncentre.co.uk
 A member of The Survey Association

