
NJ + NC PORTER - THE POTTERY HOUSE - 41 FRONT STREET, BINHAM, NORFOLK NR210AL



new metal estate gate and fence with reclaimed brick and flint side wall

PROPOSED GARDEN FENCE AND WALL ELEVATION - FRONT STREET

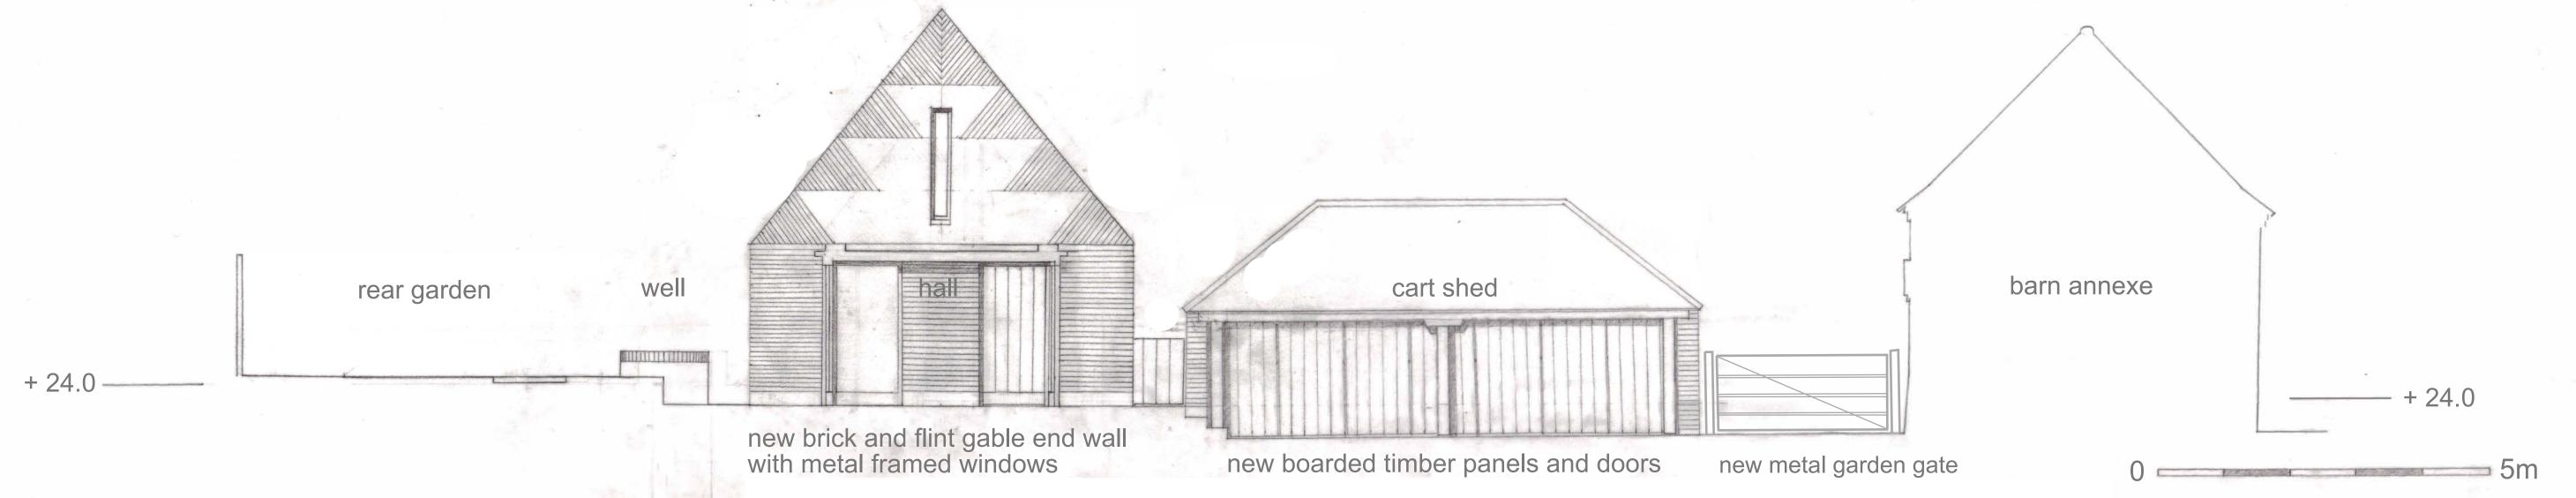

PROPOSED EXTENSION EAST ELEVATION - REAR YARD SECTION

DWG NO. 103 REV A - SCALE 1:50 @A1 / 1:100 @ A3 - DATE 20.12.2023