
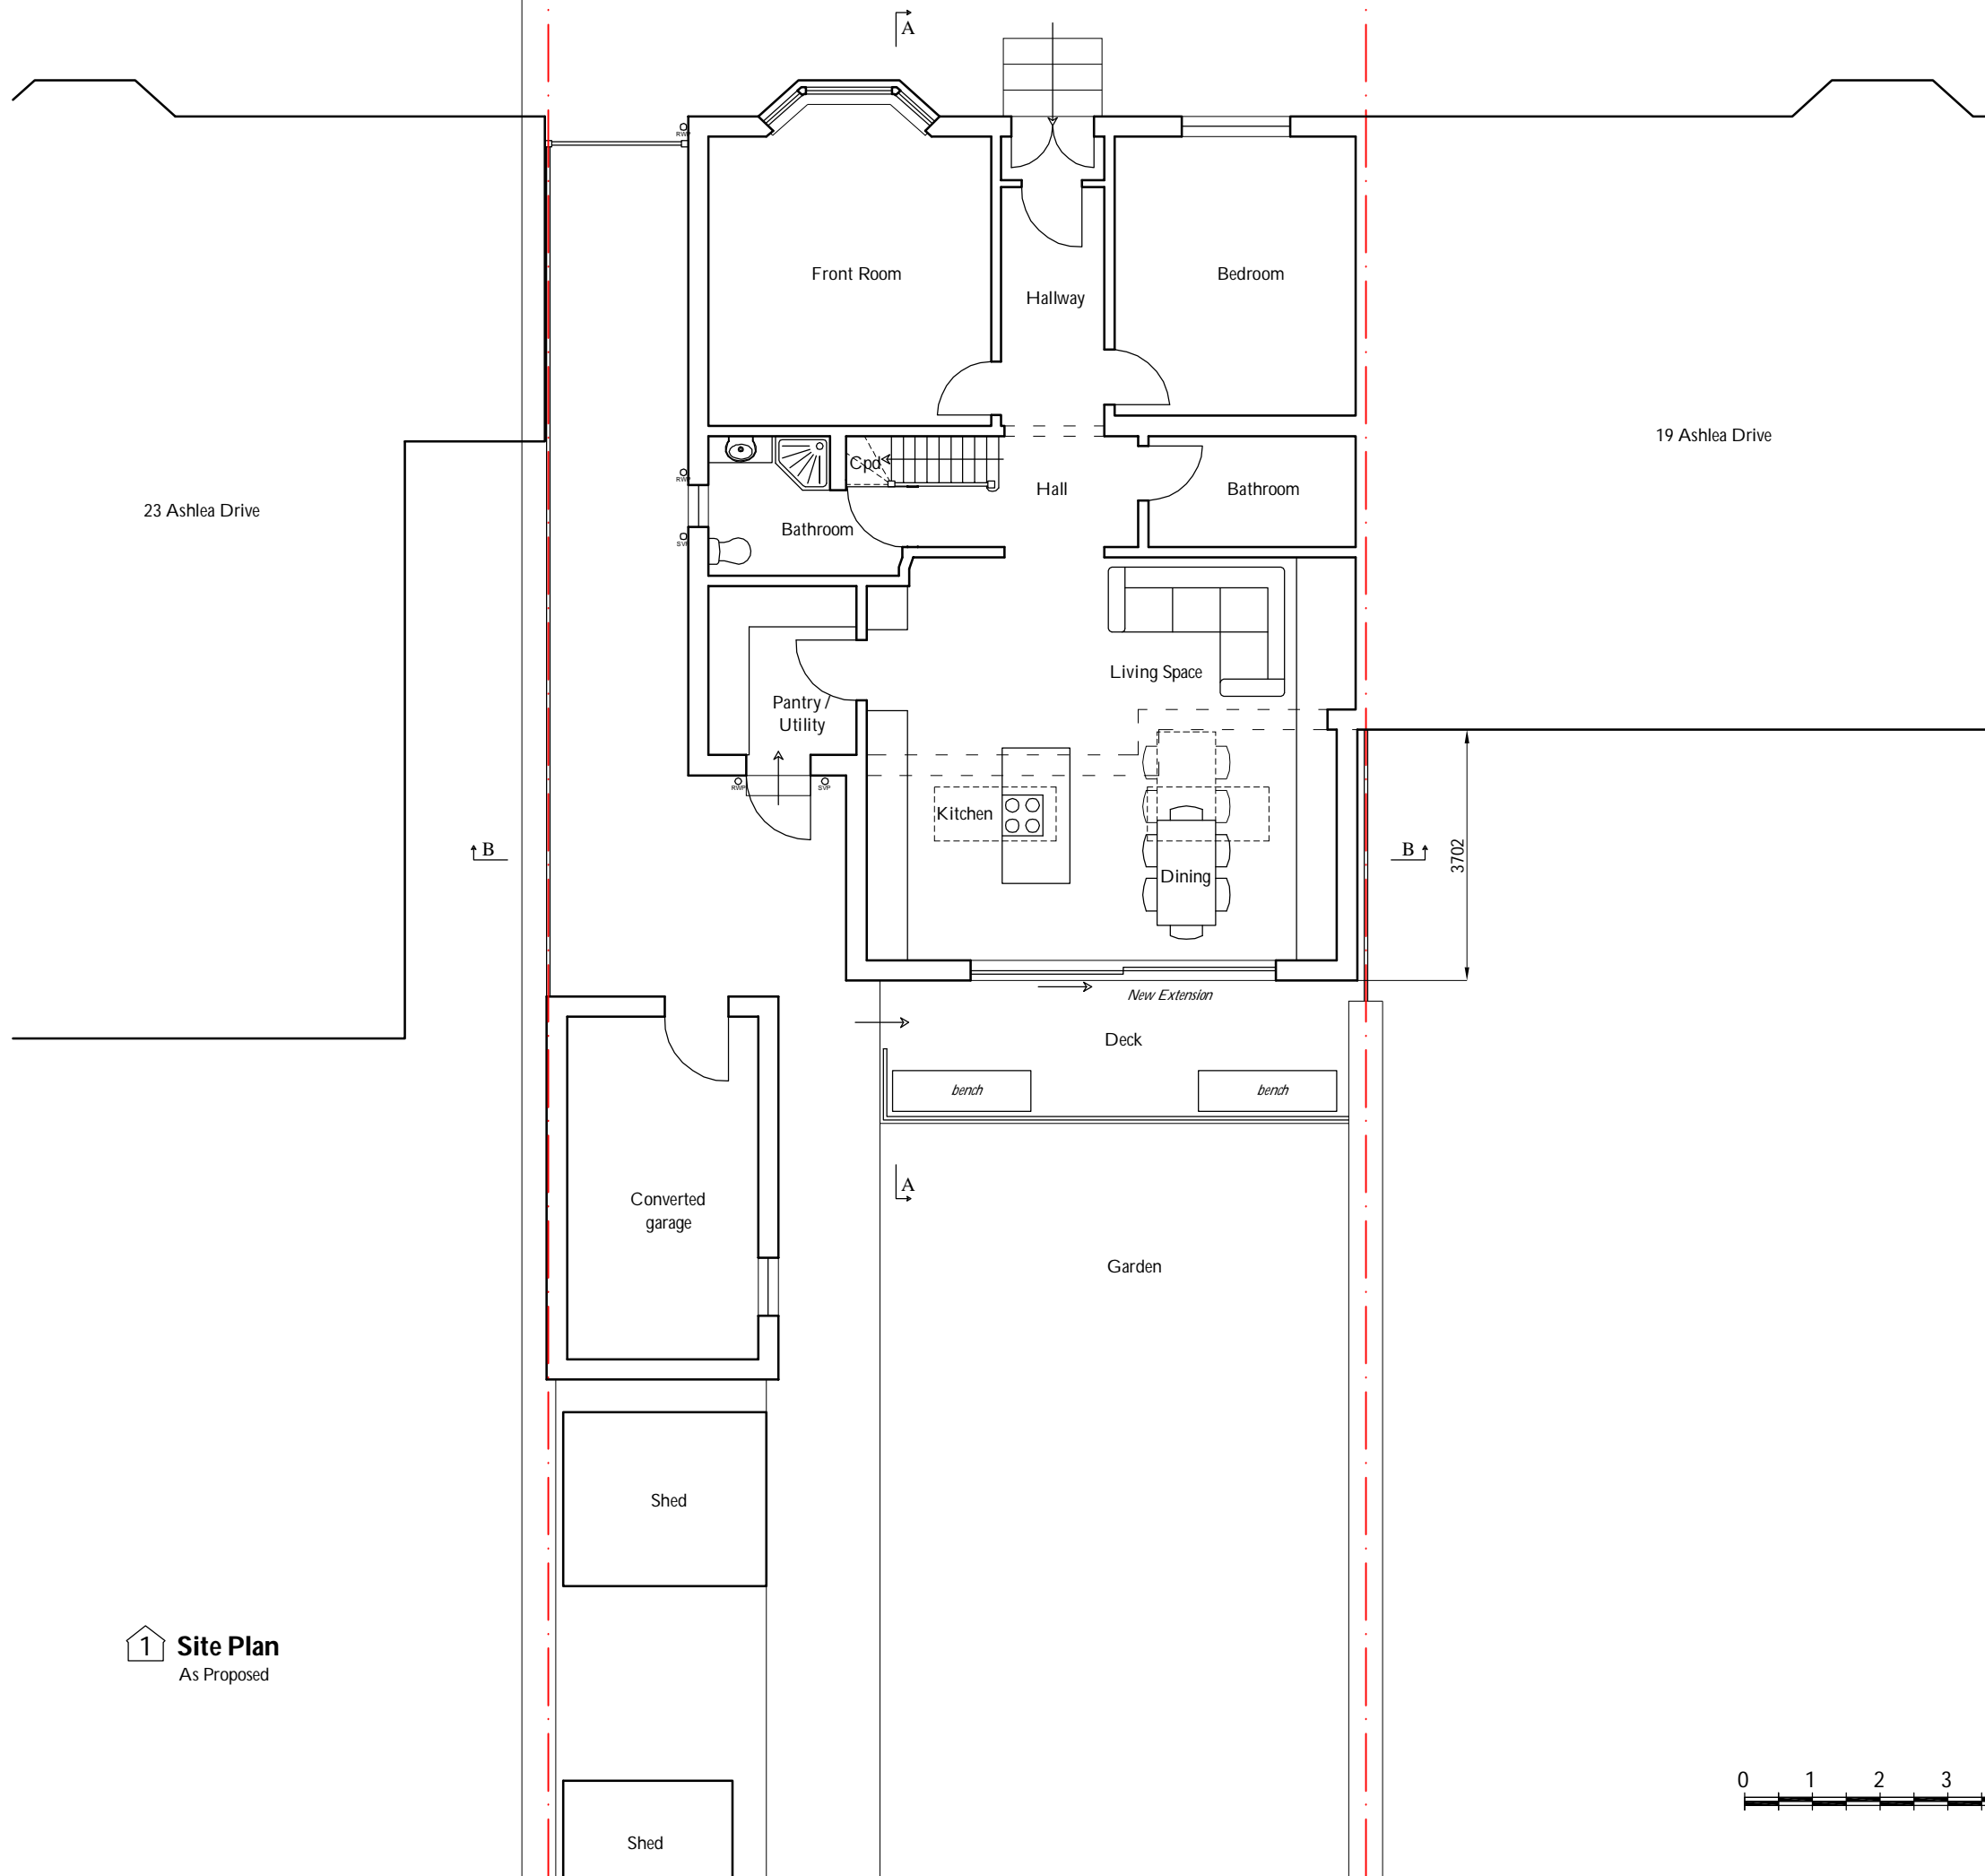


not scale dimensions from this drawing. All dimensions to be checked on site prior to commencing works. Not warranted for any purpose except that indicated.

Revision, Notes, Date, By.
A. Client Update. 17/01/24. JC
B. Client Update. 26/01/24. JC
C. Drawing Update. 31/01/24. JC

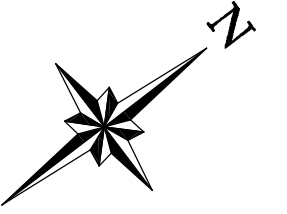

23 Ashlea Drive

19 Ashlea Drive

↑ B

↑ B

3702

New Extension

Converted garage

Shed

Shed

Garden

Deck

bench

bench

Front Room

Hallway

Bedroom

Bathroom

Hall

Bathroom

Living Space

Pantry/
Utility

Kitchen

Dining

1 Site Plan
As Proposed



RIAS Chartered Architects
www.VellowWood.com
0845 508 2823

Design:

Location:

**Proposed Extension to House at
21 Ashlea Drive, Giffnock,
Glasgow, G46 6BH**

Drawing Title:

**Site Plan
As Proposed**

Date: 10/01/24 Drawn: JC

Scale: 1:100 @A3 Checked:

Drawing No.:

3194 / 009

For: Planning | Revision: C