
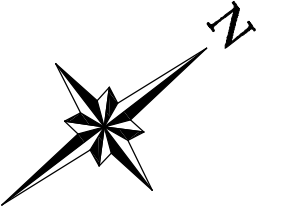


not scale dimensions from this drawing. All dimensions to be checked on site prior to commencing works. Not warranted for any purpose except that indicated.

Revision, Notes, Date, By.

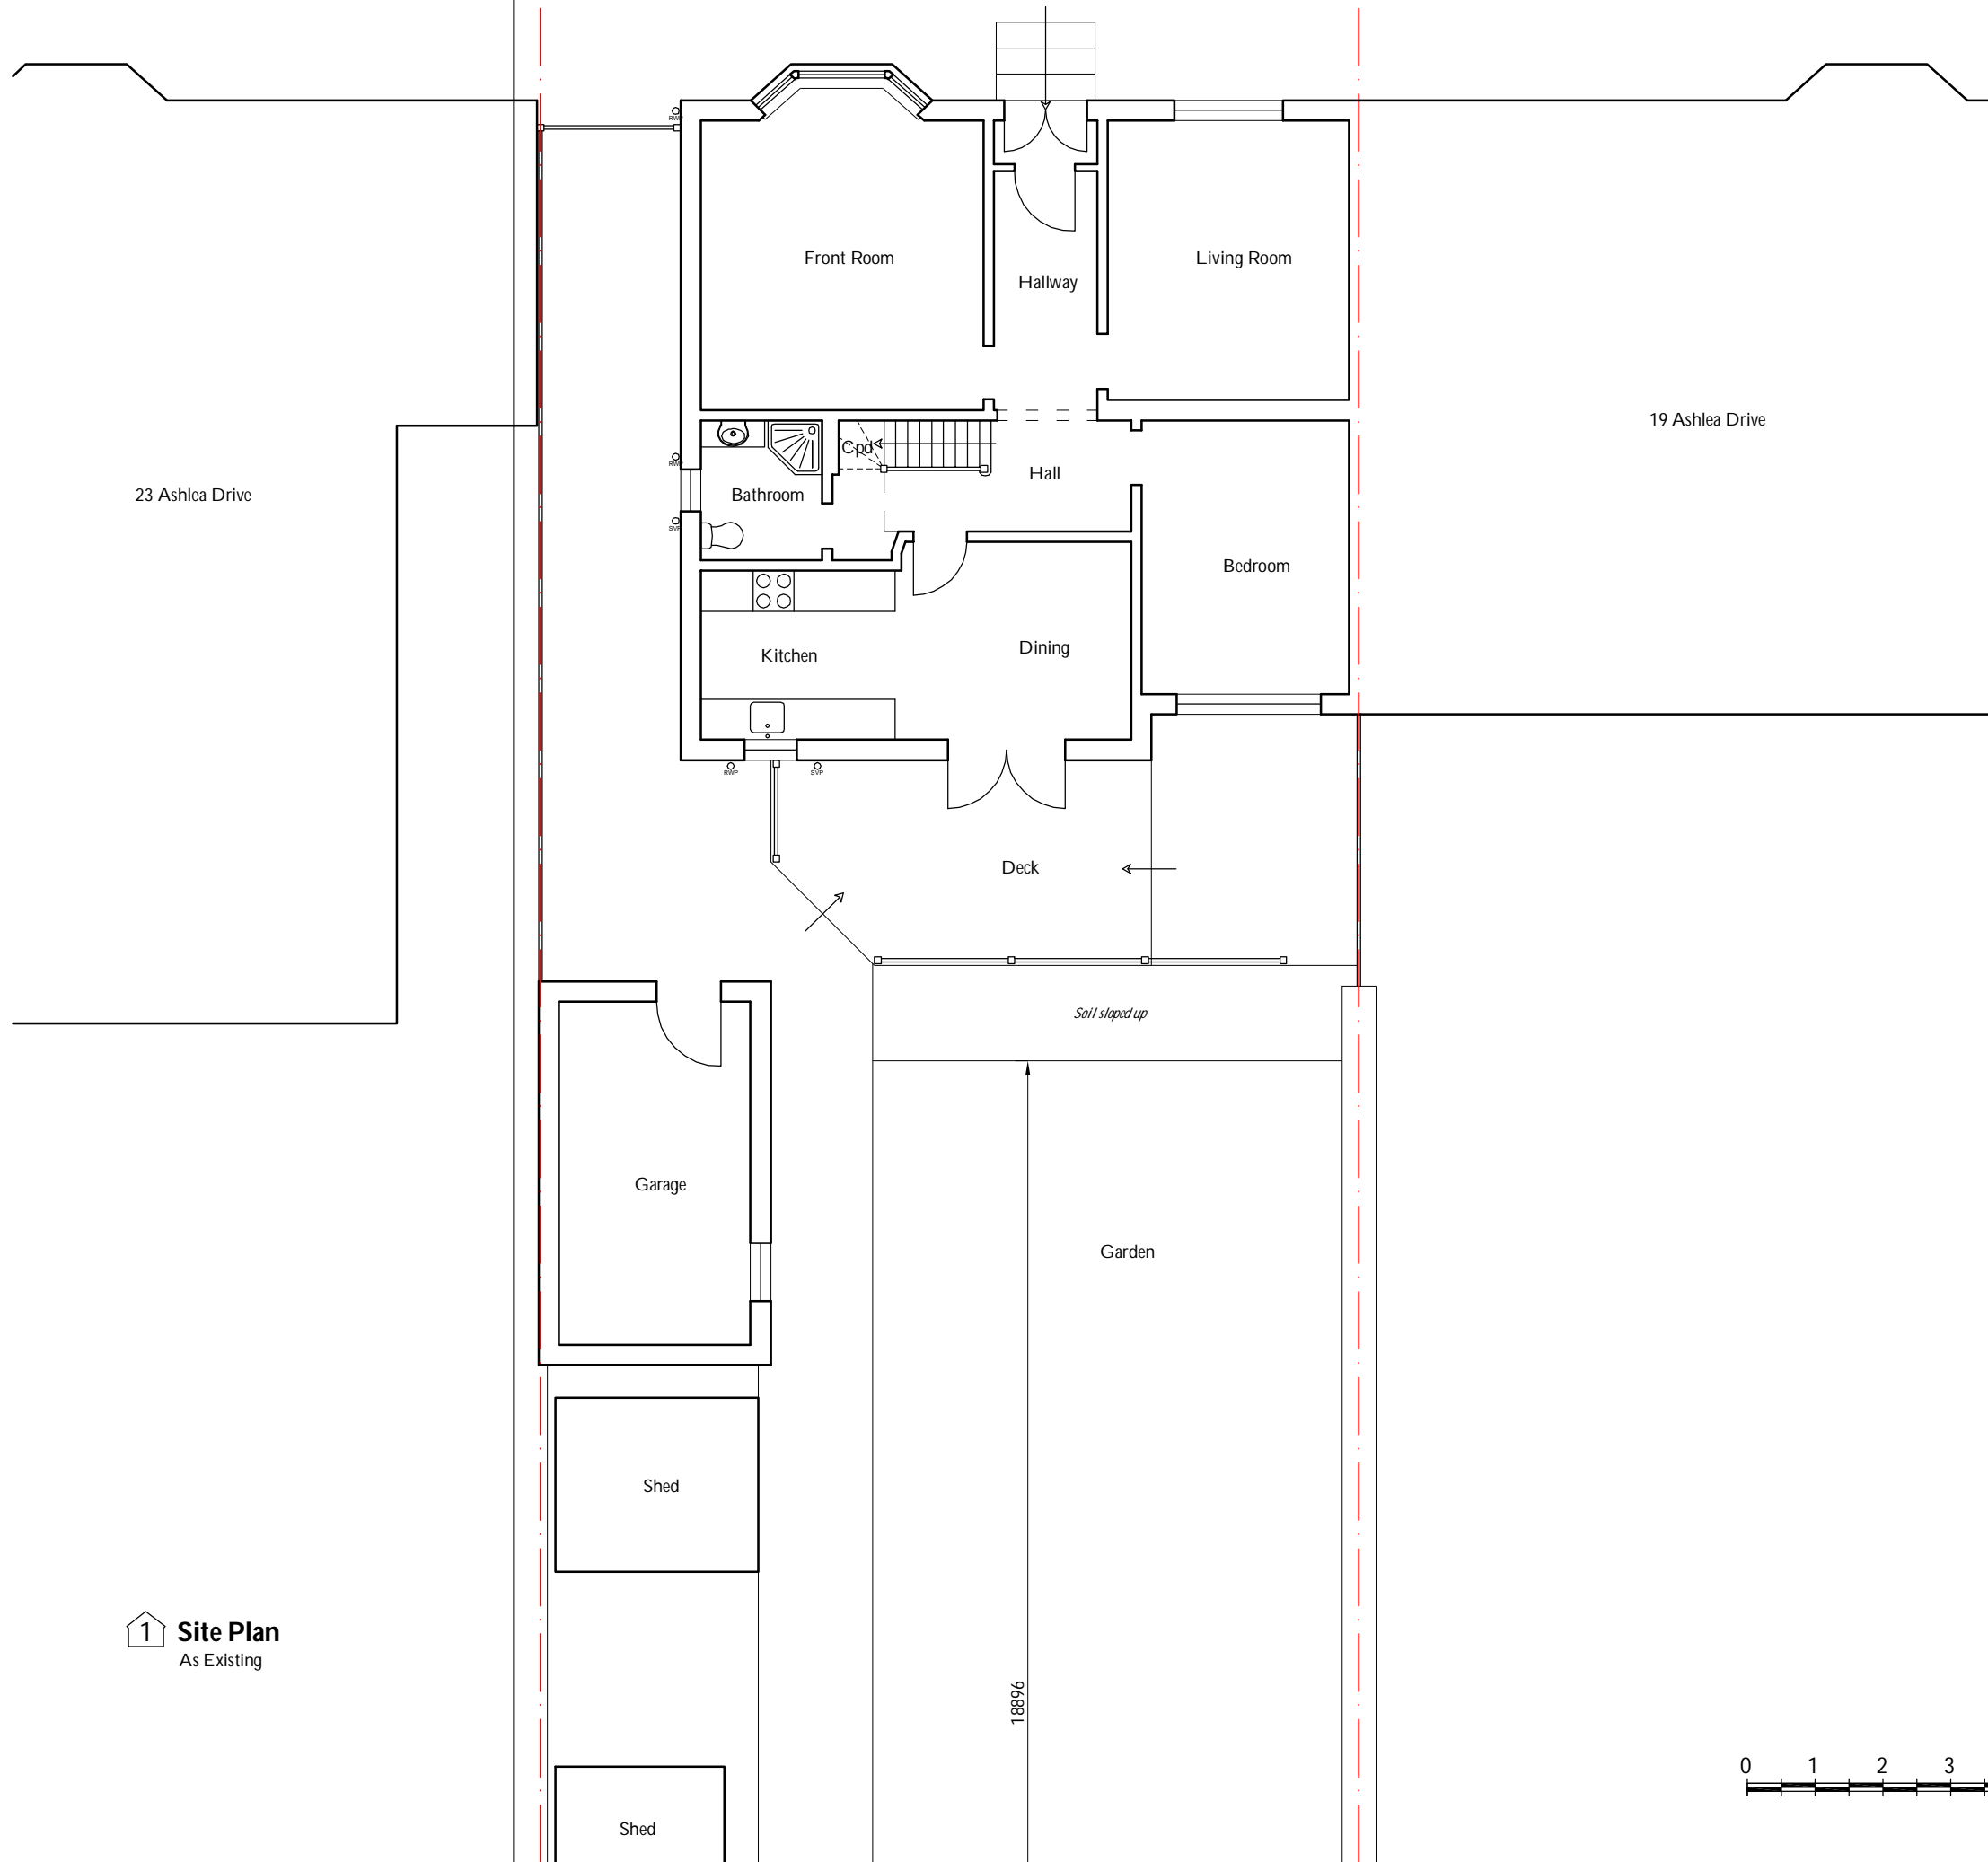

RIAS Chartered Architects
www.VellowWood.com
0845 508 2823

Design:	
Location:	
Proposed Extension to House at 21 Ashlea Drive, Giffnock, Glasgow, G46 6BH	
Drawing Title:	
Site Plan As Existing	
Date	24/11/23
Drawn	JC
Scale	1:100 @A3
Checked	
Drawing No.	
3194 / 002	
For	Planning
Revision	

1 Site Plan
As Existing

