

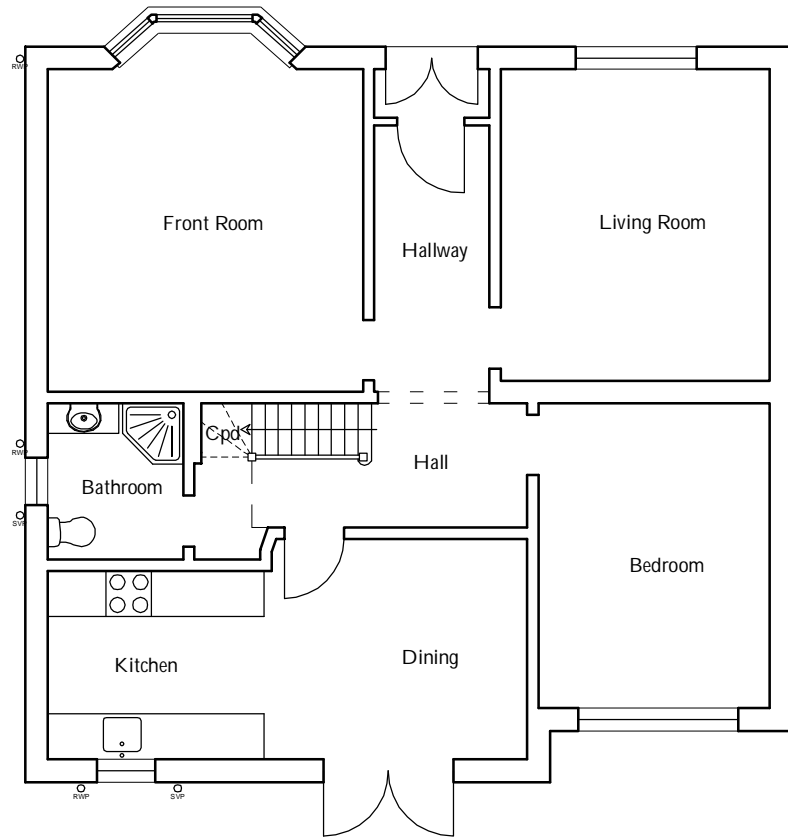


not scale dimensions from this drawing. All dimensions to be checked on site prior to commencing works. Not warranted for any purpose except that indicated.


Revision, Notes, Date, By.

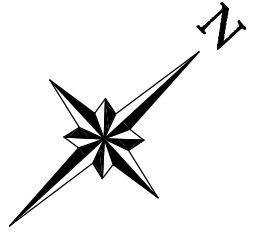


1 **Ground Floor Plan**
As Existing

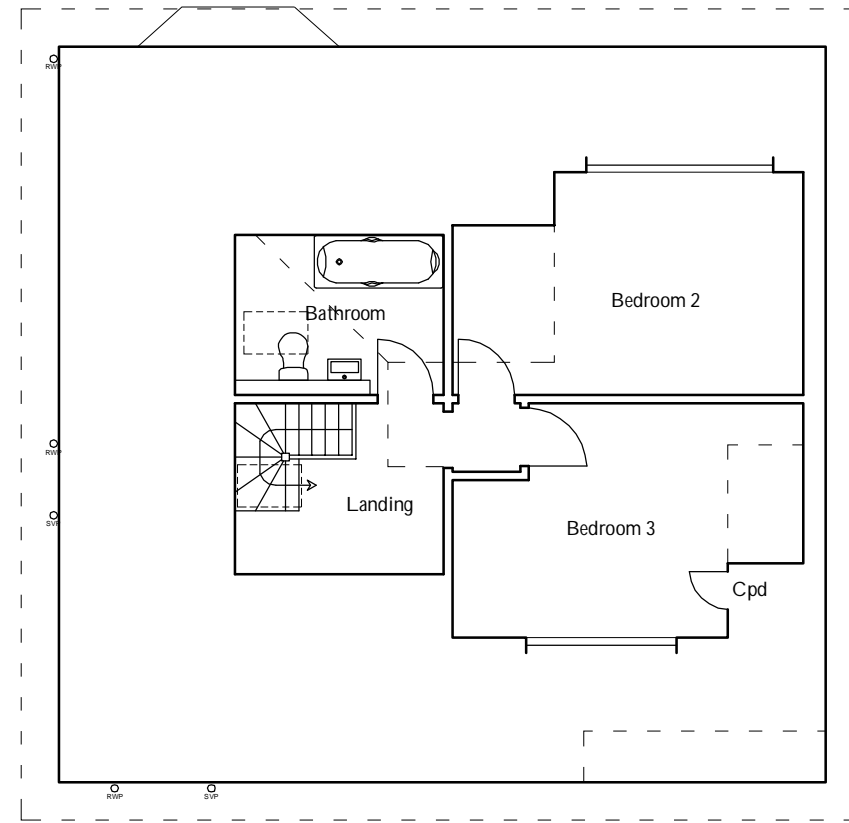

2 **First Floor Plan**
As Existing

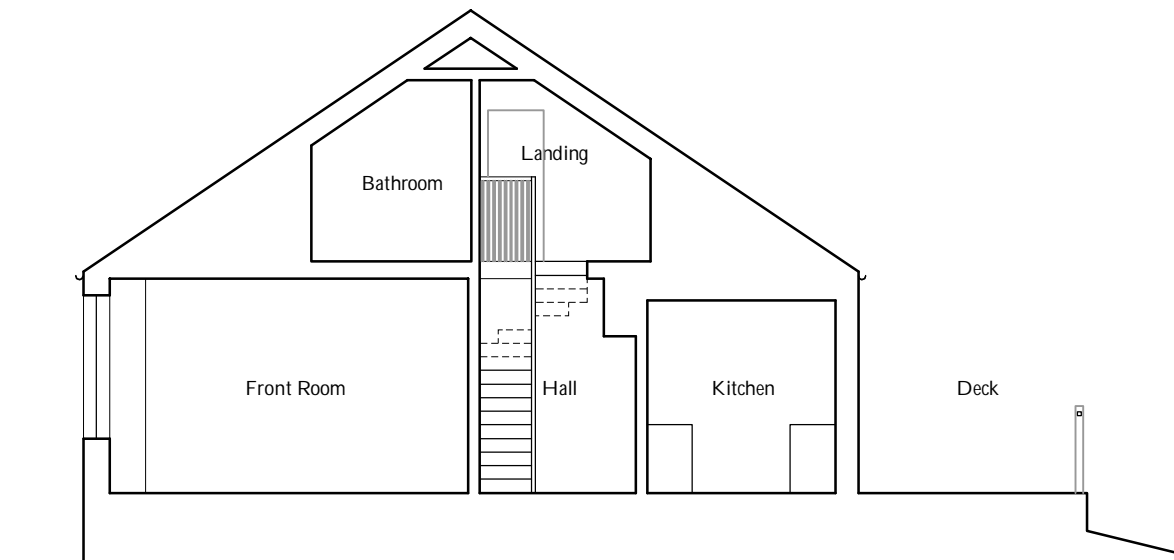

3 **Section A-A**
As Existing

 

RIAS Chartered Architects
www.VellowWood.com
0845 508 2823

Design:

Location:

**Proposed Extension to House at
21 Ashlea Drive, Giffnock,
Glasgow, G46 6BH**

Drawing Title:

**Plans and Section
As Existing**

Date: 24/11/23 Drawn: JC

Scale: 1:100 @A3 Checked:

Drawing No.:

3194 / 003

For: Planning | Revision: -