


not scale dimensions from this drawing. All dimensions to be checked on site prior to commencing works. Not warranted for any purpose except that indicated.

Revision, Notes, Date, By.  
**A. Client Update. 17/01/24. JC**  
**B. Client Update. 26/01/24. JC**  
**C. Drawing Update. 31/01/24. JC**  
**D. Planning Update. 12/02/24. JC**




**1 Rear Elevation**  
As Proposed

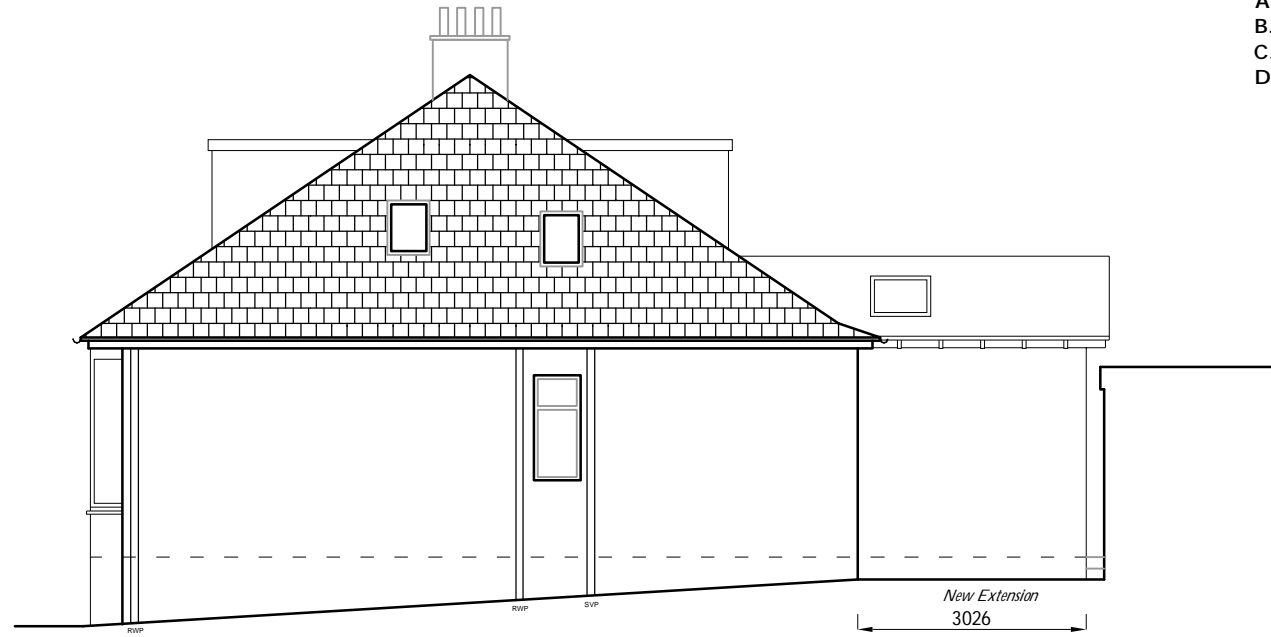

**2 Side Elevation**  
As Proposed



**3 Front Elevation**  
As Proposed

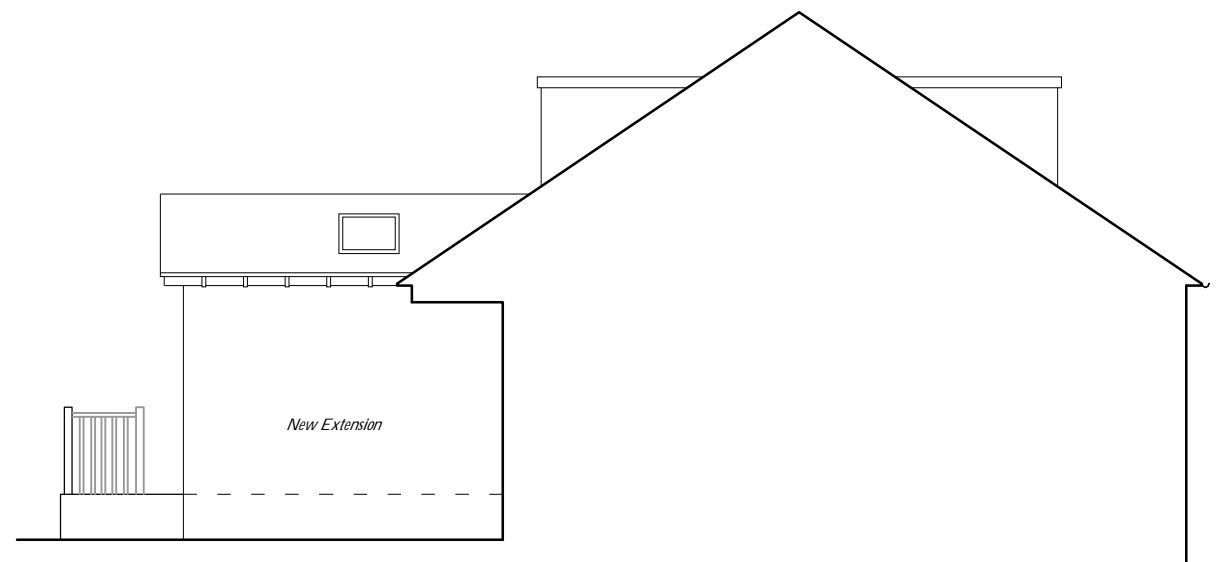

**4 Side Elevation**  
As Proposed



**RIAS Chartered Architects**  
 www.VellowWood.com  
 0845 508 2823

Design:

Location:

**Proposed Extension to House at  
 21 Ashlea Drive, Giffnock,  
 Glasgow, G46 6BH**

Drawing Title:

**Elevations  
 As Proposed**

Date: 10/01/24 Drawn: JC

Scale: 1:100 @A3 Checked:

Drawing No.:

**3194 / 011**

For: Planning Revision: D