


GROUND FLOOR AS EXISTING

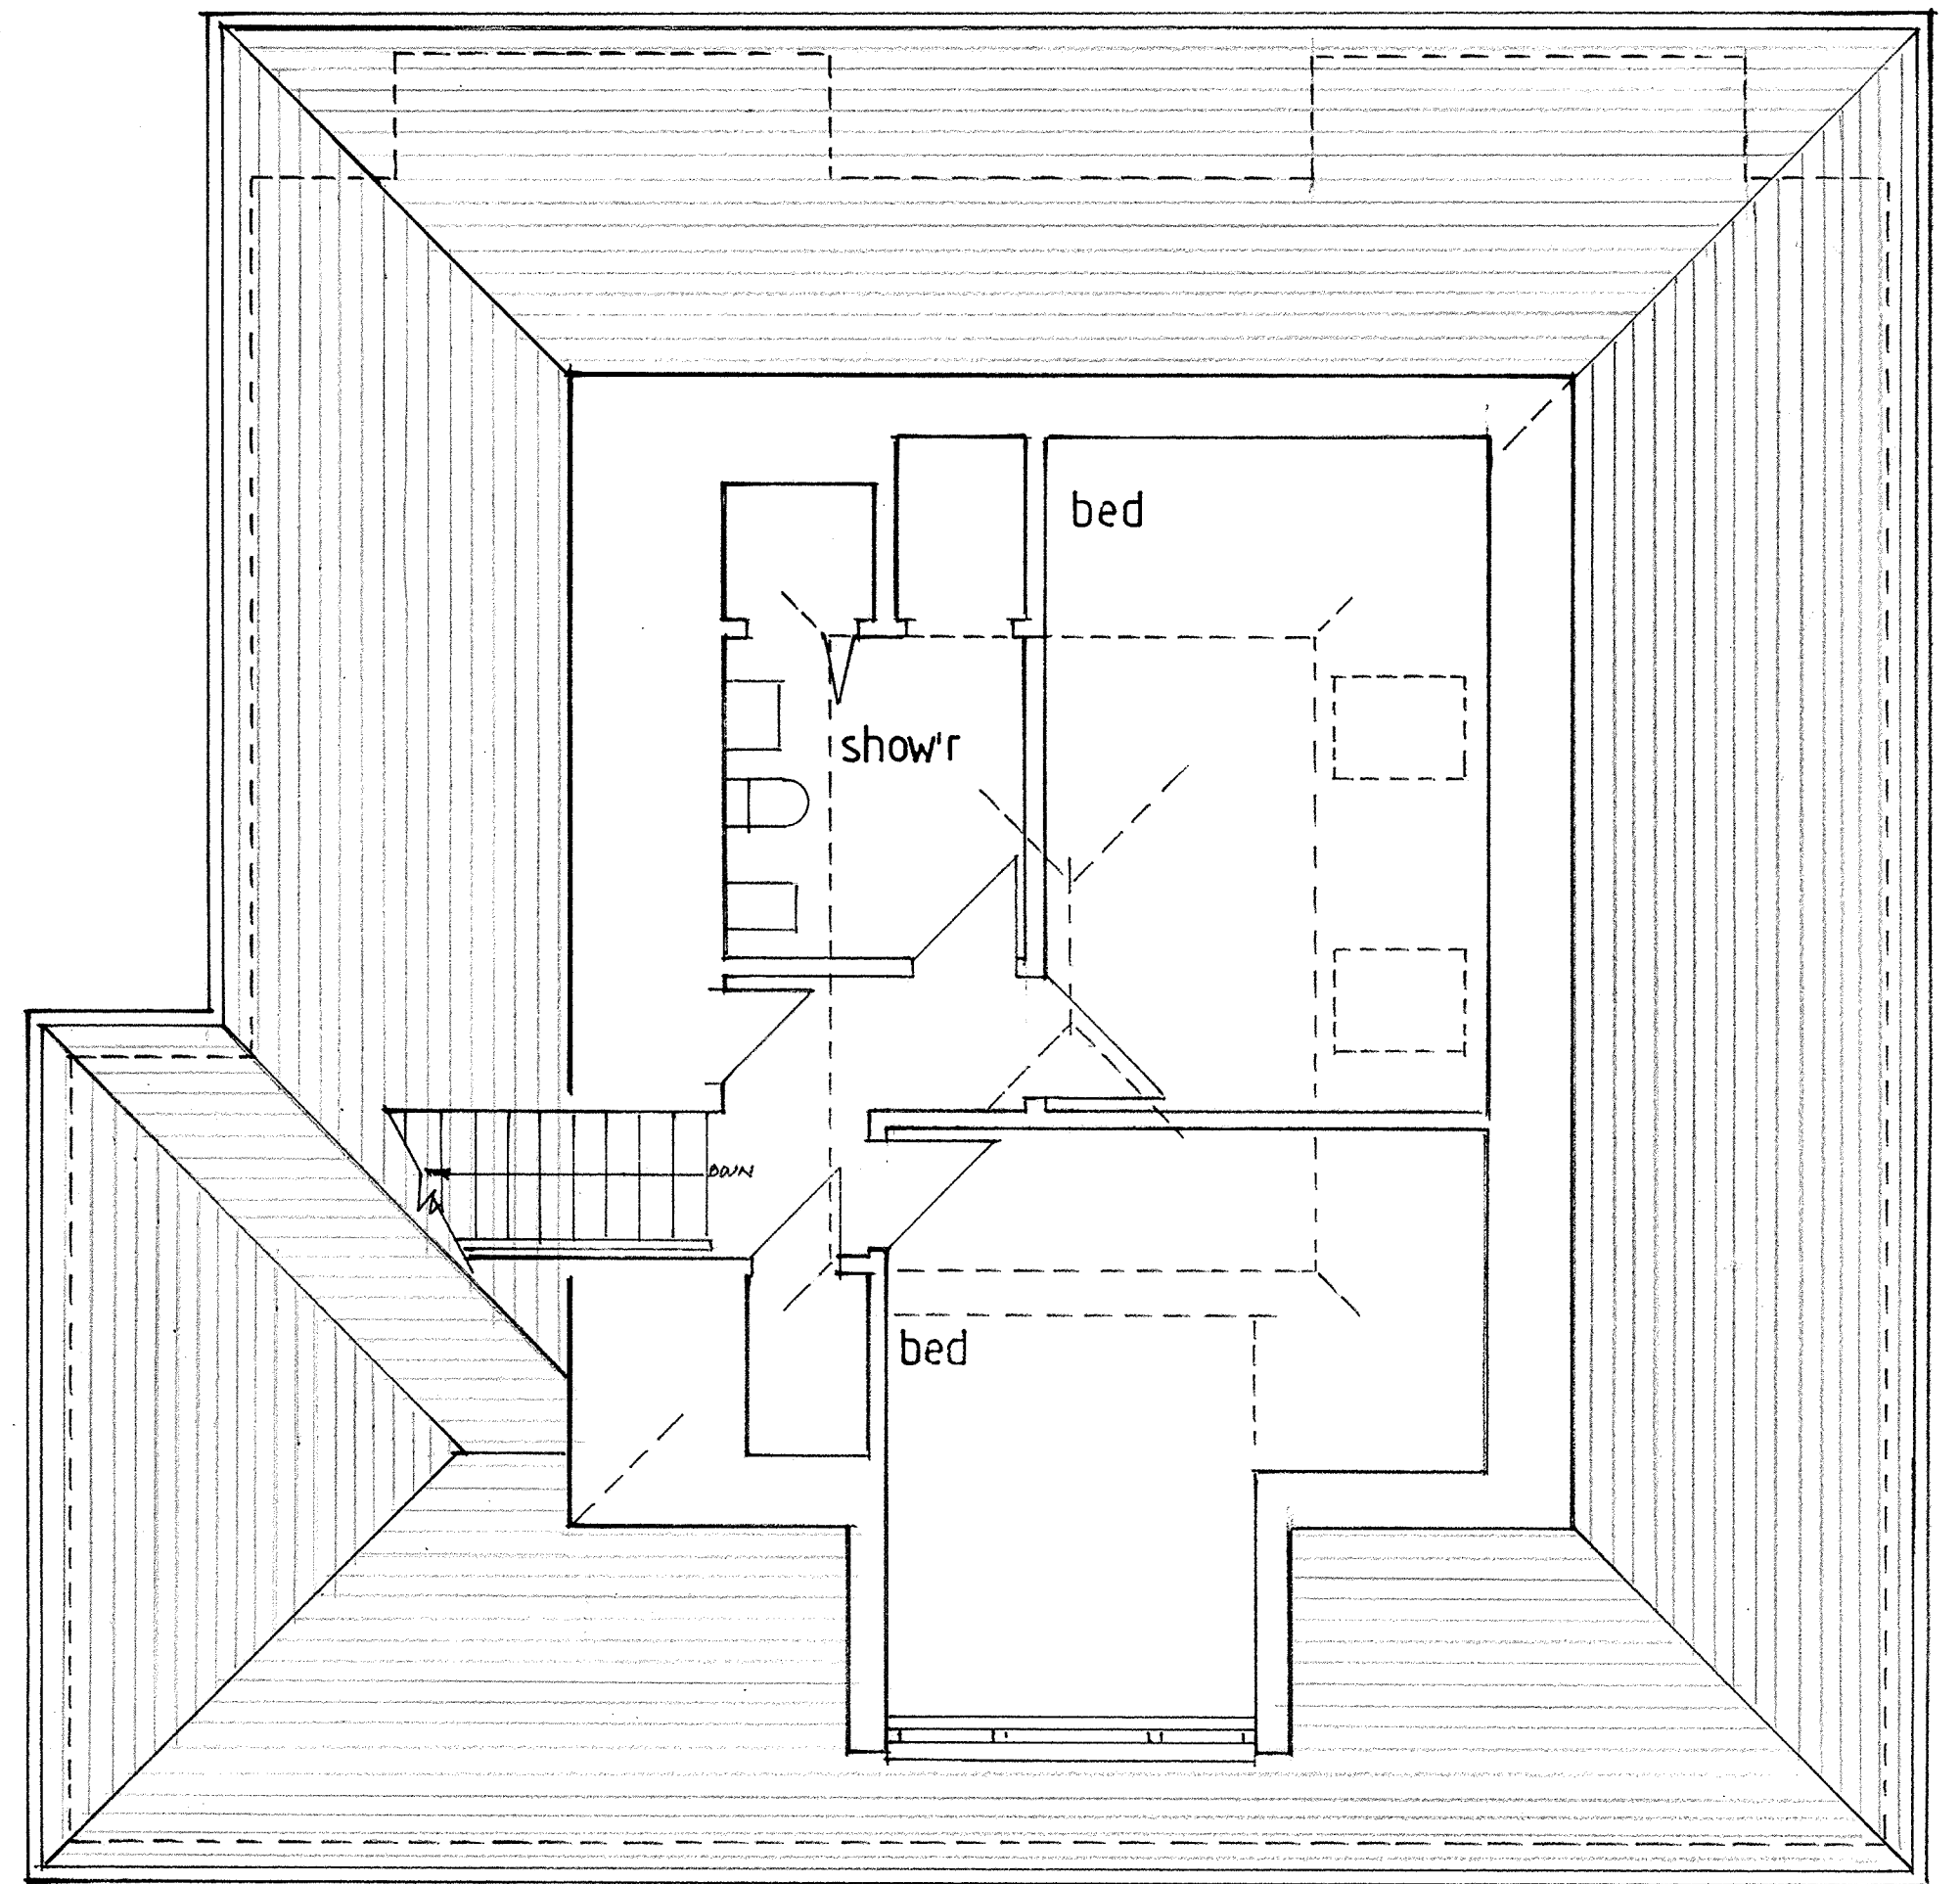

UPPER FLOOR AS EXISTING

metres



scale 1:50

Note:
 No dimensions should be scaled from this drawing
 This is a certified original of the drawing referred to
 in the application dated
 Dated..... Signed.....

client MR AND MRS MCGREGOR
 34 HATHAWAY DRIVE,
 G46 7AD

project FRONT ELEVATION DORMER
 WINDOW REAR SINGLE STOREY
 EXTENSION AND RELATED
 ALTERATIONS

drawing AS EXISTING FLOOR PLANS

KAVANAGH ARCHITECTURAL SERVICES

215 Brunfield Road, Glasgow, G4 3PS

Tel 0141 336 6453

dwg no 889/01 revision scale 1:50