




FRONT ELEVATION

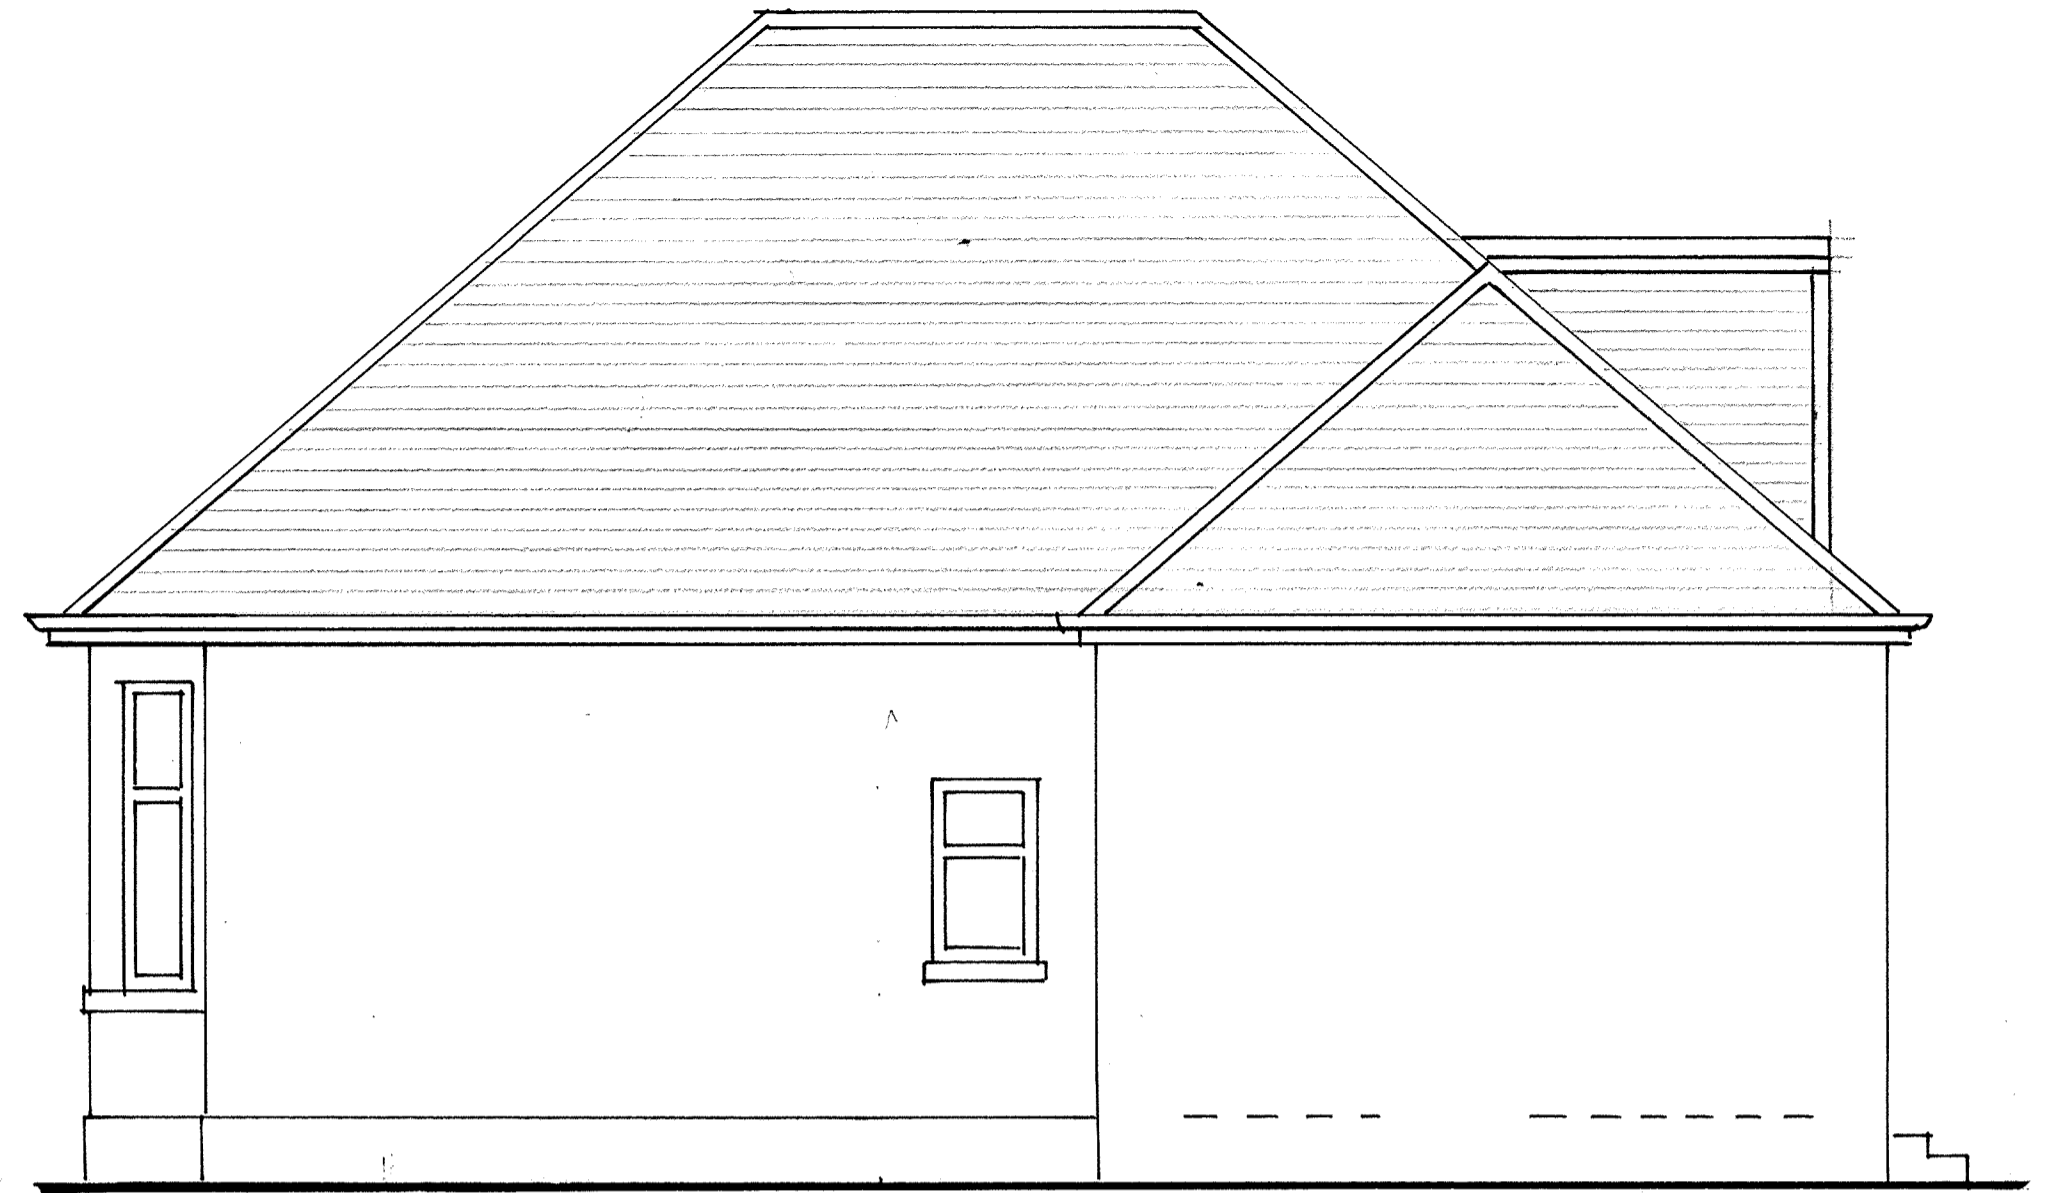


SIDE ELEVATION



REAR ELEVATION

metres

 

scale 1:50

Note:  
No dimensions should be scaled from this drawing

This is a certified original of the drawing referred to  
in the application dated  
Dated.....Signed.....

client MR AND MRS M GREGOR  
34 HATHAWAY DRIVE,  
G46 7AD

project FRONT DORMER WINDOW  
SINGLE SURRY REAR EXTENSION  
AND RELATED ALTERATIONS

drawing ELEVATIONS AS EXISTING

KAVANAGE ARCHITECTURAL SERVICES

215 Brunfield Road, Glasgow, G44 3PB

Tel 0141 596 6468

drawing no 889/02 revision scale 1:50