


SIDE ELEVATION (SE) AS PROPOSED

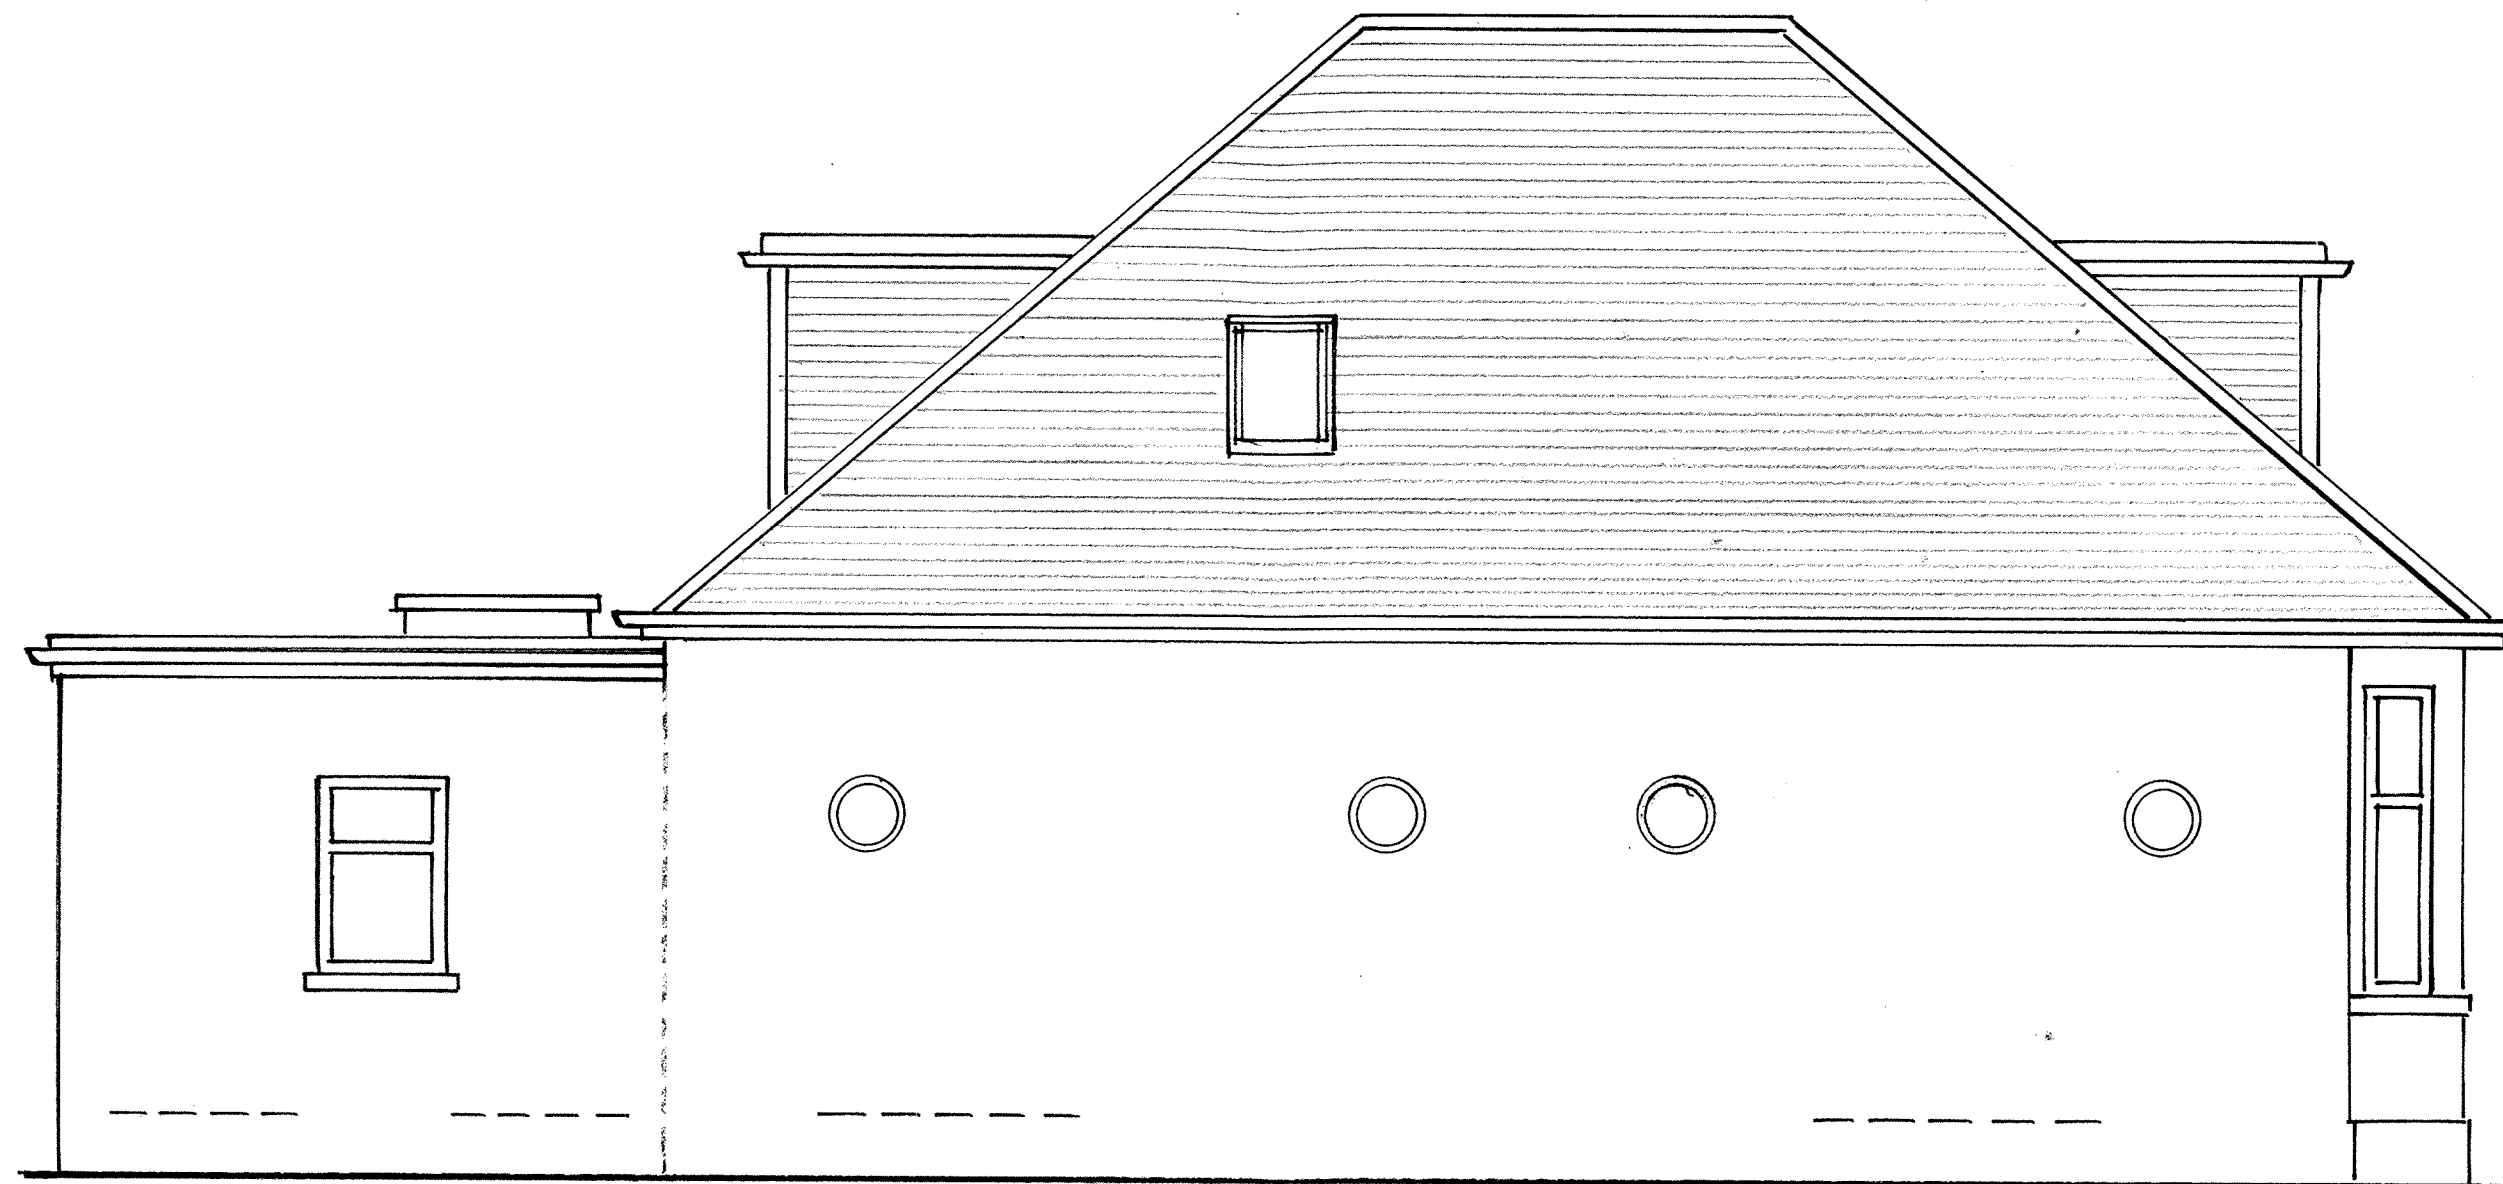

SIDE ELEVATION (NW) AS PROPOSED

metres



scale 1:50

Note:
No dimensions should be scaled from this drawing

This is a certified original of the drawing referred to
in the application dated
Dated.....Signed.....

client MR AND MRS MCGREGOR
34 HATHAWAY DRIVE,
GLASGOW G4 6 7AD

project FRONT ELEVATION DORMER
WINDOW REAR SINGLE STOREY
EXTENSION AND RELATED
ALTERATIONS

drawing A5 PROPOSED ELEVATIONS

KAVANAGH ARCHITECTURAL SERVICES

215 Drenfield Road, Glasgow, G44 3PB

Tel 0141 535 6468

dwg no 889/06 revision scale 1:50