





FRONT ELEVATION AS PROPOSED

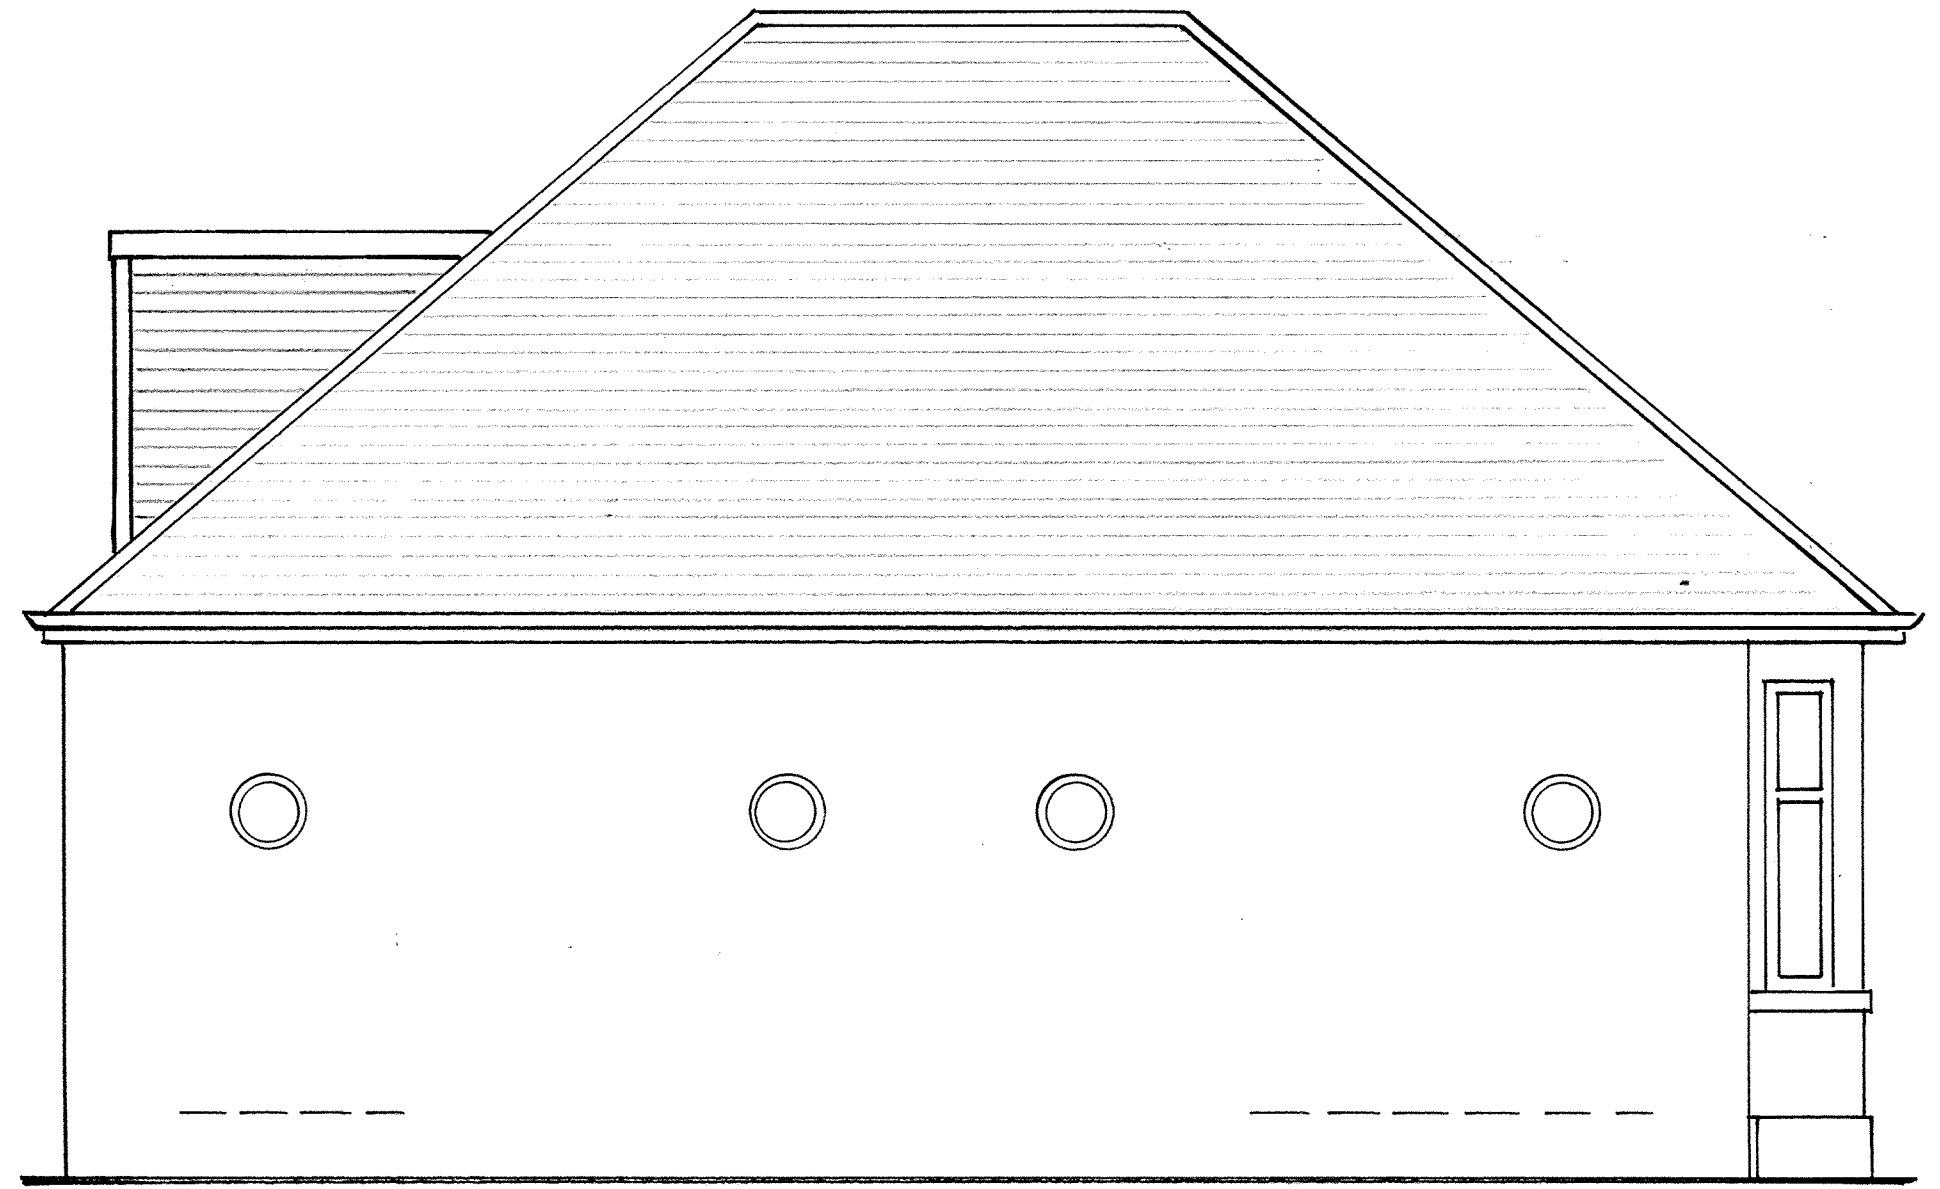

SIDE ELEVATION AS EXISTING



REAR ELEVATION AS PROPOSED

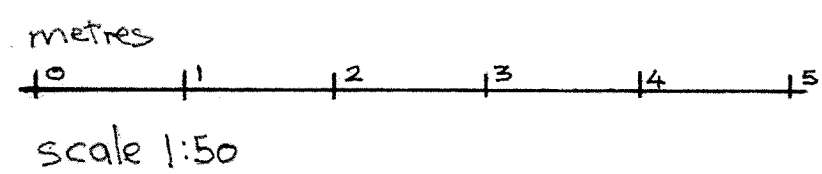

REVISION A
LOCATION OF EXISTING DORMER
CORRECTED

Note:
No dimensions should be scaled from this drawing

This is a certified original of the drawing referred to
in the application dated
Dated.....Signed.....

client MR AND MRS MCGREGOR
34 HATHAWAY DRIVE,
GLASGOW
G-46 7AD

project FRONT DORMER WINDOW
REAR SINGLE STOREY
EXTENSION AND RELATED
ALTERATIONS

drawing FRONT AND REAR ELEVATIONS
AS PROPOSED AND
AS EXISTING SIDE ELEVATION

KAVANAGH ARCHITECTURAL SERVICES

215 Brunfield Road, Glasgow, G4 3PB

Tel 0141 985 6468

drawing revision scale 1:50
889/05A