


OVERY ROAD

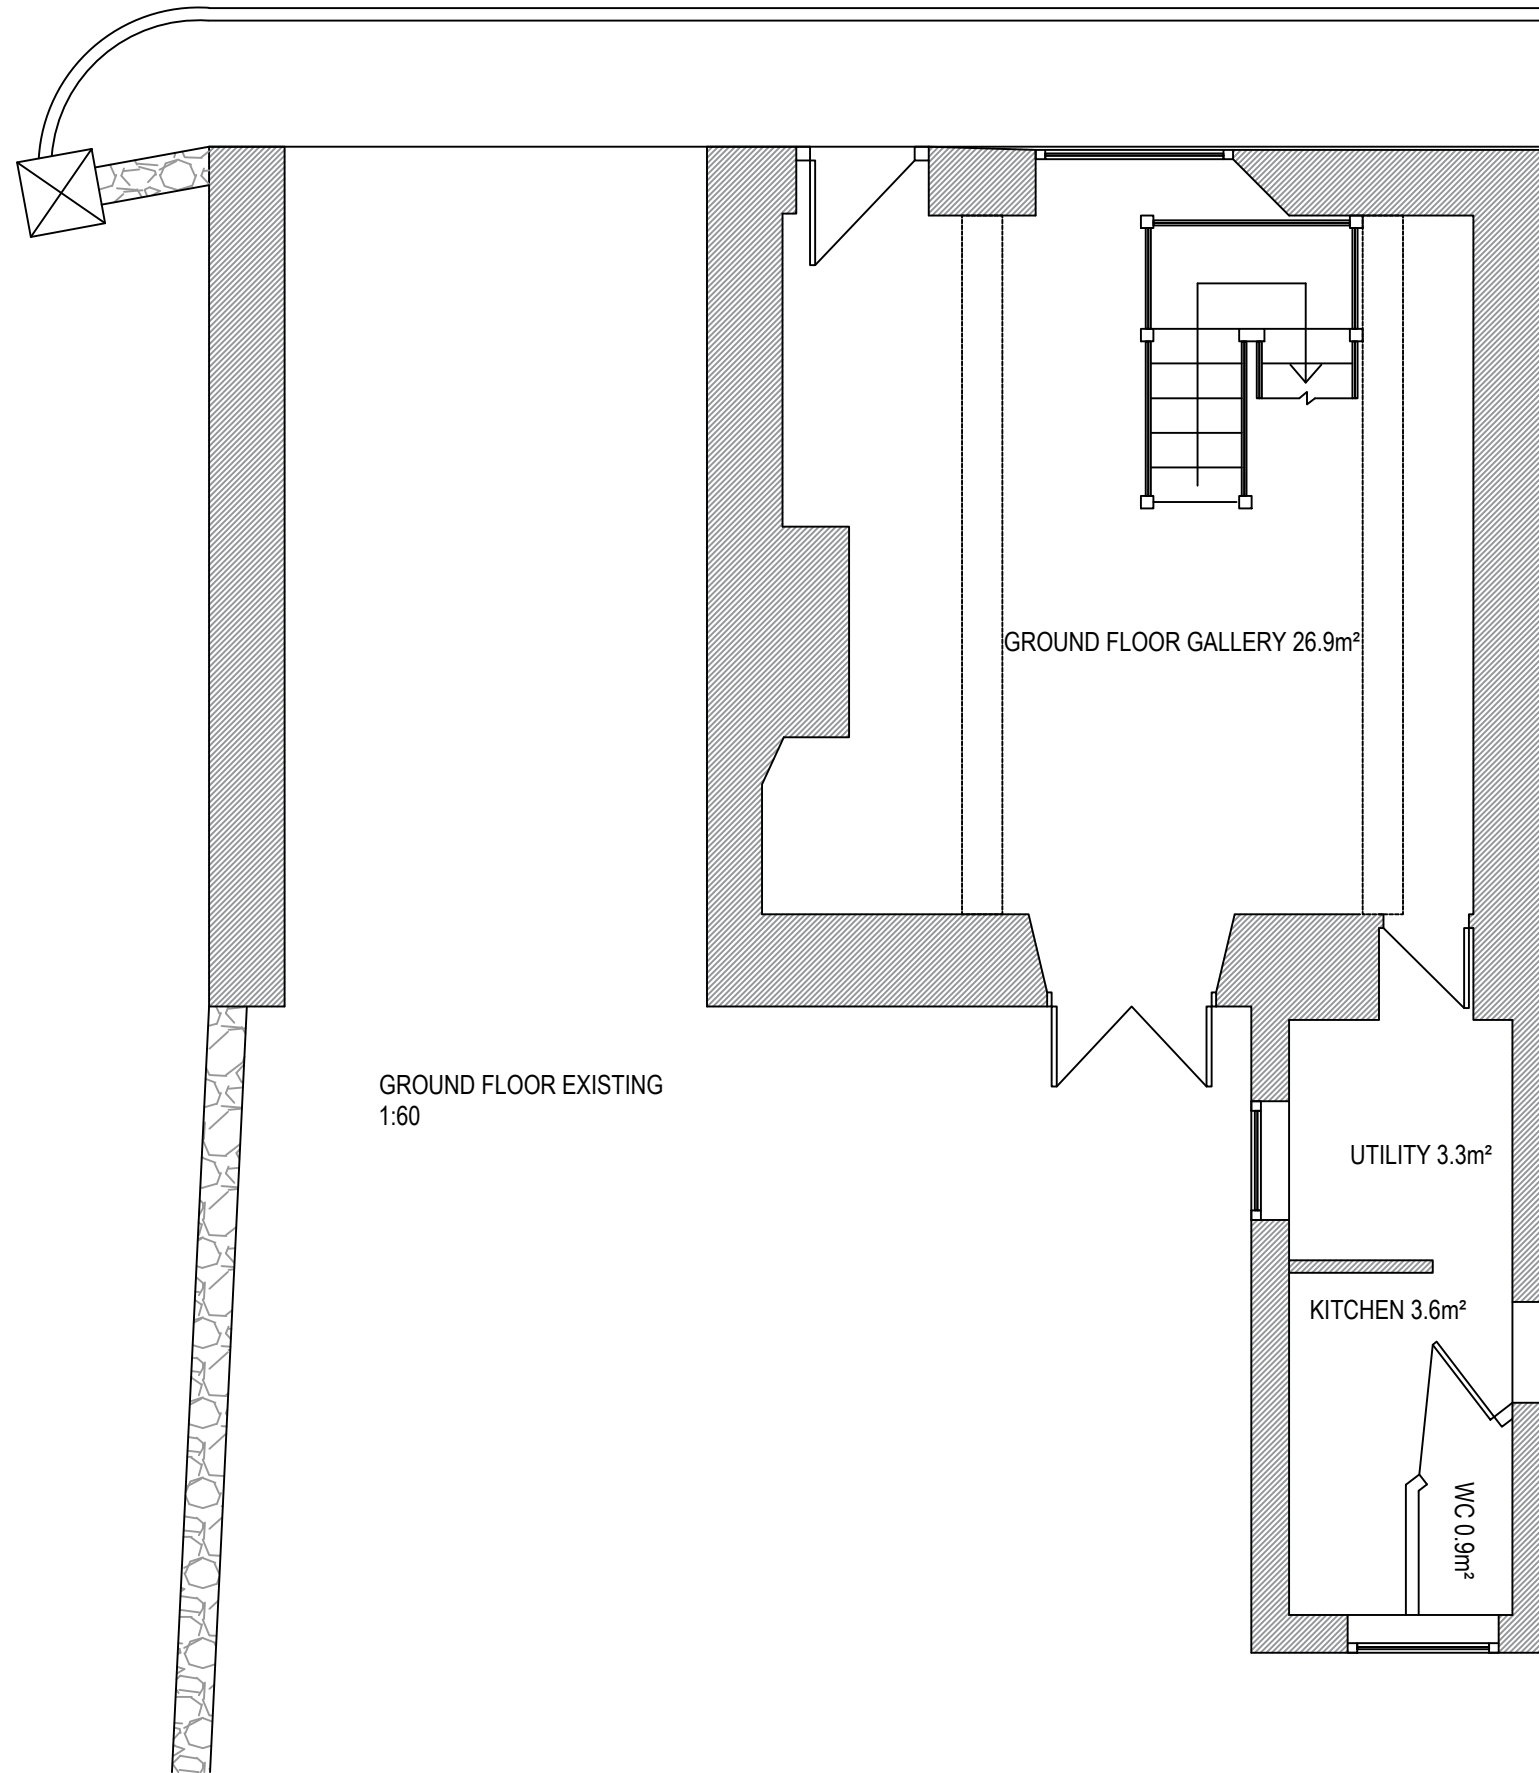

General Notes
 1. ALL DIMENSIONS ARE IN MILLIMETERS UNLESS OTHERWISE STATED.
 2. DIMENSIONS ARE NOT TO BE SCALED FROM THE DRAWING.
 3. THIS DRAWING IS TO BE USED FOR GUIDANCE ONLY. ALL SIZES MUST BE VERIFIED ON SITE.
 4. RMR RETAIN COPYRIGHT OF THIS DRAWING/DESIGN.
 IF IN DOUBT PLEASE ASK.

Rev	Date	By	Amendment Description	Chkd
P02	15.01.24	LH	FOR APPROVAL	RR
P01	12.12.23	LH	FOR APPROVAL	RR

Client	KITTY ROSSER
Date Created	NOV 2023
Project Title	ST ANDREWS COTTAGE PE31 8HH

Drawing Title	GROUND FLOOR PLAN EXISTING
Drawn By	LH
Checked By	RR
Scale	1:60
Paper Size	A3

Drawing Status							
FOR APPROVAL							
Project Code	Originator Code	Zone	Level	Document Type	Role	Number	Revision
2317	RR	X	GF	PL	X	2001	P02

