


These drawings form part  
of Planning Application  
no 100660452-001  
Nicola Campbell Feb 2024

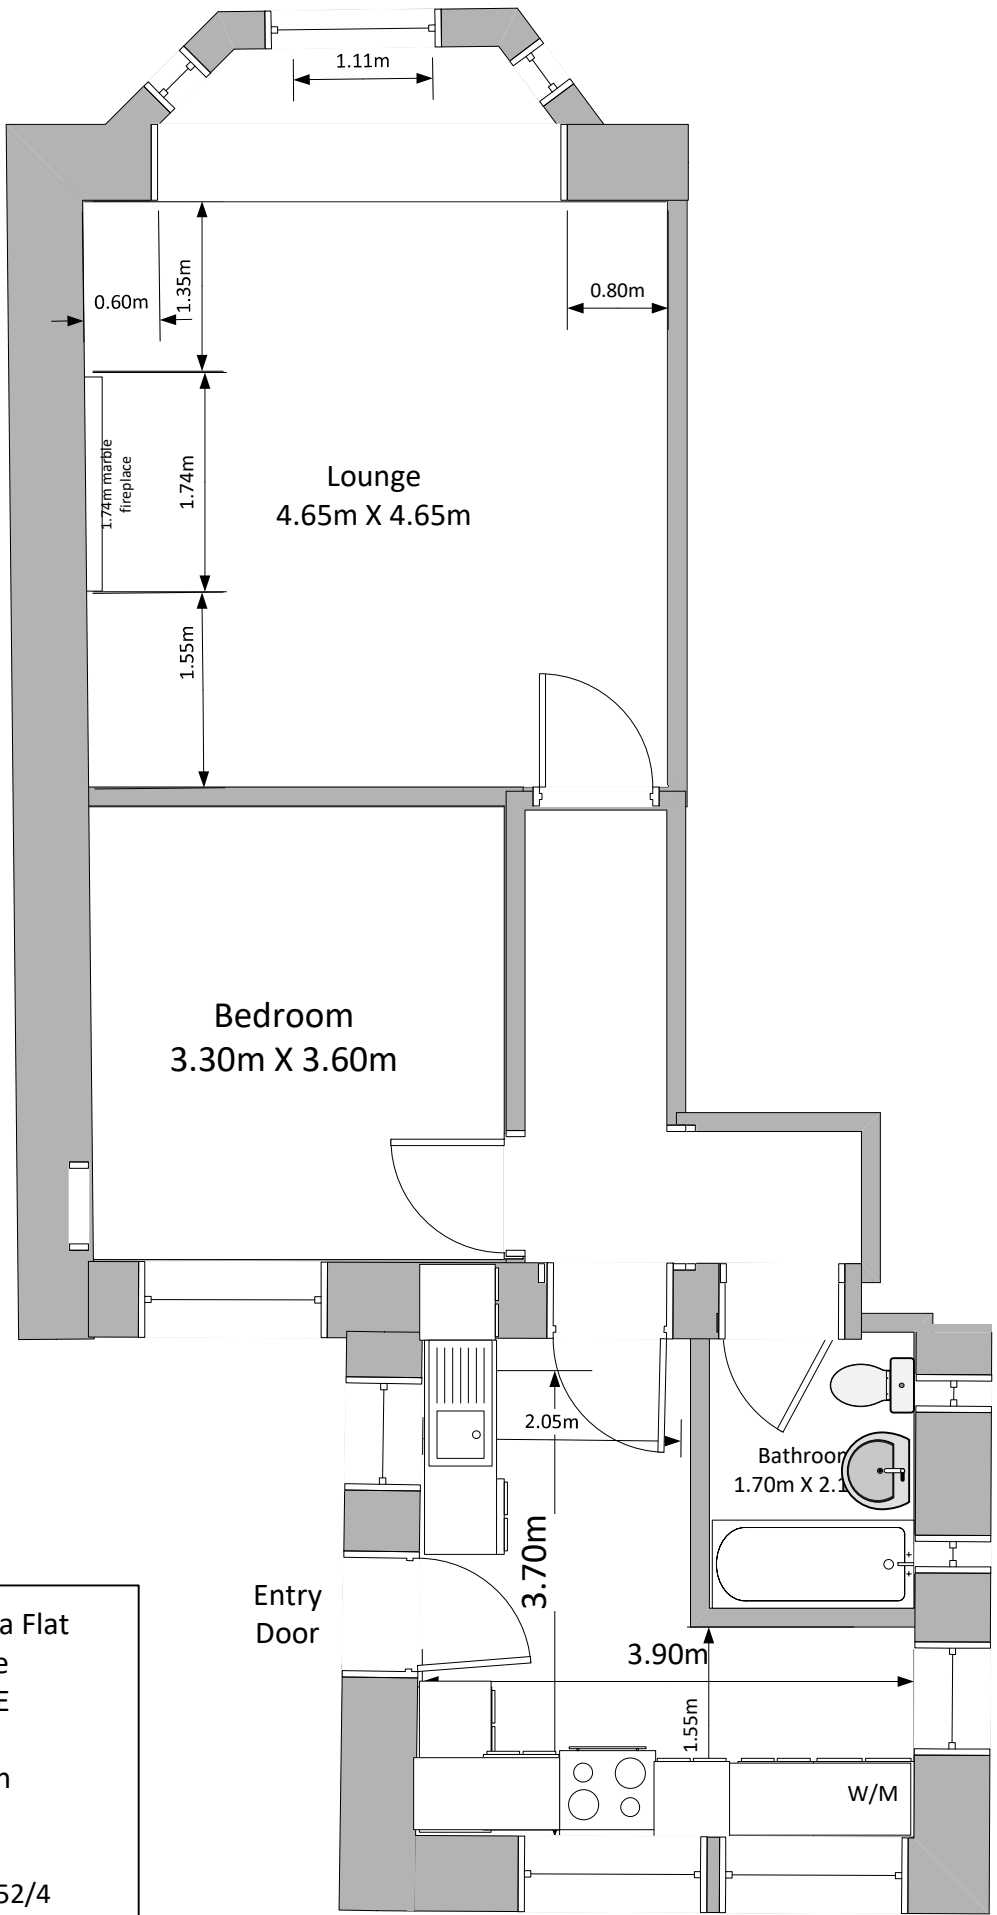

Nessbank Quarter Villa Flat  
22 Marine Parade  
Millport KA28 0EE

Existing Floor Plan  
February 2024  
Scale : 1:60  
Drawing no 100660452/4