


These drawings form part of
 Planning Application no
 100660452-001
 Nicola Campbell Feb 2024

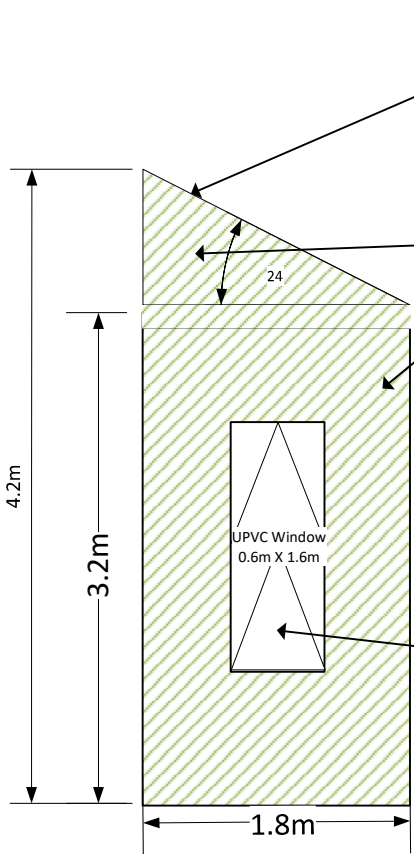


**Front Elevation
 (West Facing)**

Porch Roof Material
 400 x 200mm slates to match
 existing
 CUPA C5 Heavy Spanish Slate

Porch Wall Finish Material
 Red coloured cement
 render
 Coloured on site to match
 existing red sandstone
 Keyed to look like red
 sandstone blocks

**External doors and
 windows : White
 UPVC**

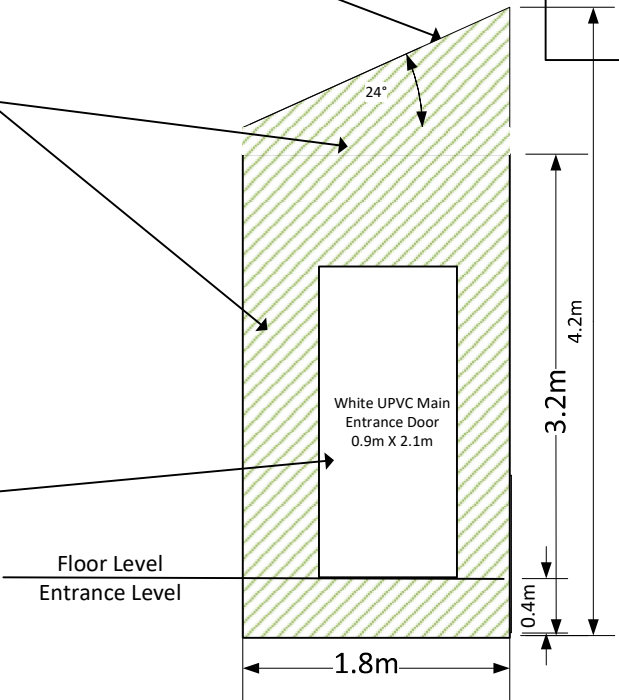

**Rear Elevation
 (East Facing)**

Proposed new porch
 3.8m x 1.8m deep x 3.1m high
 Rendered to look like sandstone
 2 Solar Panels on roof
 Slated roof to match existing

Finishes to match existing building
 and rear utility extension built in
 2007
 See photo of 2007 extension



Nessbank
 22 Marine Parade
 Millport KA28 0EE
 Proposed Porch : Front and Rear Elevations
 (East and West Face)
 15th February 2024
 Scale 1:50
 Drawing no 100660452/13