

Do not scale from this drawing. Only figured dimensions are to be taken from this drawing. Contractor must verify all dimensions on site before commencing any work or shop drawings. Report any discrepancies to the architectural designers before commencing work.
 Work within the current Construction (Design & Management) Regulations is not to start until a Health and Safety Plan has been produced.
 This drawing is copyright and must not be reproduced without consent


Revisions :

NOTE

THE PROPOSED WORKS ARE ESSENTIAL FOR THE HOUSE HOLDER TO ACCOMODATE THEIR DISABLED DAUGHTER WHO WILL BE MOVING HOME FROM HOSPITAL SHORTLY



Existing Rear Elevation
1 : 50

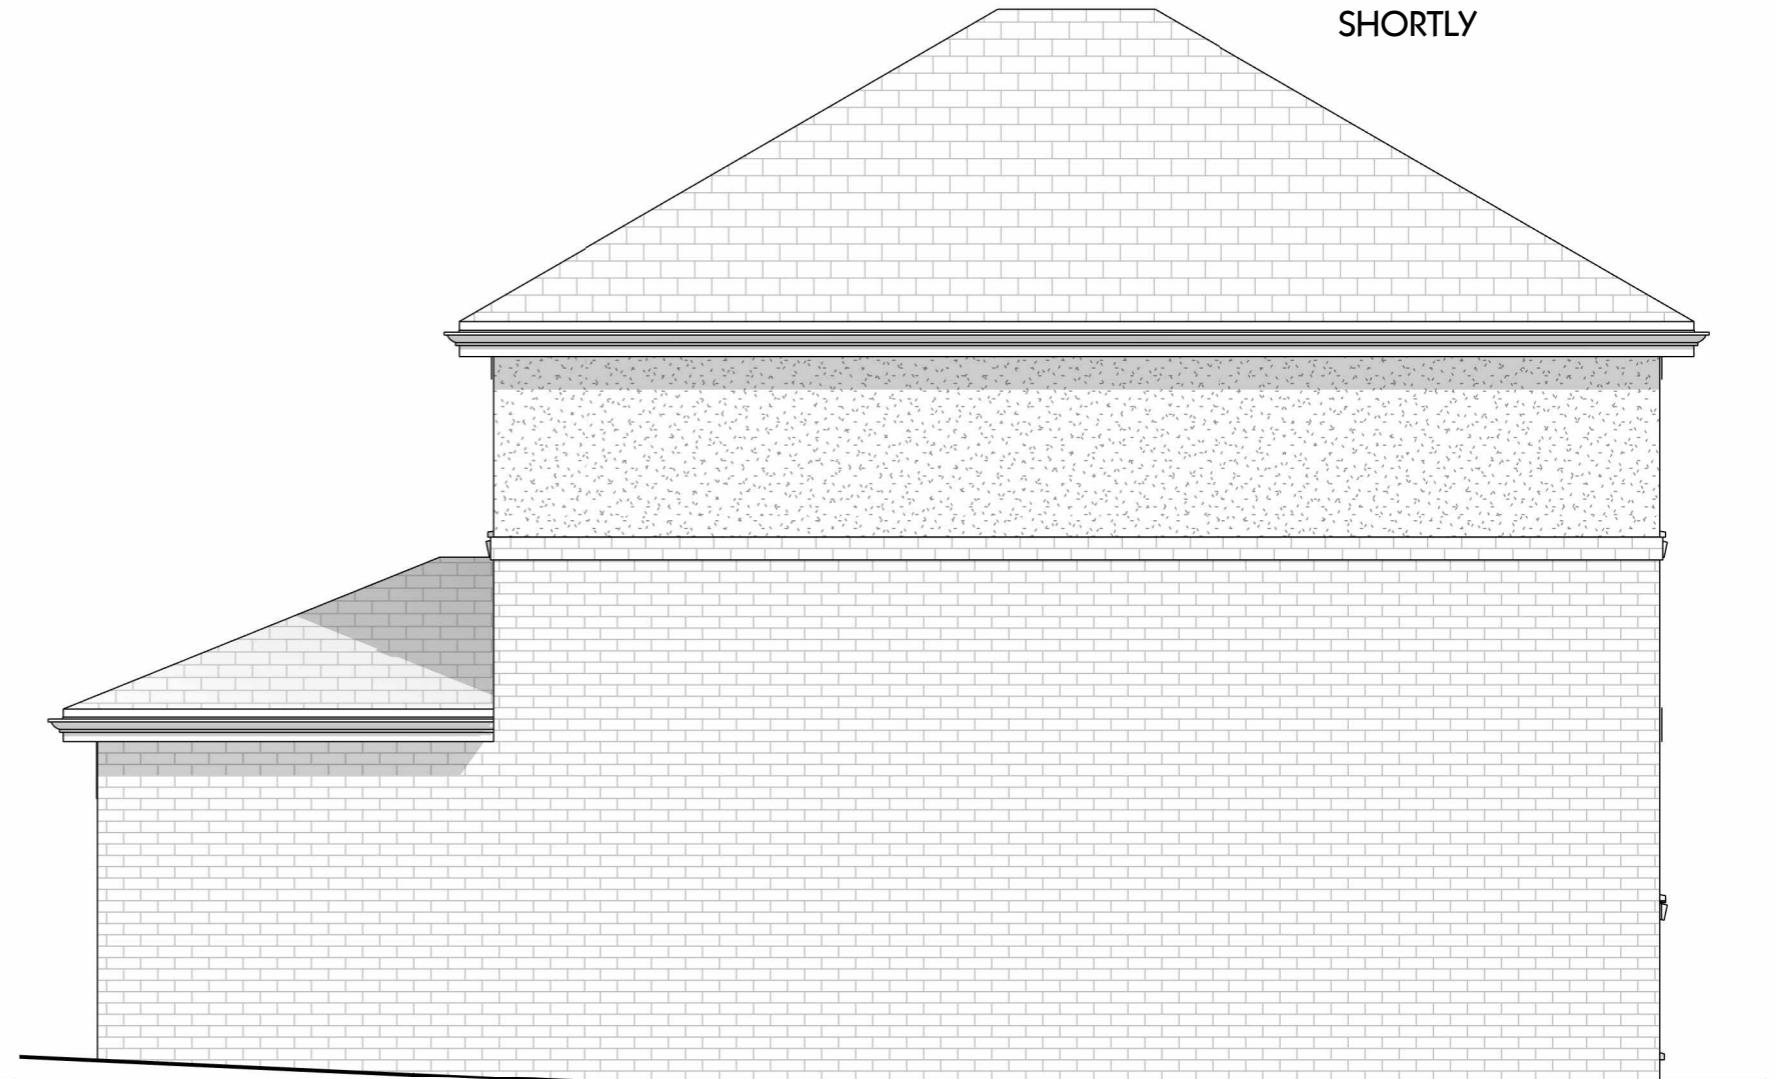

Existing Side Elevation
1 : 50



New Coliseum Offices , 246 Whitley Road , Whitley Bay, Tyne & Wear , NE26 2TE | t : 07930 152247 | e : hello@neil-armour.co.uk www.neil-armour.co.uk

Dwg No :	Rev :	Drawing :	Scale :	Date :	Project :
A03		Existing Rear & Side Elevations	1 : 50	02/10/24	4 Moor Park Court North Shields