




Existing West Elevation
1:100

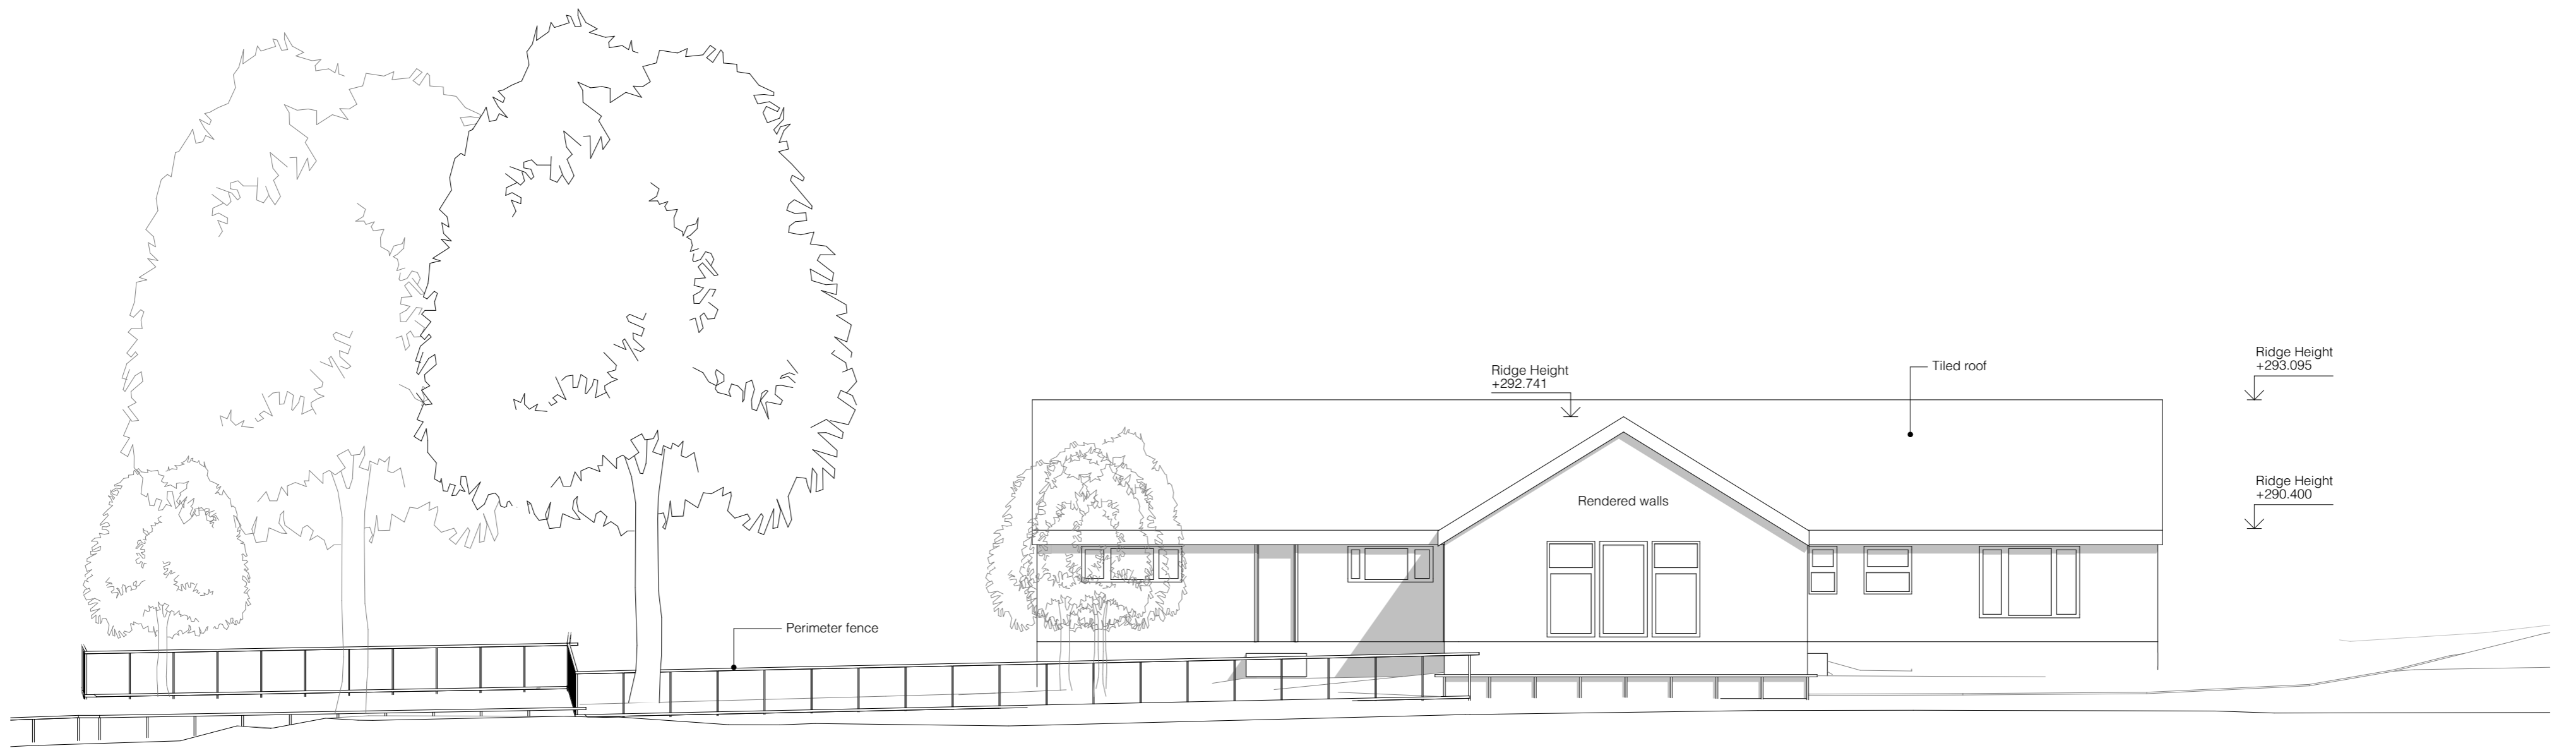

Existing South Elevation
1:100

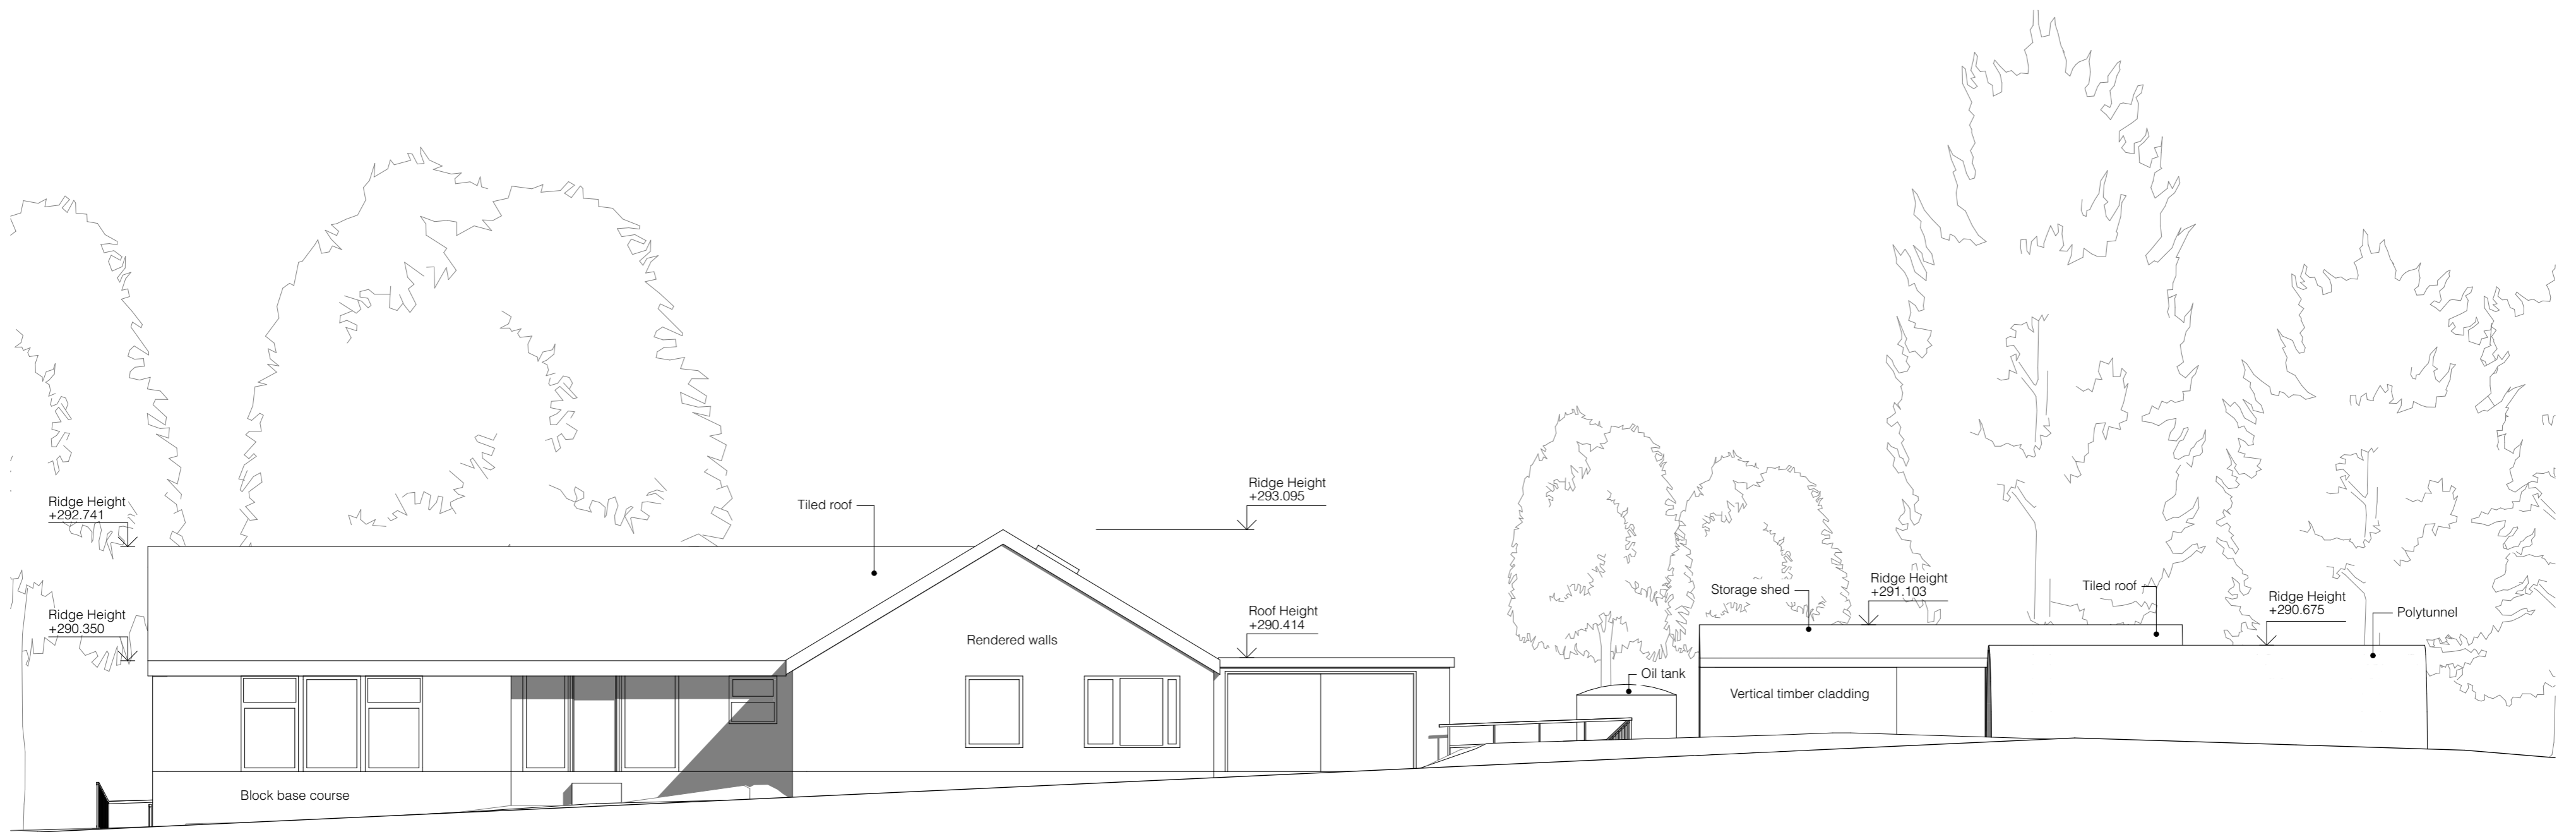


Existing East Elevation
1:100

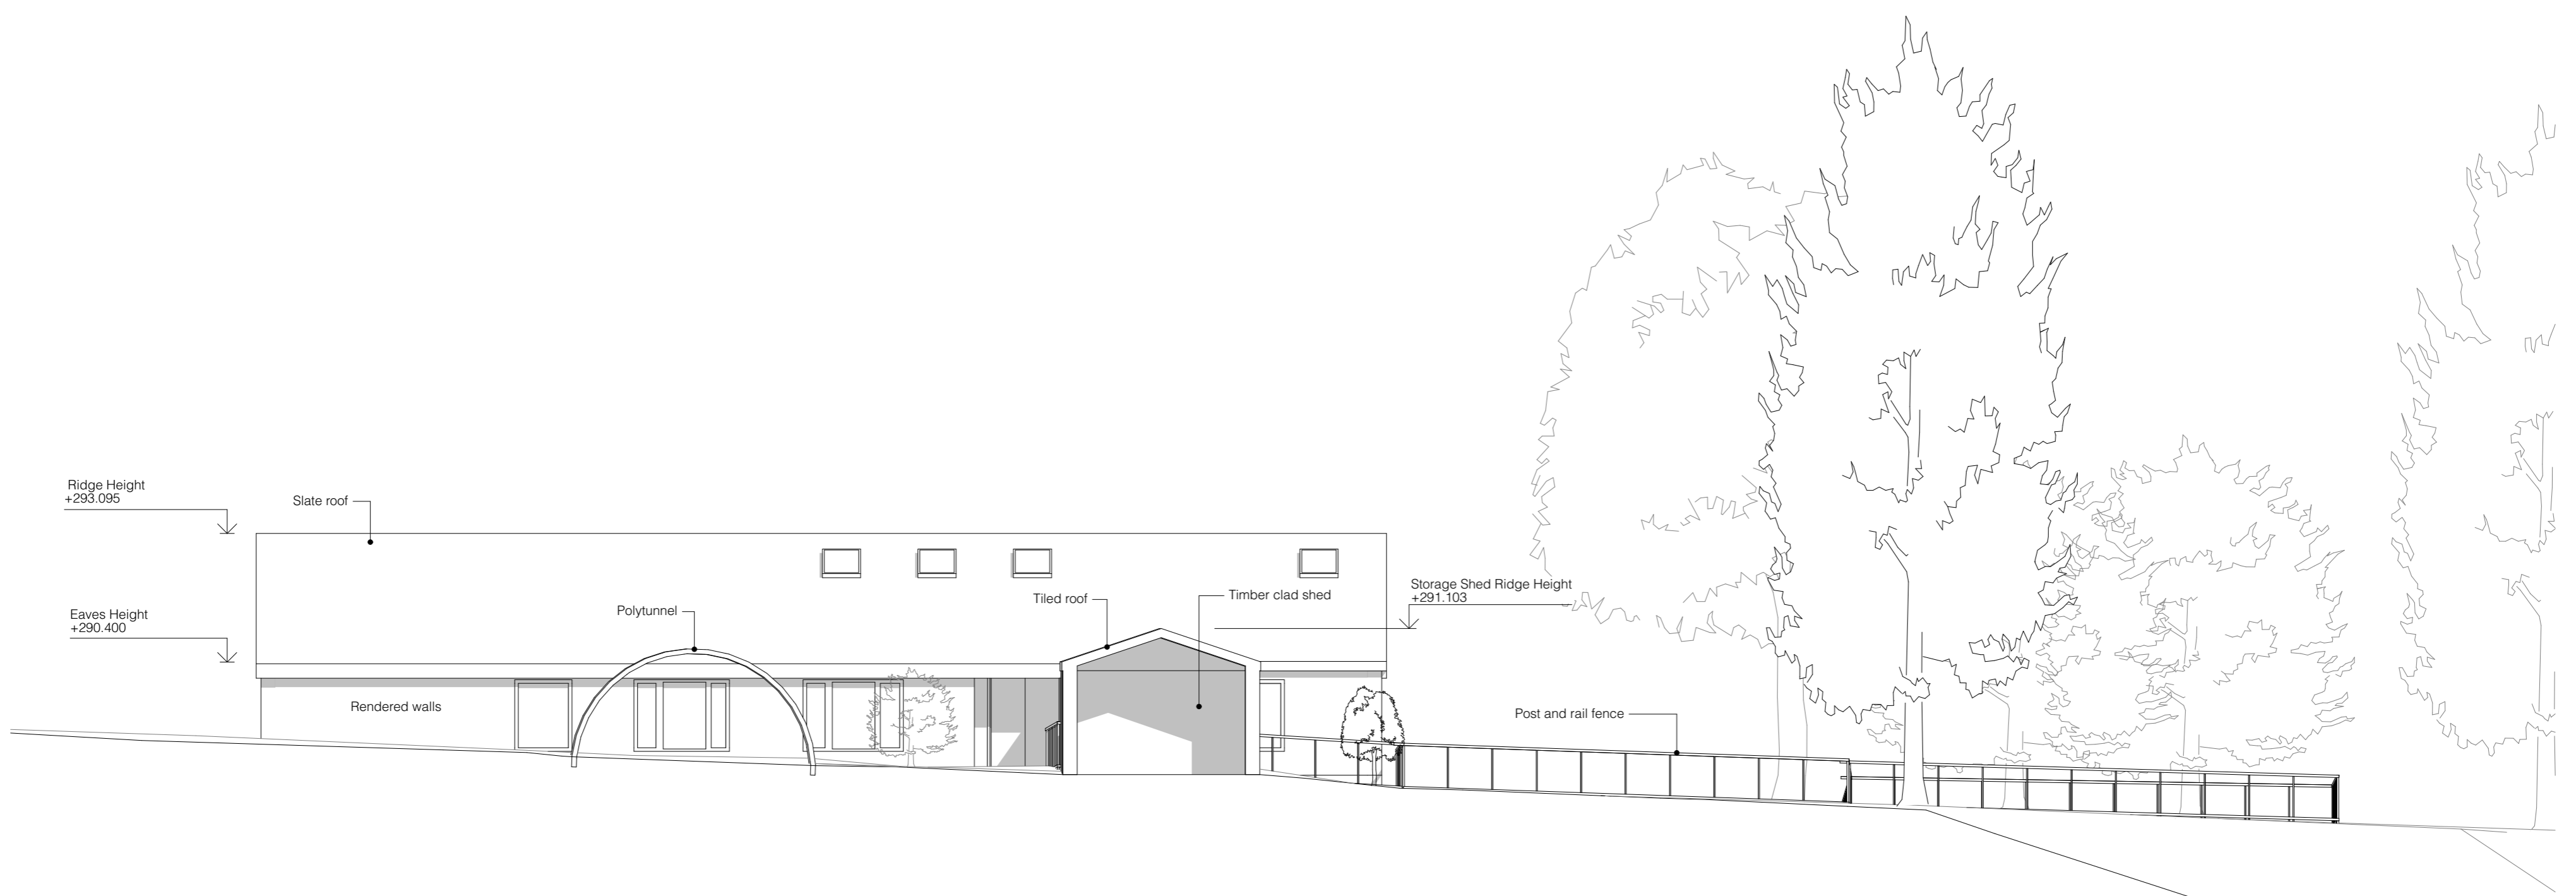

Existing North Elevation
1:100

Copyright © WT Architecture Ltd.
To be read in conjunction with all other associated drawings, specifications and schedules. Immediately report any discrepancies, errors or omissions to the Architect CA. If in doubt ASK.

 

Rev	Date	Stage	ID	Change
A	19/02/2024	Planning Submission		

WT

WT Architecture
41-43 Gilm Lane
South Queensferry
Edinburgh
EH40 9PS
T: 0131 331 2813
E: info@wtarchitecture.com
www.wtarchitecture.com

Project No.	246
Client	Armstrong
Scale	1:100 @ A1
Project Name	Tocher Knowe
Drawing Title	Existing Elevations
Drawing No.	Ex_03
Revision	A