


Copyright © WT Architecture Ltd.  
 To be read in conjunction with all other associated drawings, specifications and schedules. Do not scale from this drawing, use figured dimensions only. All dimensions to be checked by Contractor on site. Immediately report any discrepancies, errors or omissions to the Architect/CA. If in doubt ASK.

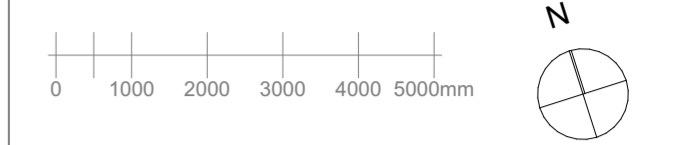

**Existing Ground Floor**  
 1:100

Rev	Date	Stage	ID	Change
A	19/02/2024	Planning Submission		

WT	<b>WT Architecture</b> 4 - 6 Gyle Lane South Queensferry Edinburgh EH30 9PS T: 0131 331 2813 E: mail@wtarchitecture.com www.wtarchitecture.com
	Project No. 246 Client Armstrong Scale 1:100 @ A2 Drawing Title Existing Ground Floor Plan Drawing No. Ex_02 Revision A