


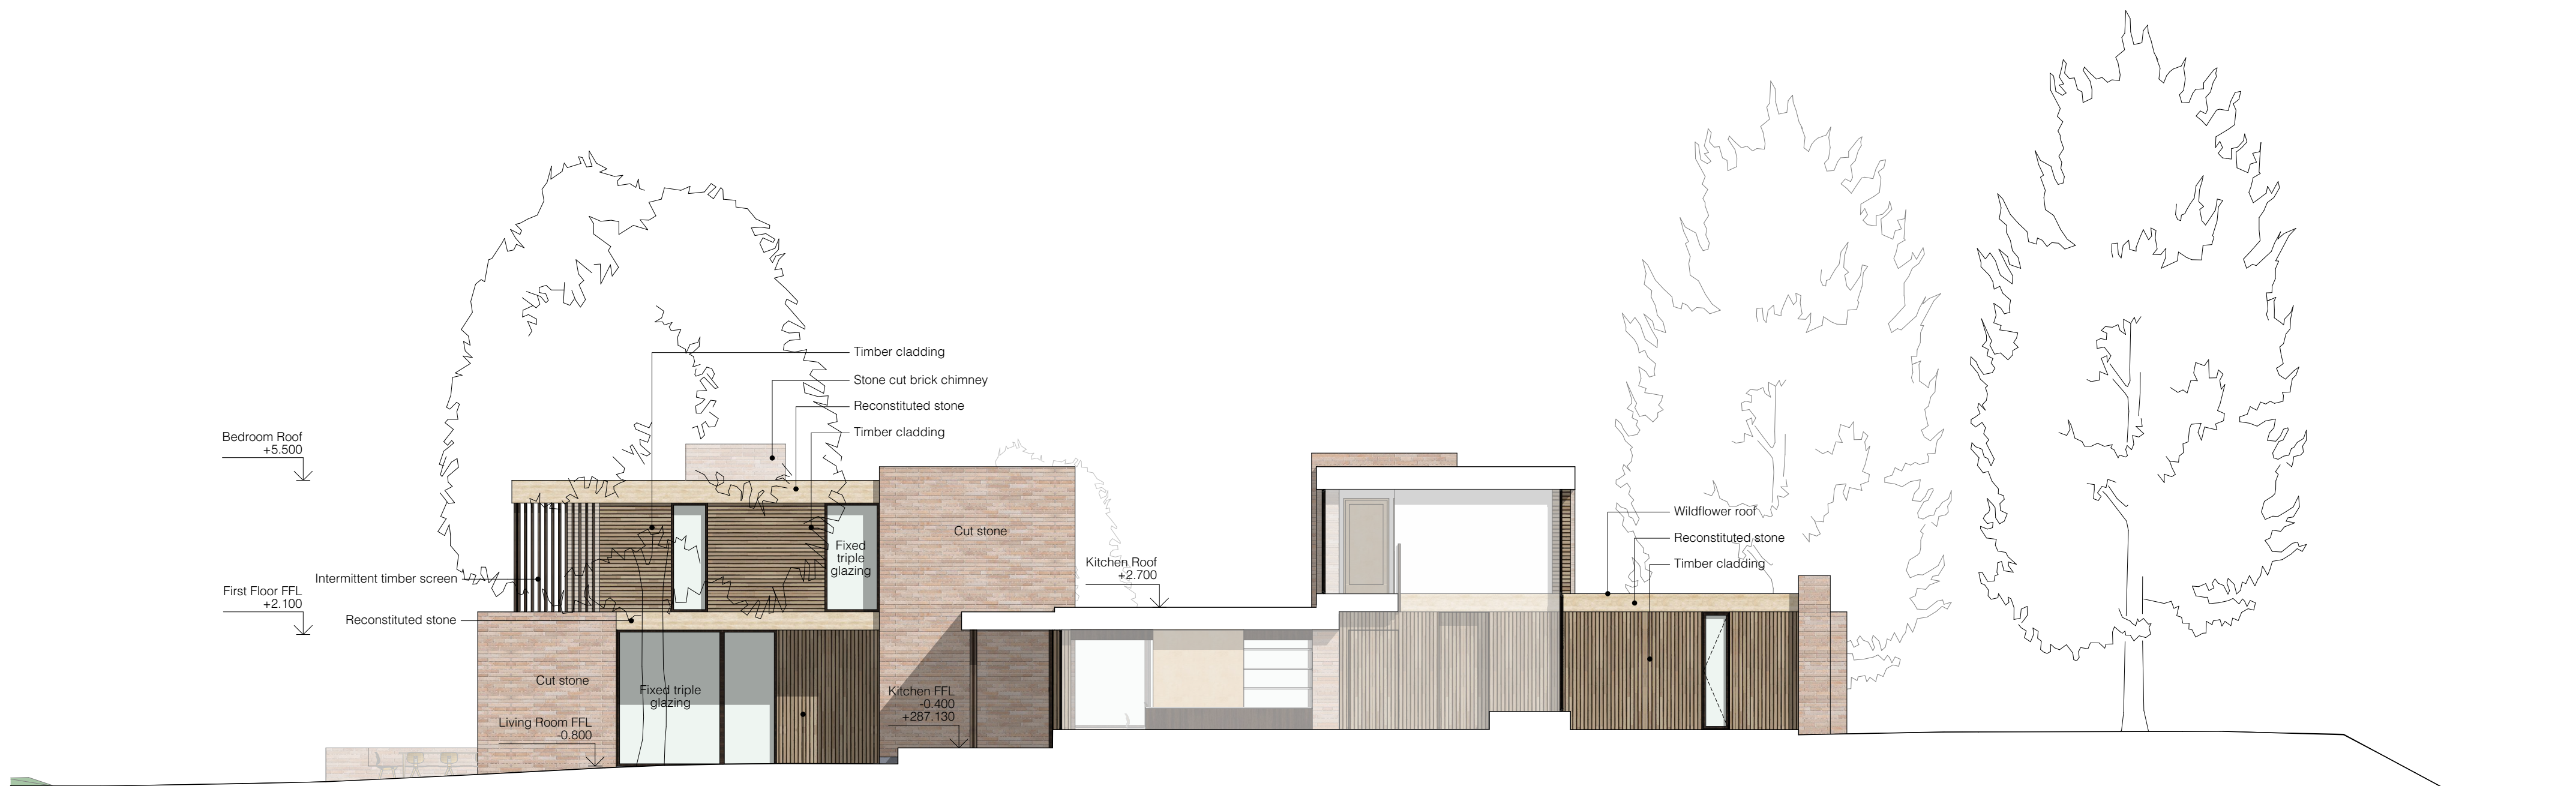

North Elevation
1:100



South Elevation
1:100




Courtyard East Elevation
1:100



Courtyard West Elevation
1:100

Copyright © WT Architecture Ltd.
To be read in conjunction with all other associated drawings, specifications and schedules. Immediately report any discrepancies, errors or omissions to the Architect CA. If in doubt ASK.

 

Rev	Date	Stage	ID	Change
A	19/02/2024	Planning Submission		

WT

WT Architecture
41-43 Gilmour Lane
South Queensferry
Edinburgh
EH60 9PS
T: 0131 331 2813
E: info@wtarchitecture.com
www.wtarchitecture.com

Project	Tocher Knowe	Project No.	246
Client	Armstrong	Scale	1:100 @ A1
Drawing Title	Proposed North, South and Courtyard Elevations		
Drawing No.	EL_02	Revision	A