



West Elevation
1:100

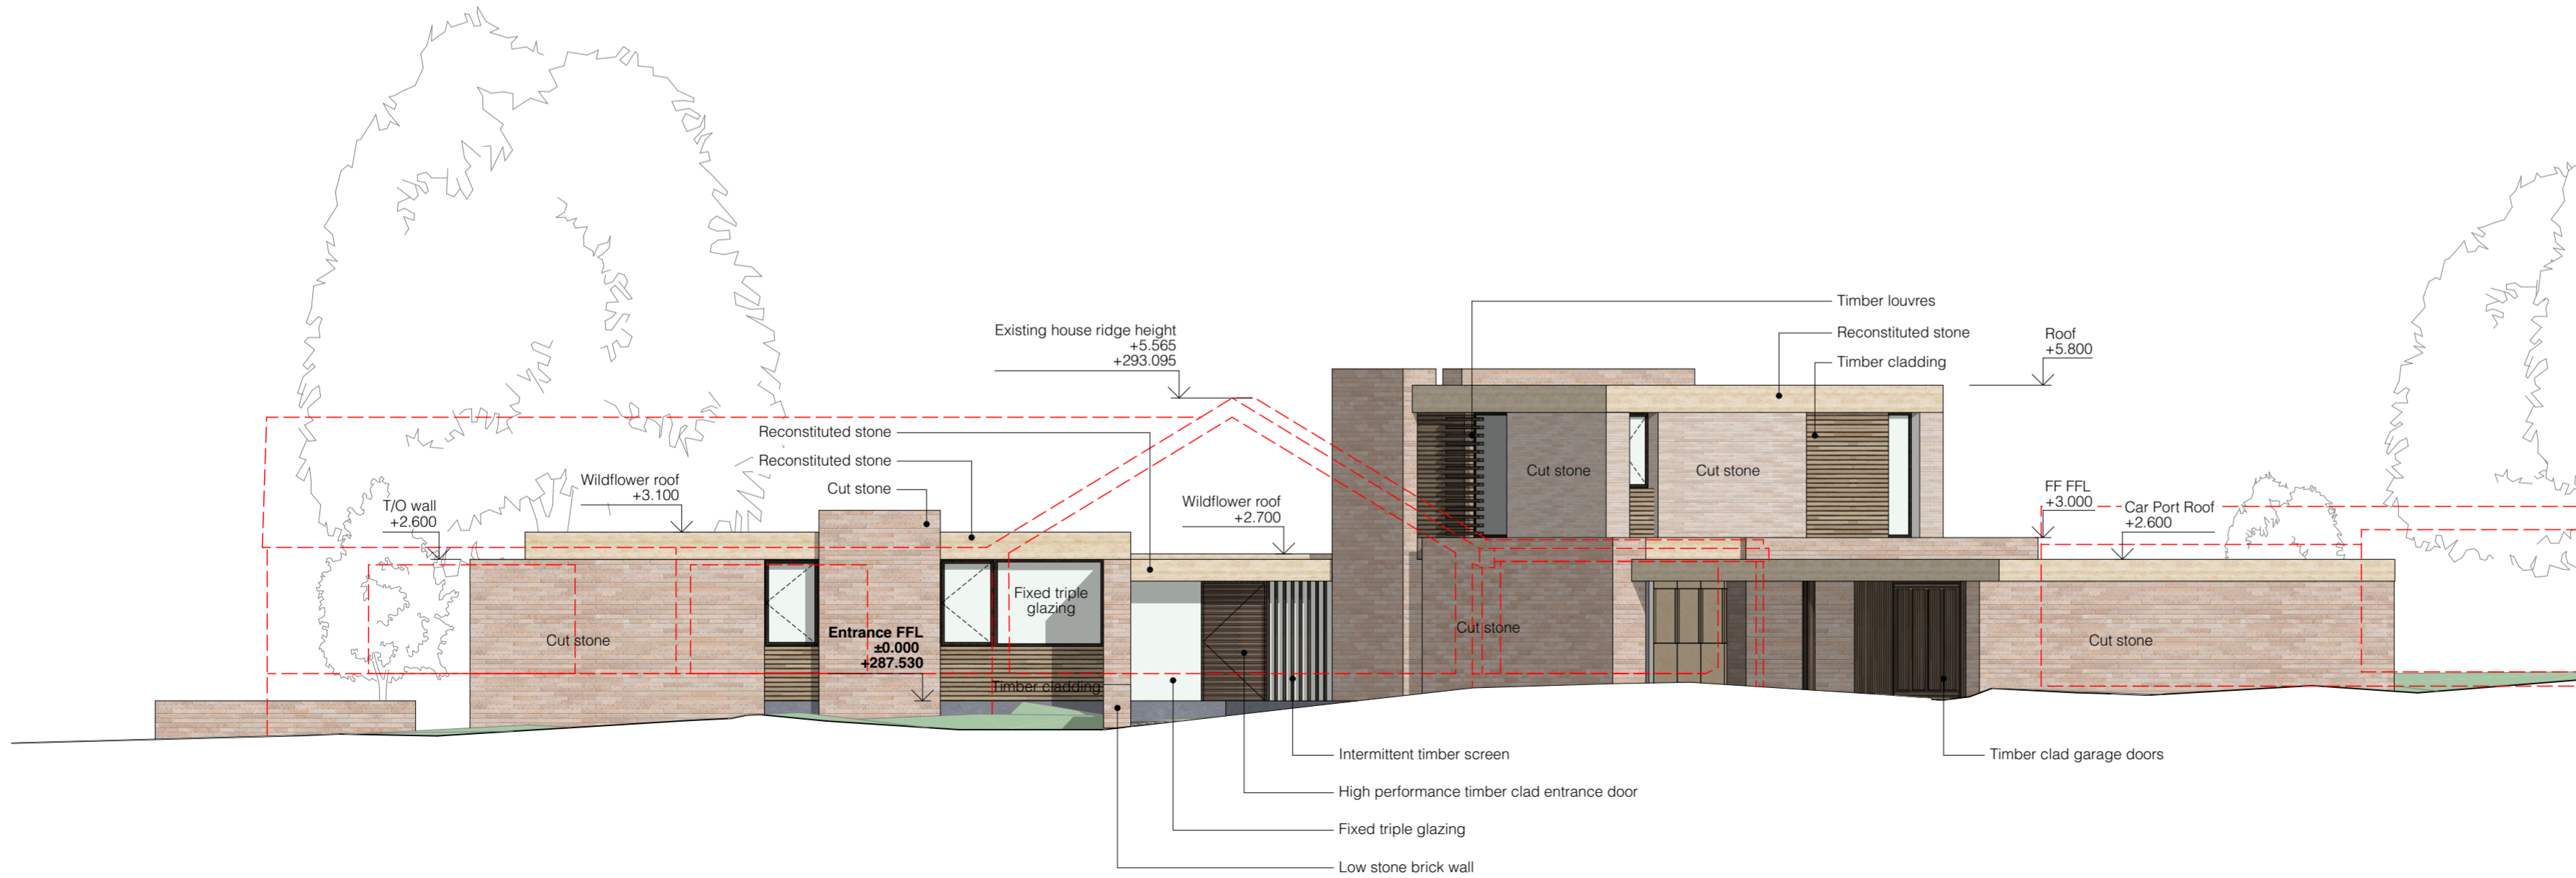

East Elevation
1:100

 

Rev	Date	Stage	ID	Change
A	19/02/2024	Planning Submission		

WT Architecture
 4 - 6 Gote Lane
 South Queensferry
 Edinburgh
 EH30 9PS
 T: 0131 331 2813
 E: mail@wtarchitecture.com
 www.wtarchitecture.com

Project	Tocher Knowe	Project No.	246
Client	Armstrong	Scale	1:100 @ A2
Drawing Title	Proposed East and West Elevations		
Drawing No.	EL_01	Revision	A