



Car Port North West Elevation
1:100

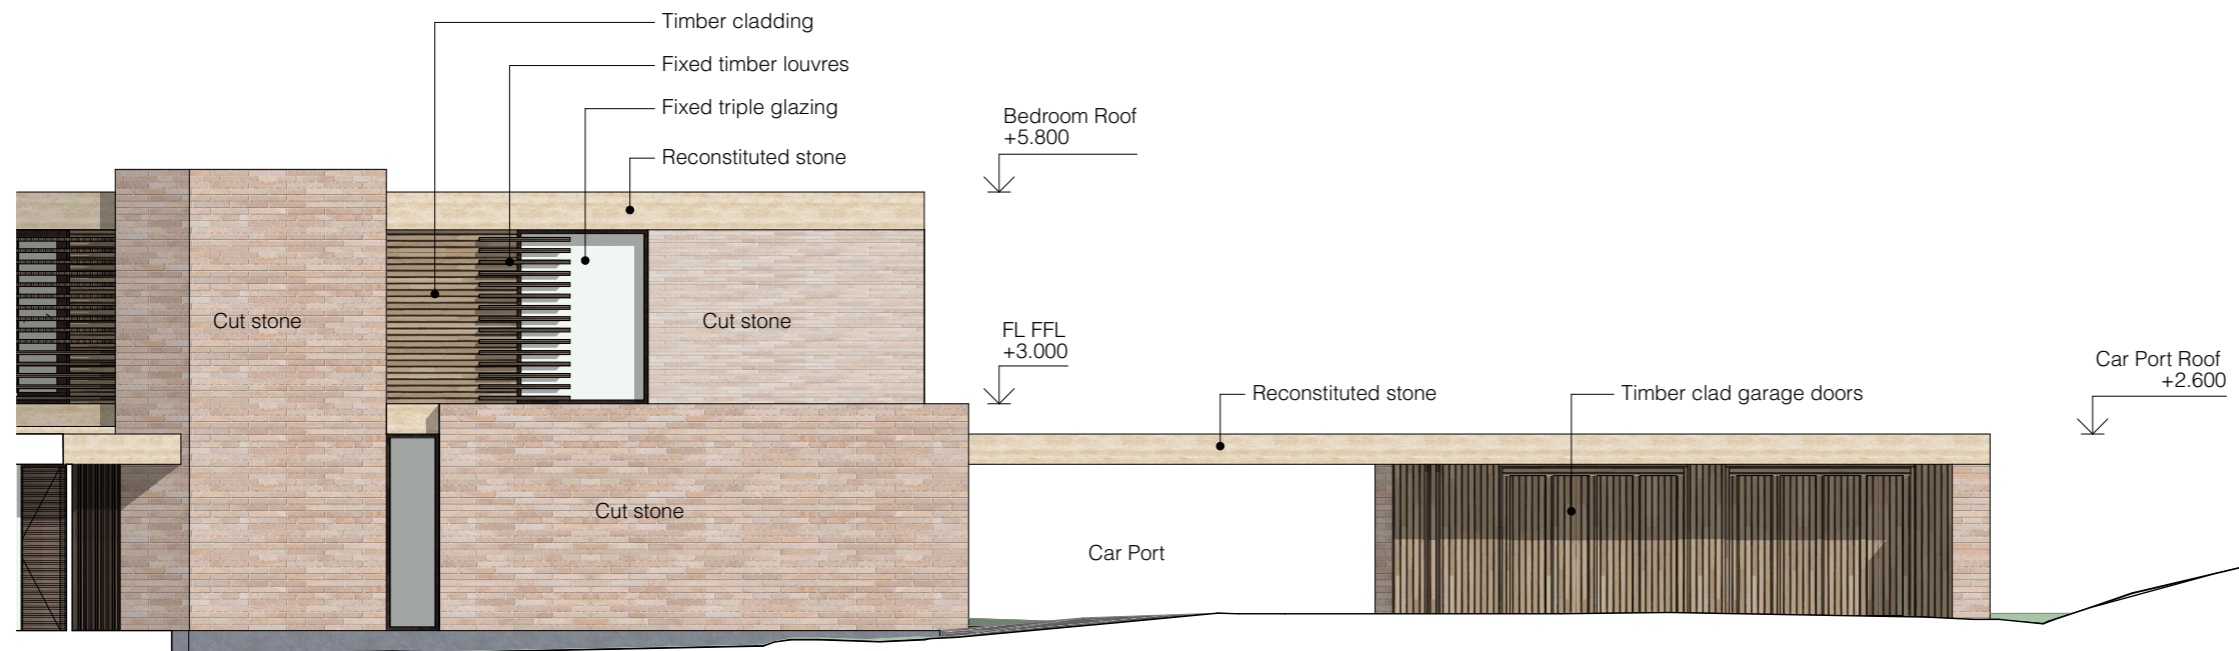

Car Port South East Elevation
1:100

 

Rev	Date	Stage	ID	Change
A	19/02/2024	Planning Submission		

WT

WT Architecture
4 - 6 Gote Lane
South Queensferry
Edinburgh
EH30 9PS
T: 0131 331 2813
E: mail@wtarchitecture.com
www.wtarchitecture.com

Project: Tocher Knowe
Project No.: 246

Client: Armstrong
Scale: 1:100 @ A3

Drawing Title: Proposed Car Port Elevations

Drawing No.: EL_03
Revision: A