



Proposed Roof Plan 1:100



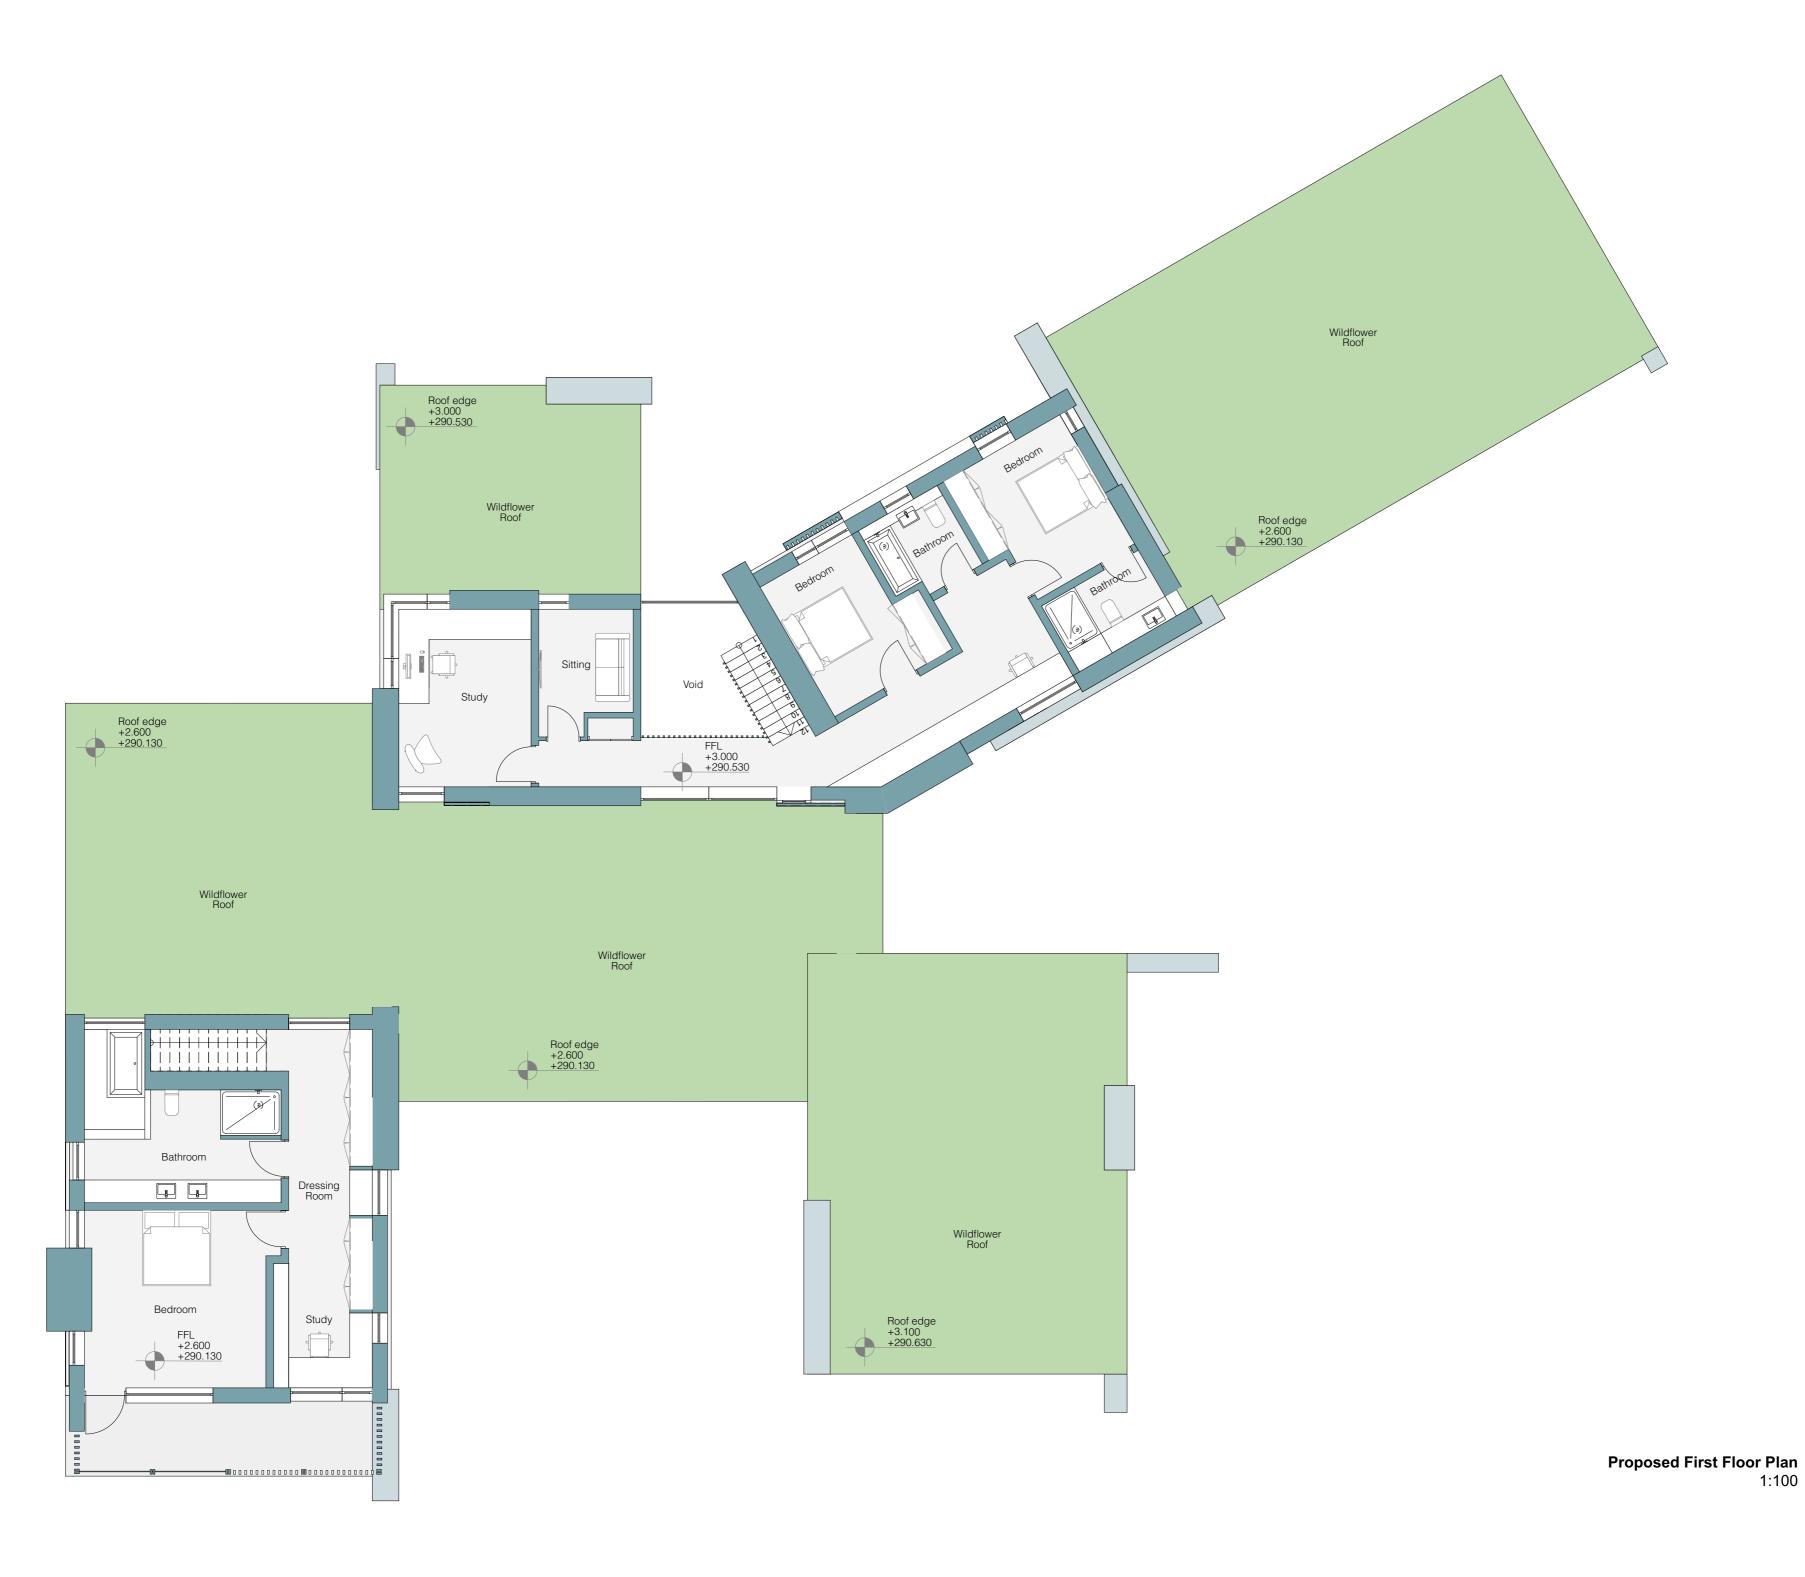

Rev Date Stage ID Change A 19/02/2024 Planning Submission

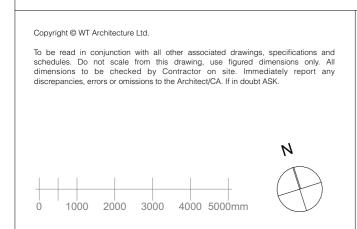

Project Project No.
Tocher Knowe 246

Client Scale
Armstrong 1:100 @ A1

Drawing Title
Proposed First and Roof Plans

Drawing No. Revision
PL_02

A