



NOTES:
 All dimensions must be checked on site and not scaled from drawing

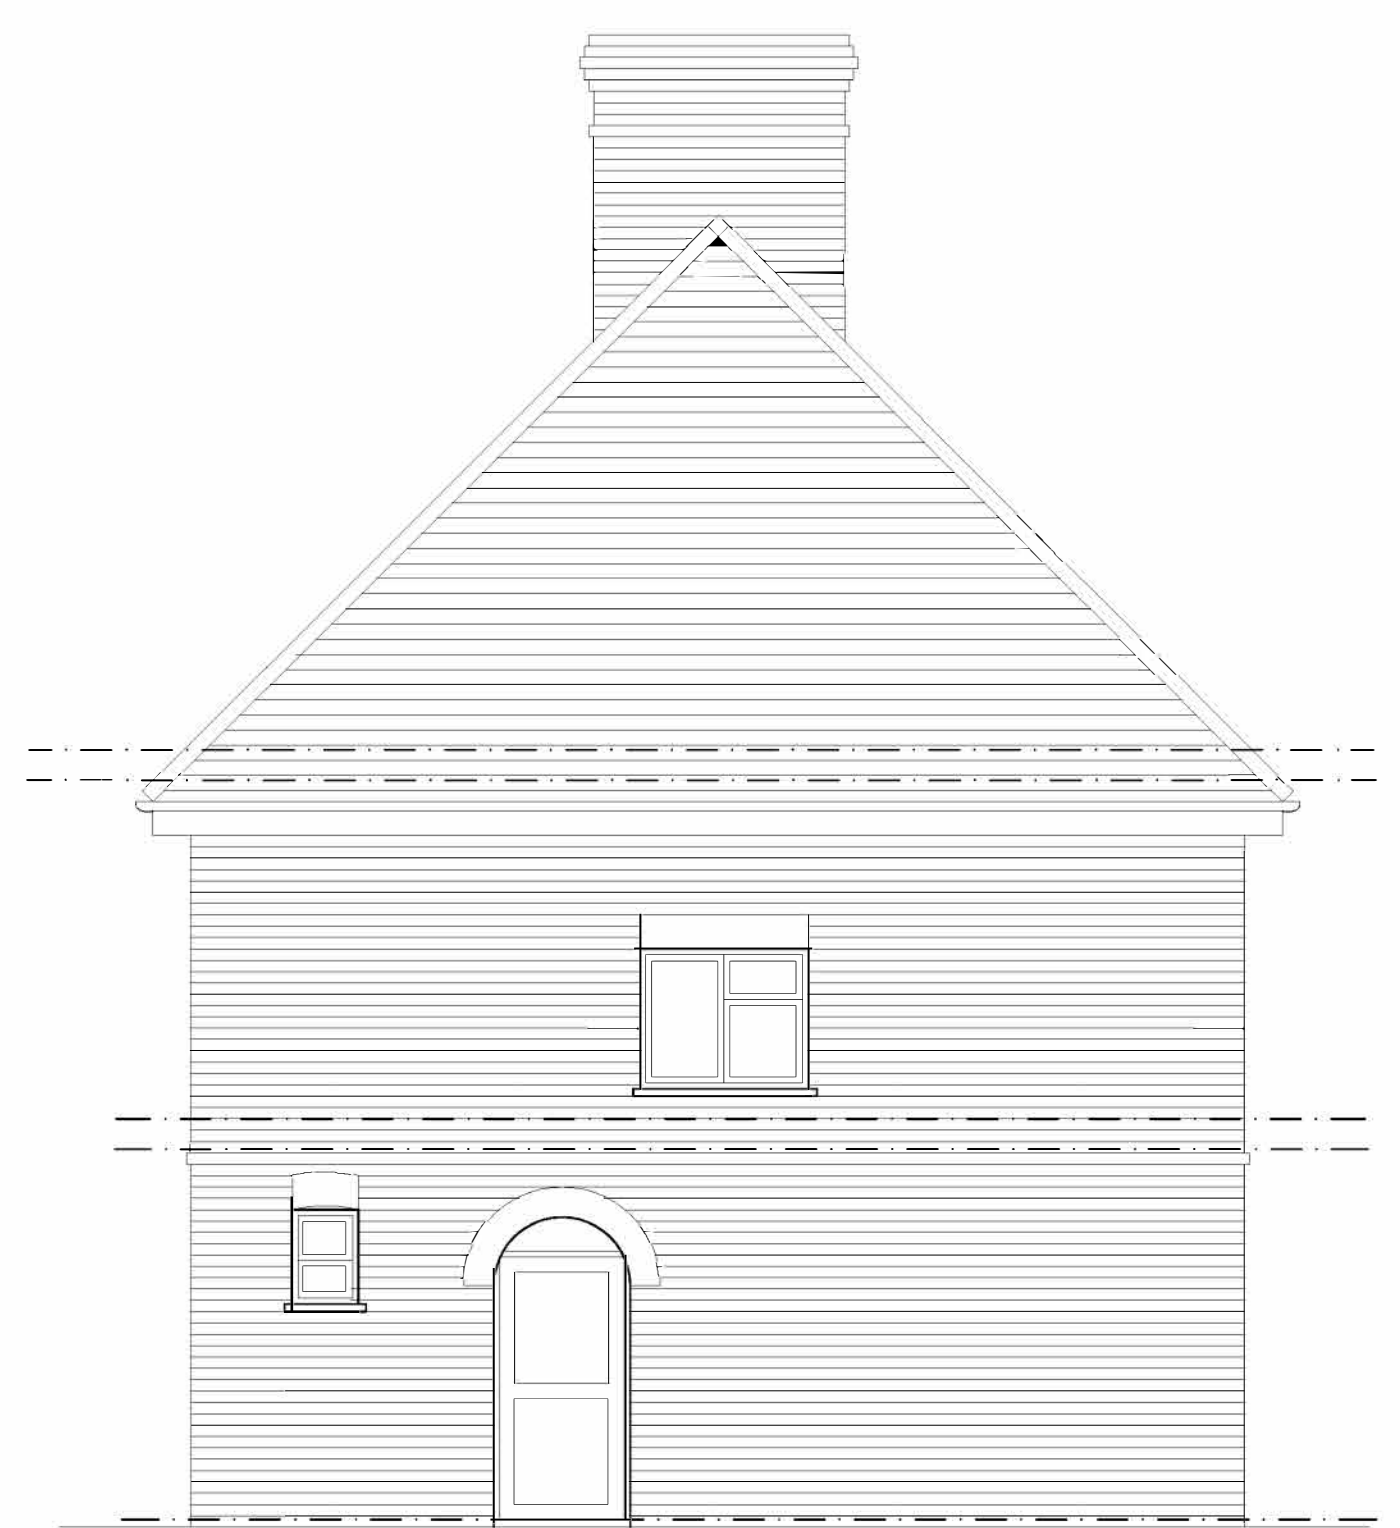


REAR ELEVATION




LEFT ELEVATION

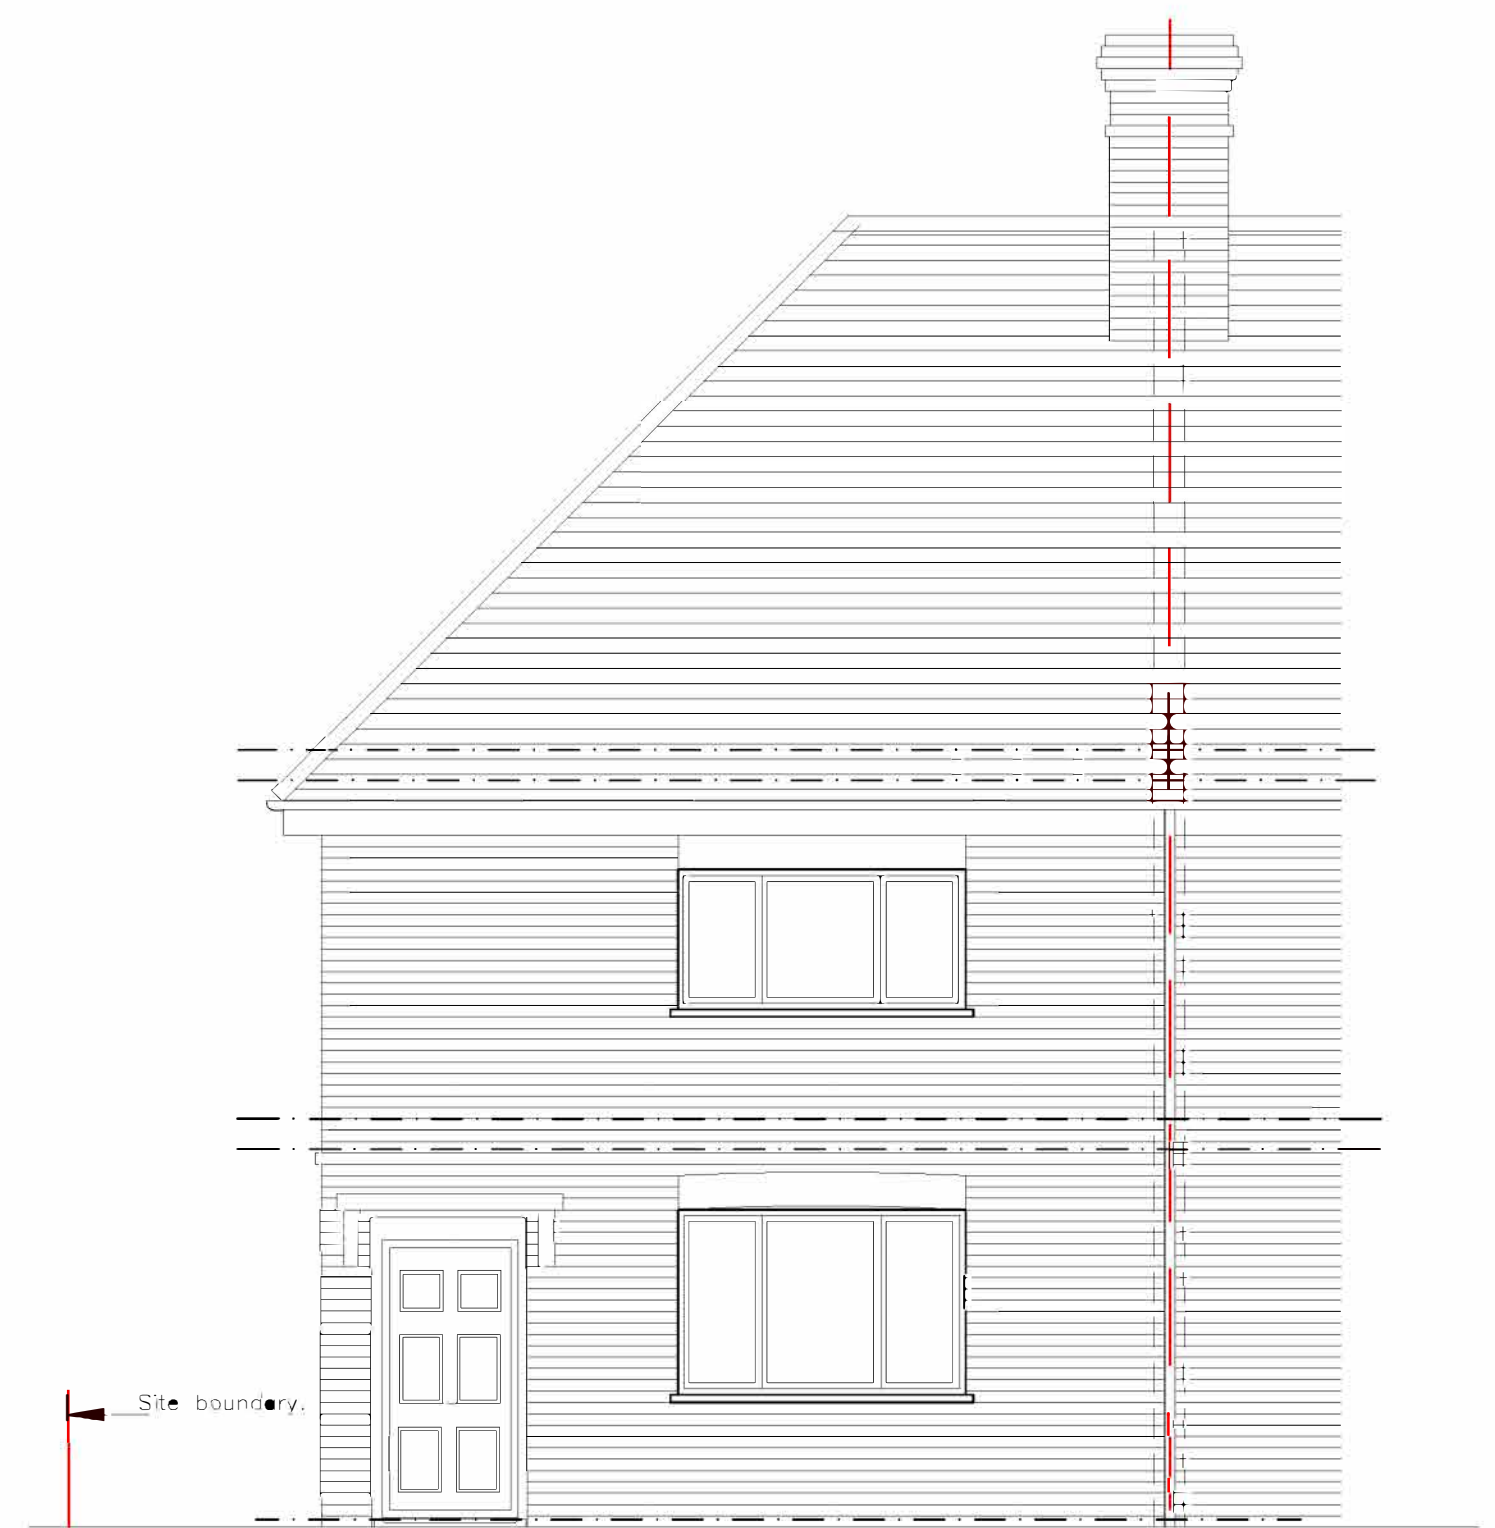

FRONT ELEVATION

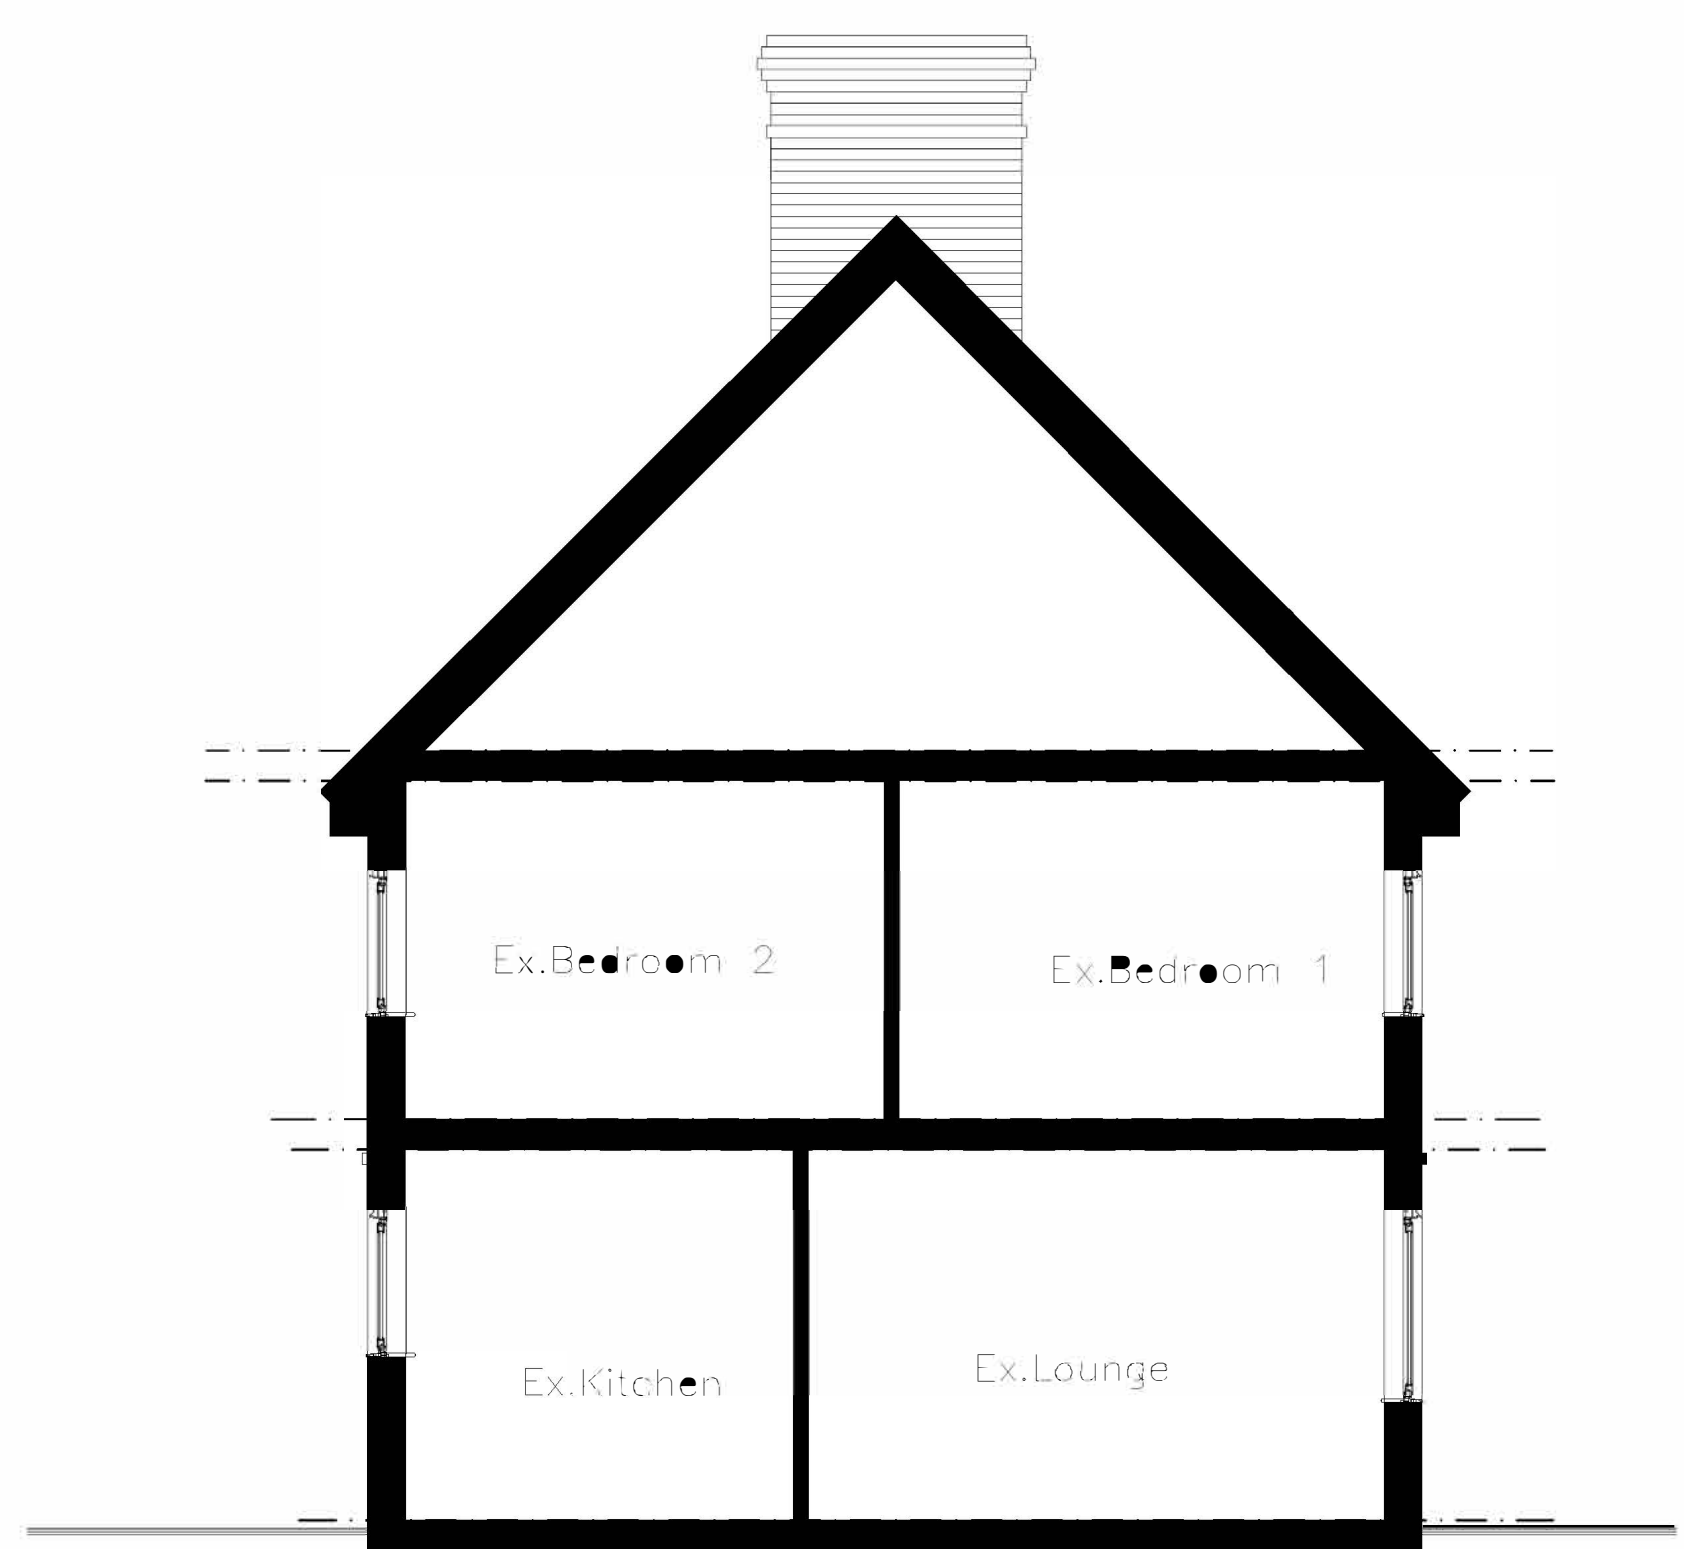

SECTION A-A

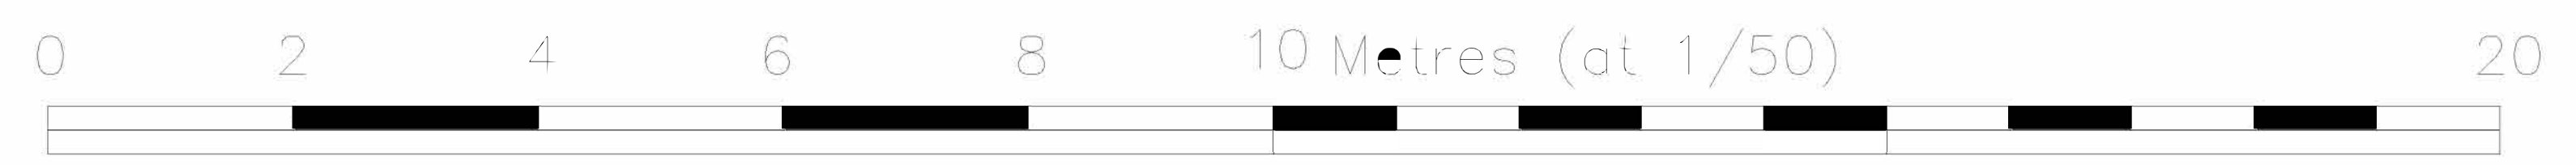

Rev	Date	Revisions / Changes
-----	------	---------------------

© copyright
Martin Bush Chartered Architect
 Acorn House
 119 - 121 Wickenden Road
 Sevenoaks
 TN13 3PW
 Tel/Fax: 01732 740778
 email: martinbush@btconnect.com
 web: www.architectsevenoaks.com



Client
Mr. Ben Osborne

Job Title
 26 Telston Lane,
 Otford,
 Sevenoaks,
 KENT. TN14 5JX

Drawing Title
**EXISTING
 ELEVATIONS &
 SECTION**

Scale 1:50 @ A1

Date June.2023 Drawn by

Status
EXISTING

Drg. No. 619/A1/05	Rev *
------------------------------	-----------------