


BLOCK/SITE PLAN
AREA 130m x 130m A3
SCALE 1:500
CENTRE COORDINATES: 350411, 314556

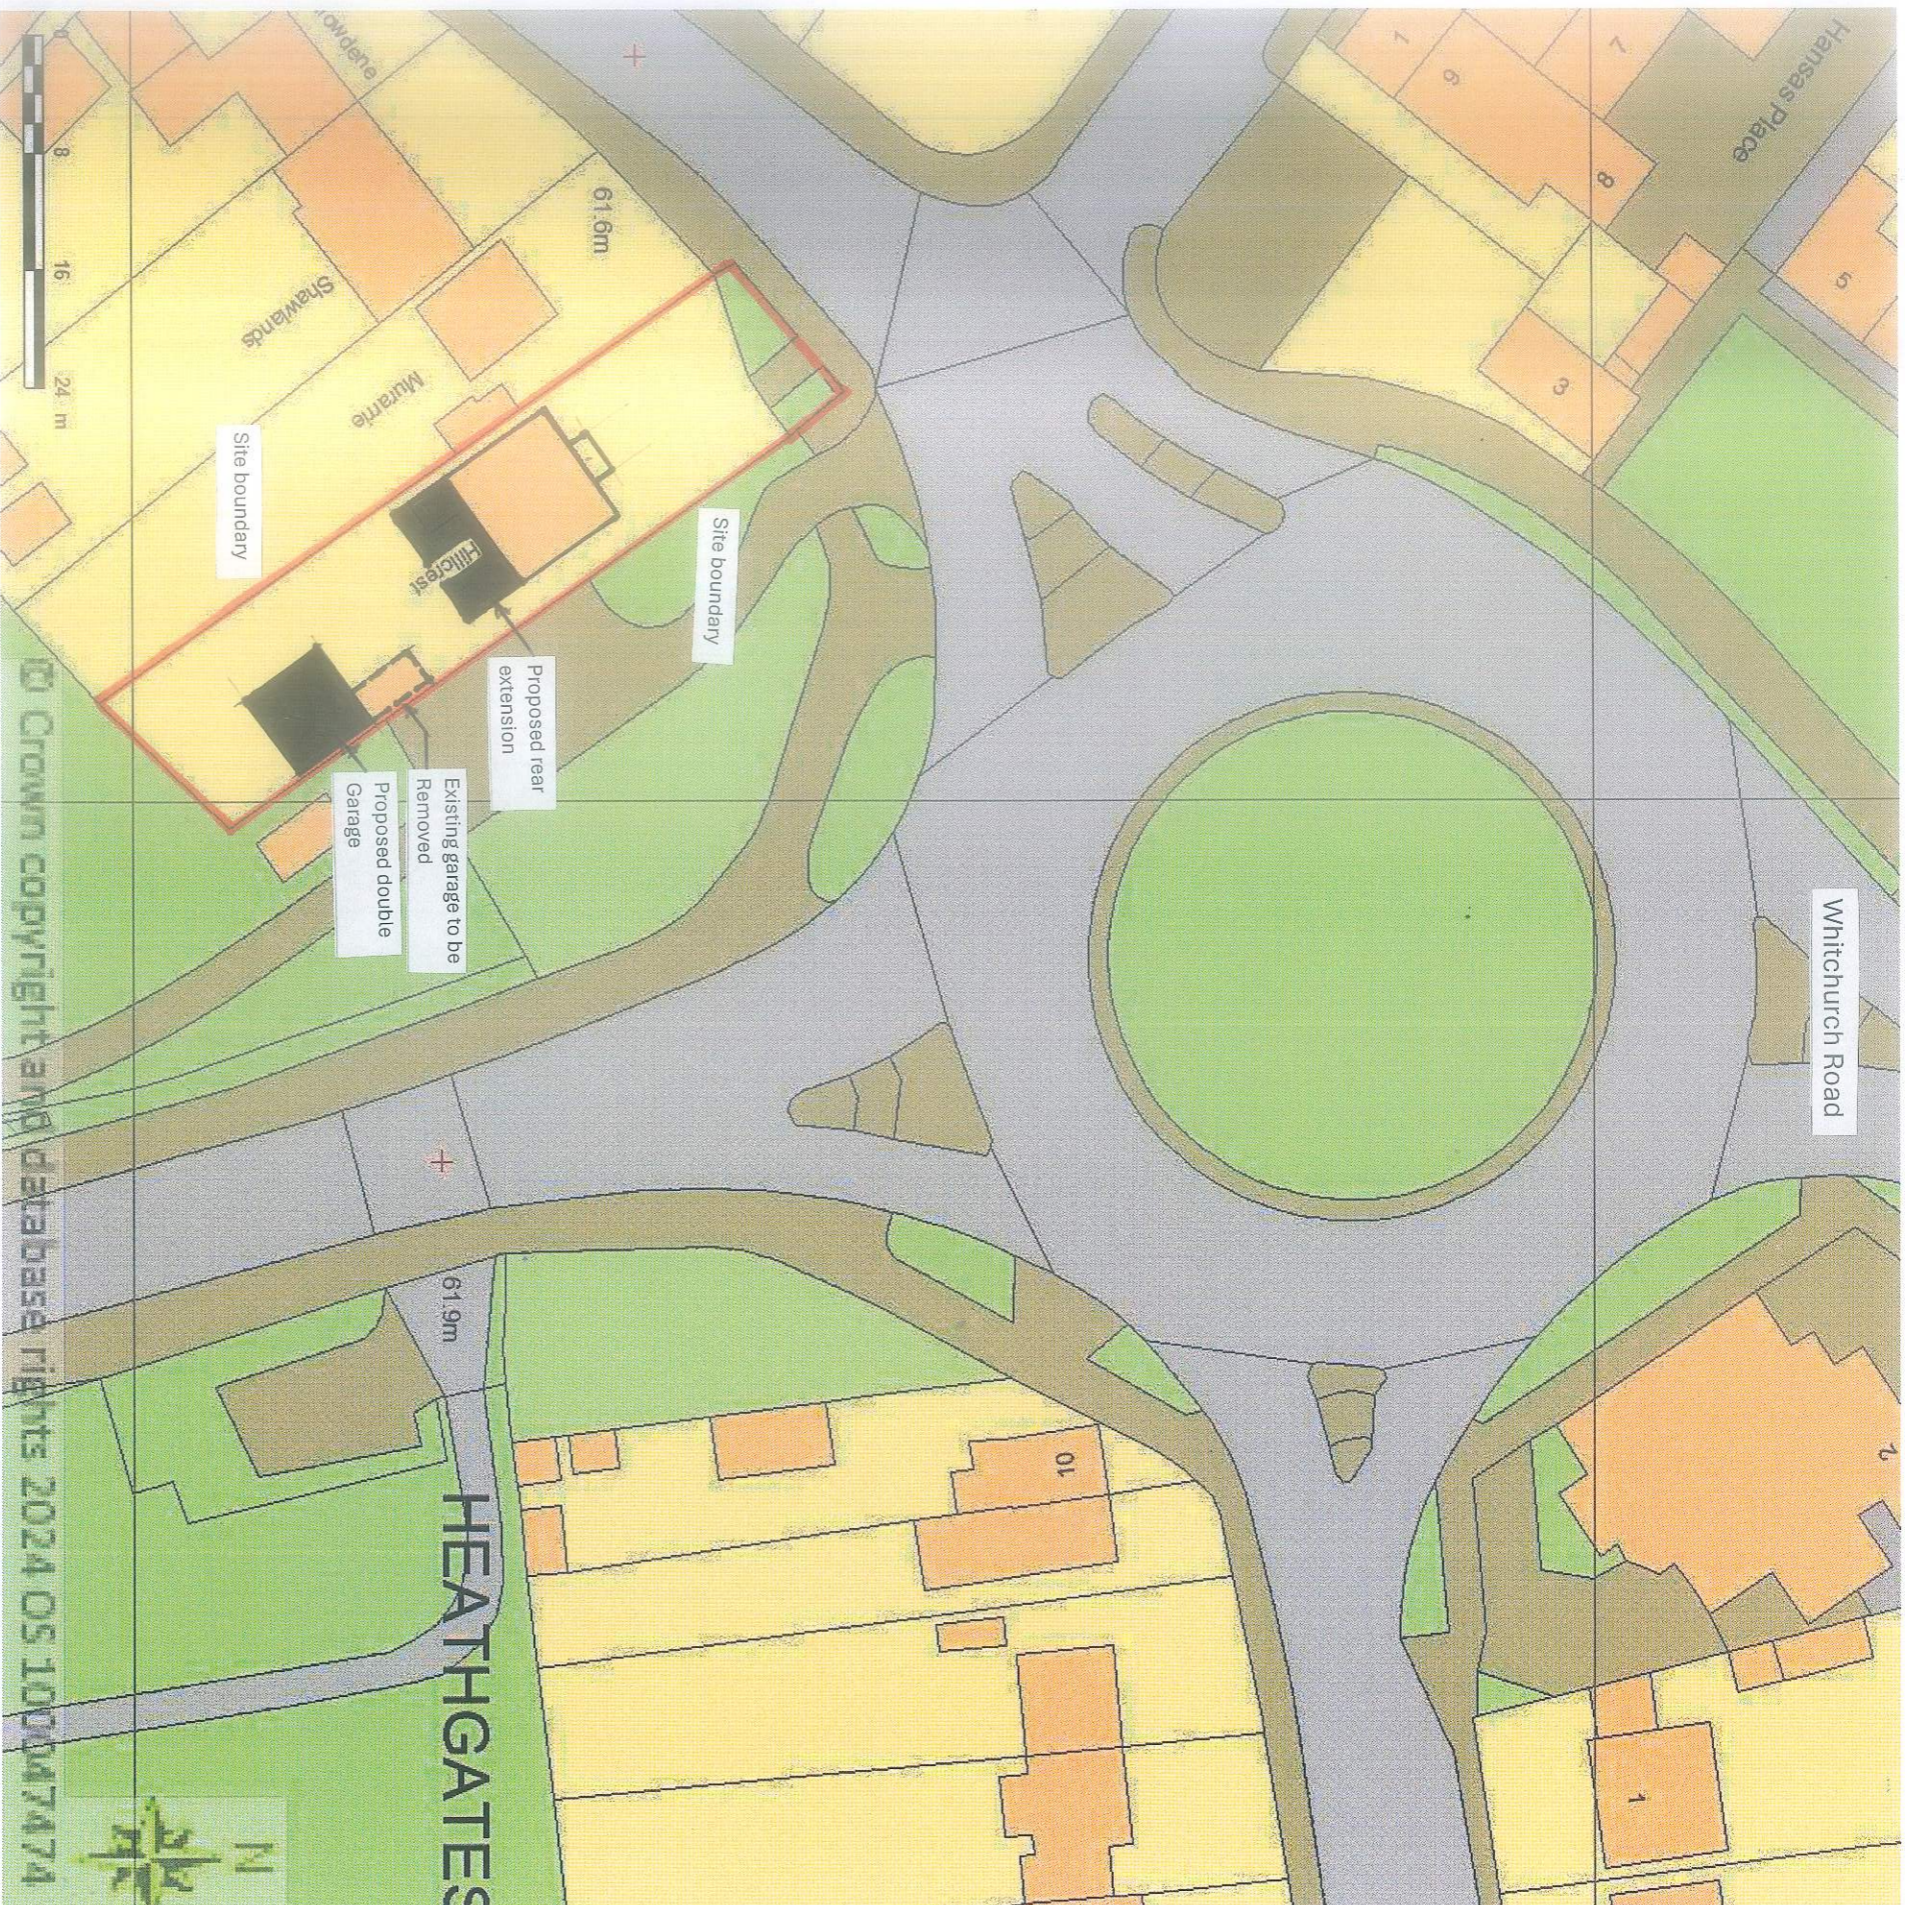

Supplied by Streetwise Maps Ltd
www.streetwise.net
Licence No: 100047474
20/02/2024 16:13:39