



Granted under application reference  
240049CPL

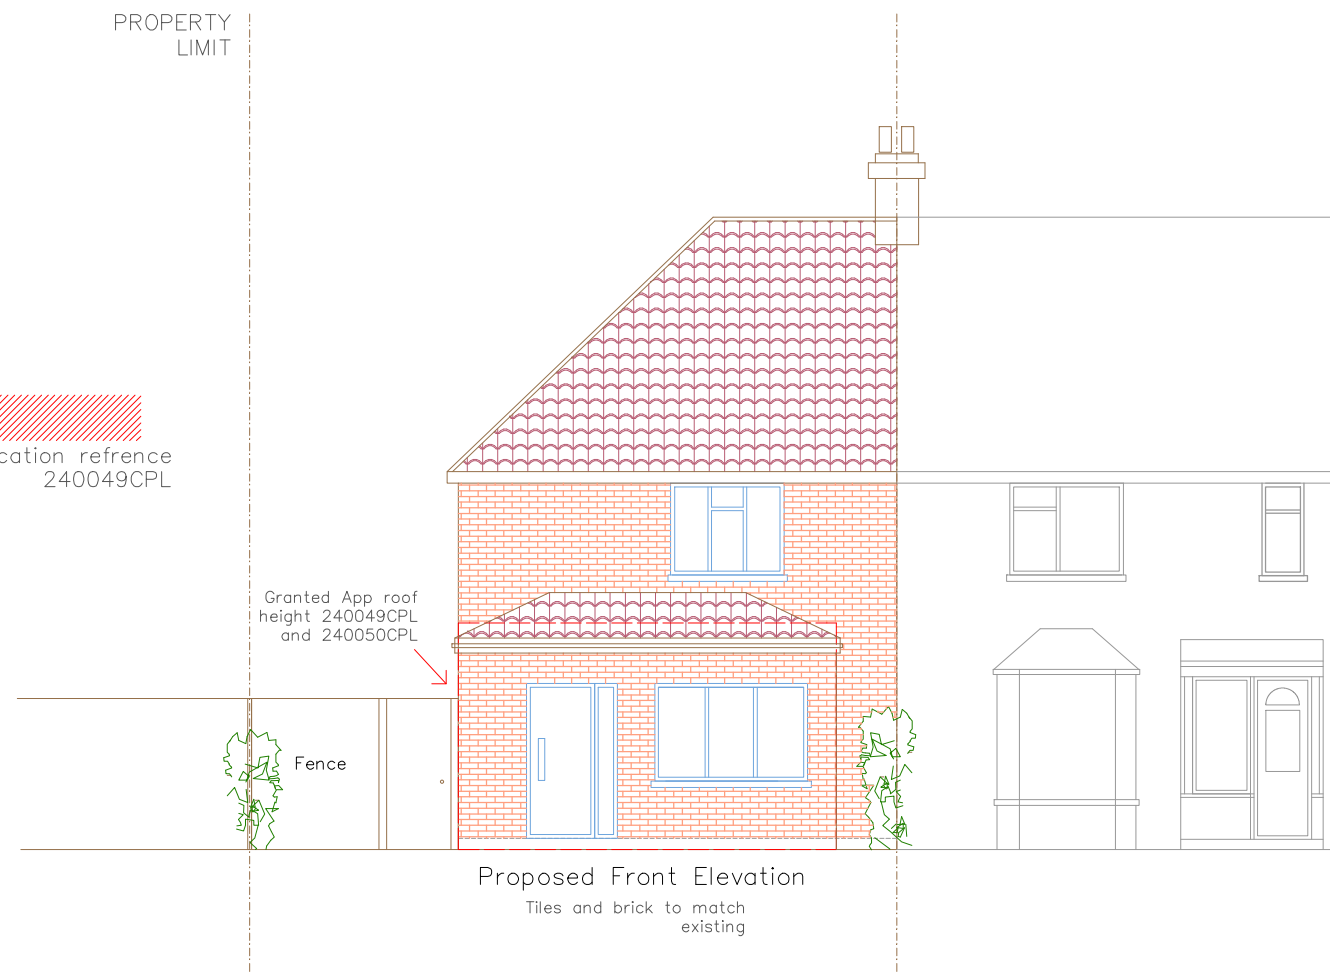


Proposed Front Elevation  
Tiles and brick to match  
existing



Proposed Side Elevation

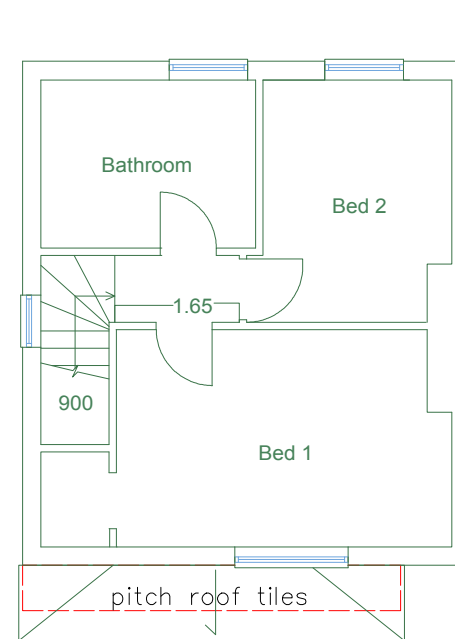

proposed First floor Plan

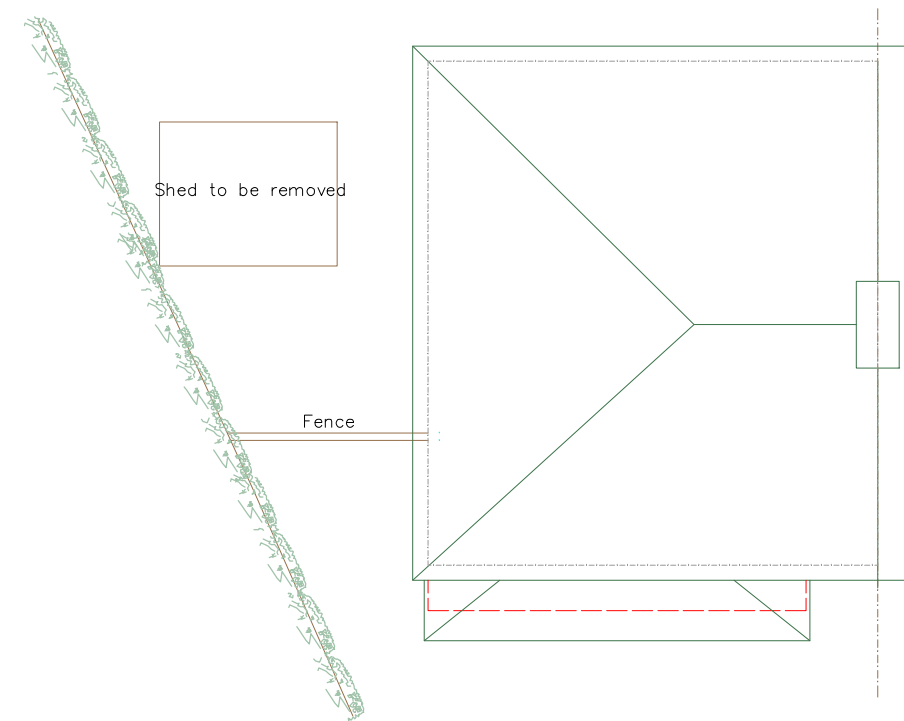

proposed Roof Plan



Proposed Side Elevation

#### Notes

1 | Do not scale from this drawing for contractors. Use figured dimensions only. The contractor is requested to check all dimensions before the work is put in hand.

2 | Read in conjunction with all other Architect's and structural engineer's drawings.

3 | Report any discrepancies to the contract administrator before undertaking the work described in the drawings.

4 | Dimensions are approximate site dimensions and are to be verified by the contractor on site before any fabrication / site works occur.

5 | Contractor is responsible for all temporary propping to existing structure.

0 0.5 1.0 1.5 2.0 2.5 5.0 Meters

SCALE 1:100

Project :

front porch

Designed By :

Ma.Fa

Date :

OCT - 2023

Drawn By :

Ma.Fa

Drawing Number :

02

Location:

17  
Howard Close  
W3 0JY

Drawing Title :

Proposed Floor Plans  
Proposed Elevations