



TREES ON BOUNDARY OF SITE.

- T1 Hawthorn Tree.
- T2 Ash Tree
- T3 Scots Pine

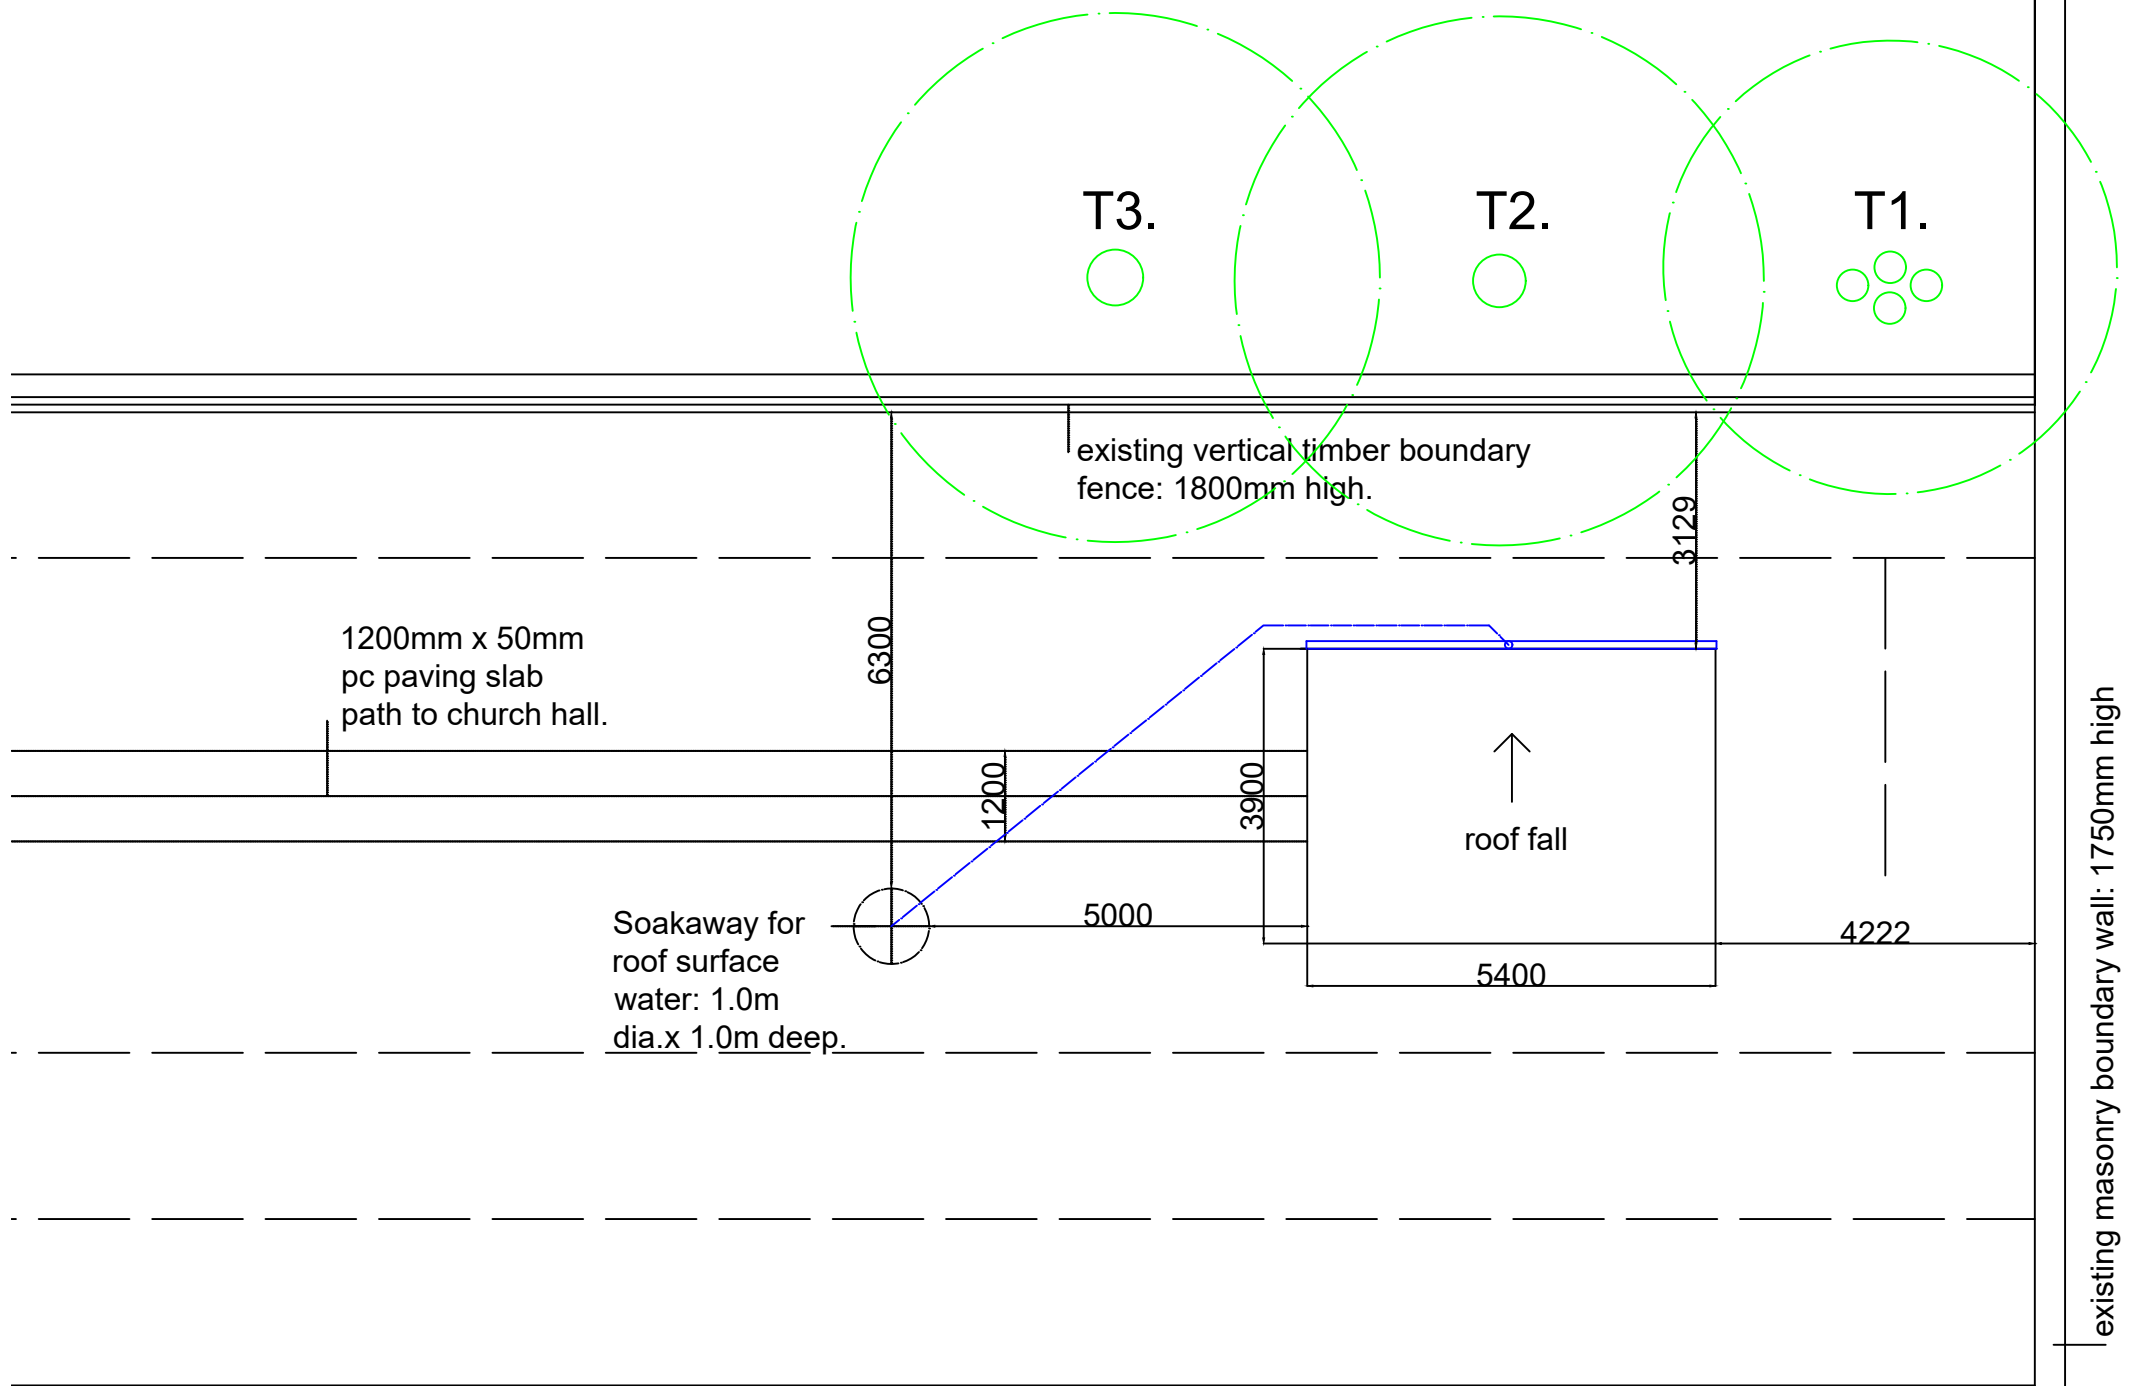

SITE PLAN  
scale 1:100.

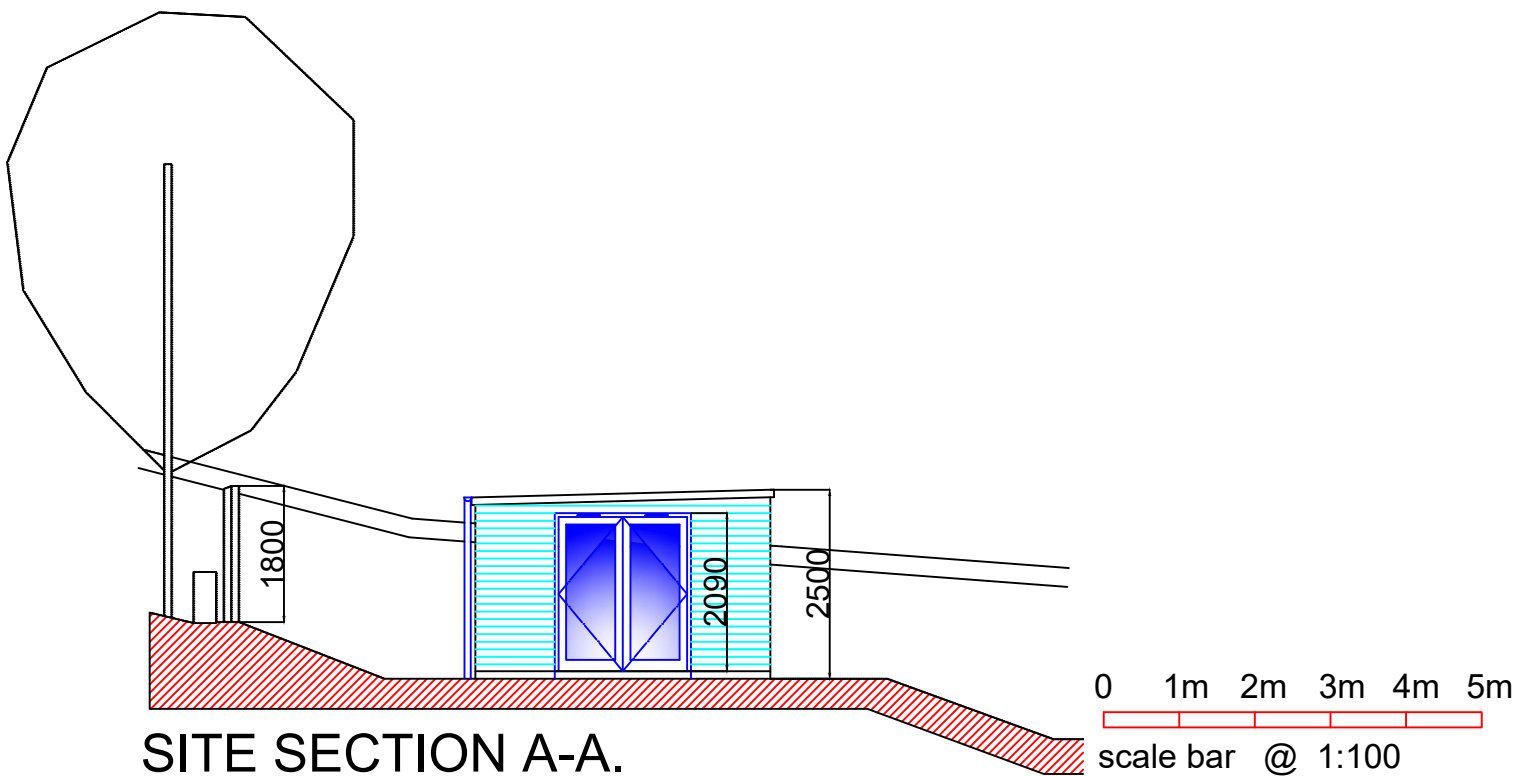

SITE SECTION A-A.  
scale 1:100.

**PROPOSED.**

**Culloch Architecture Limited**

**The Design Studio**

147 Ferry Road, Monifieth DD5 4QA

Tel: 07801325521

e-mail: jim@jrcarchitect.co.uk

**PROJECT** Monifieth South Angus Parish Church,  
Proposed External Store,  
High Street, Monifieth DD5 4AA.

**SCALE**

1:50

**DATE**

January 2024.

**DRW NO.**

0655/02.

**REVISION**