

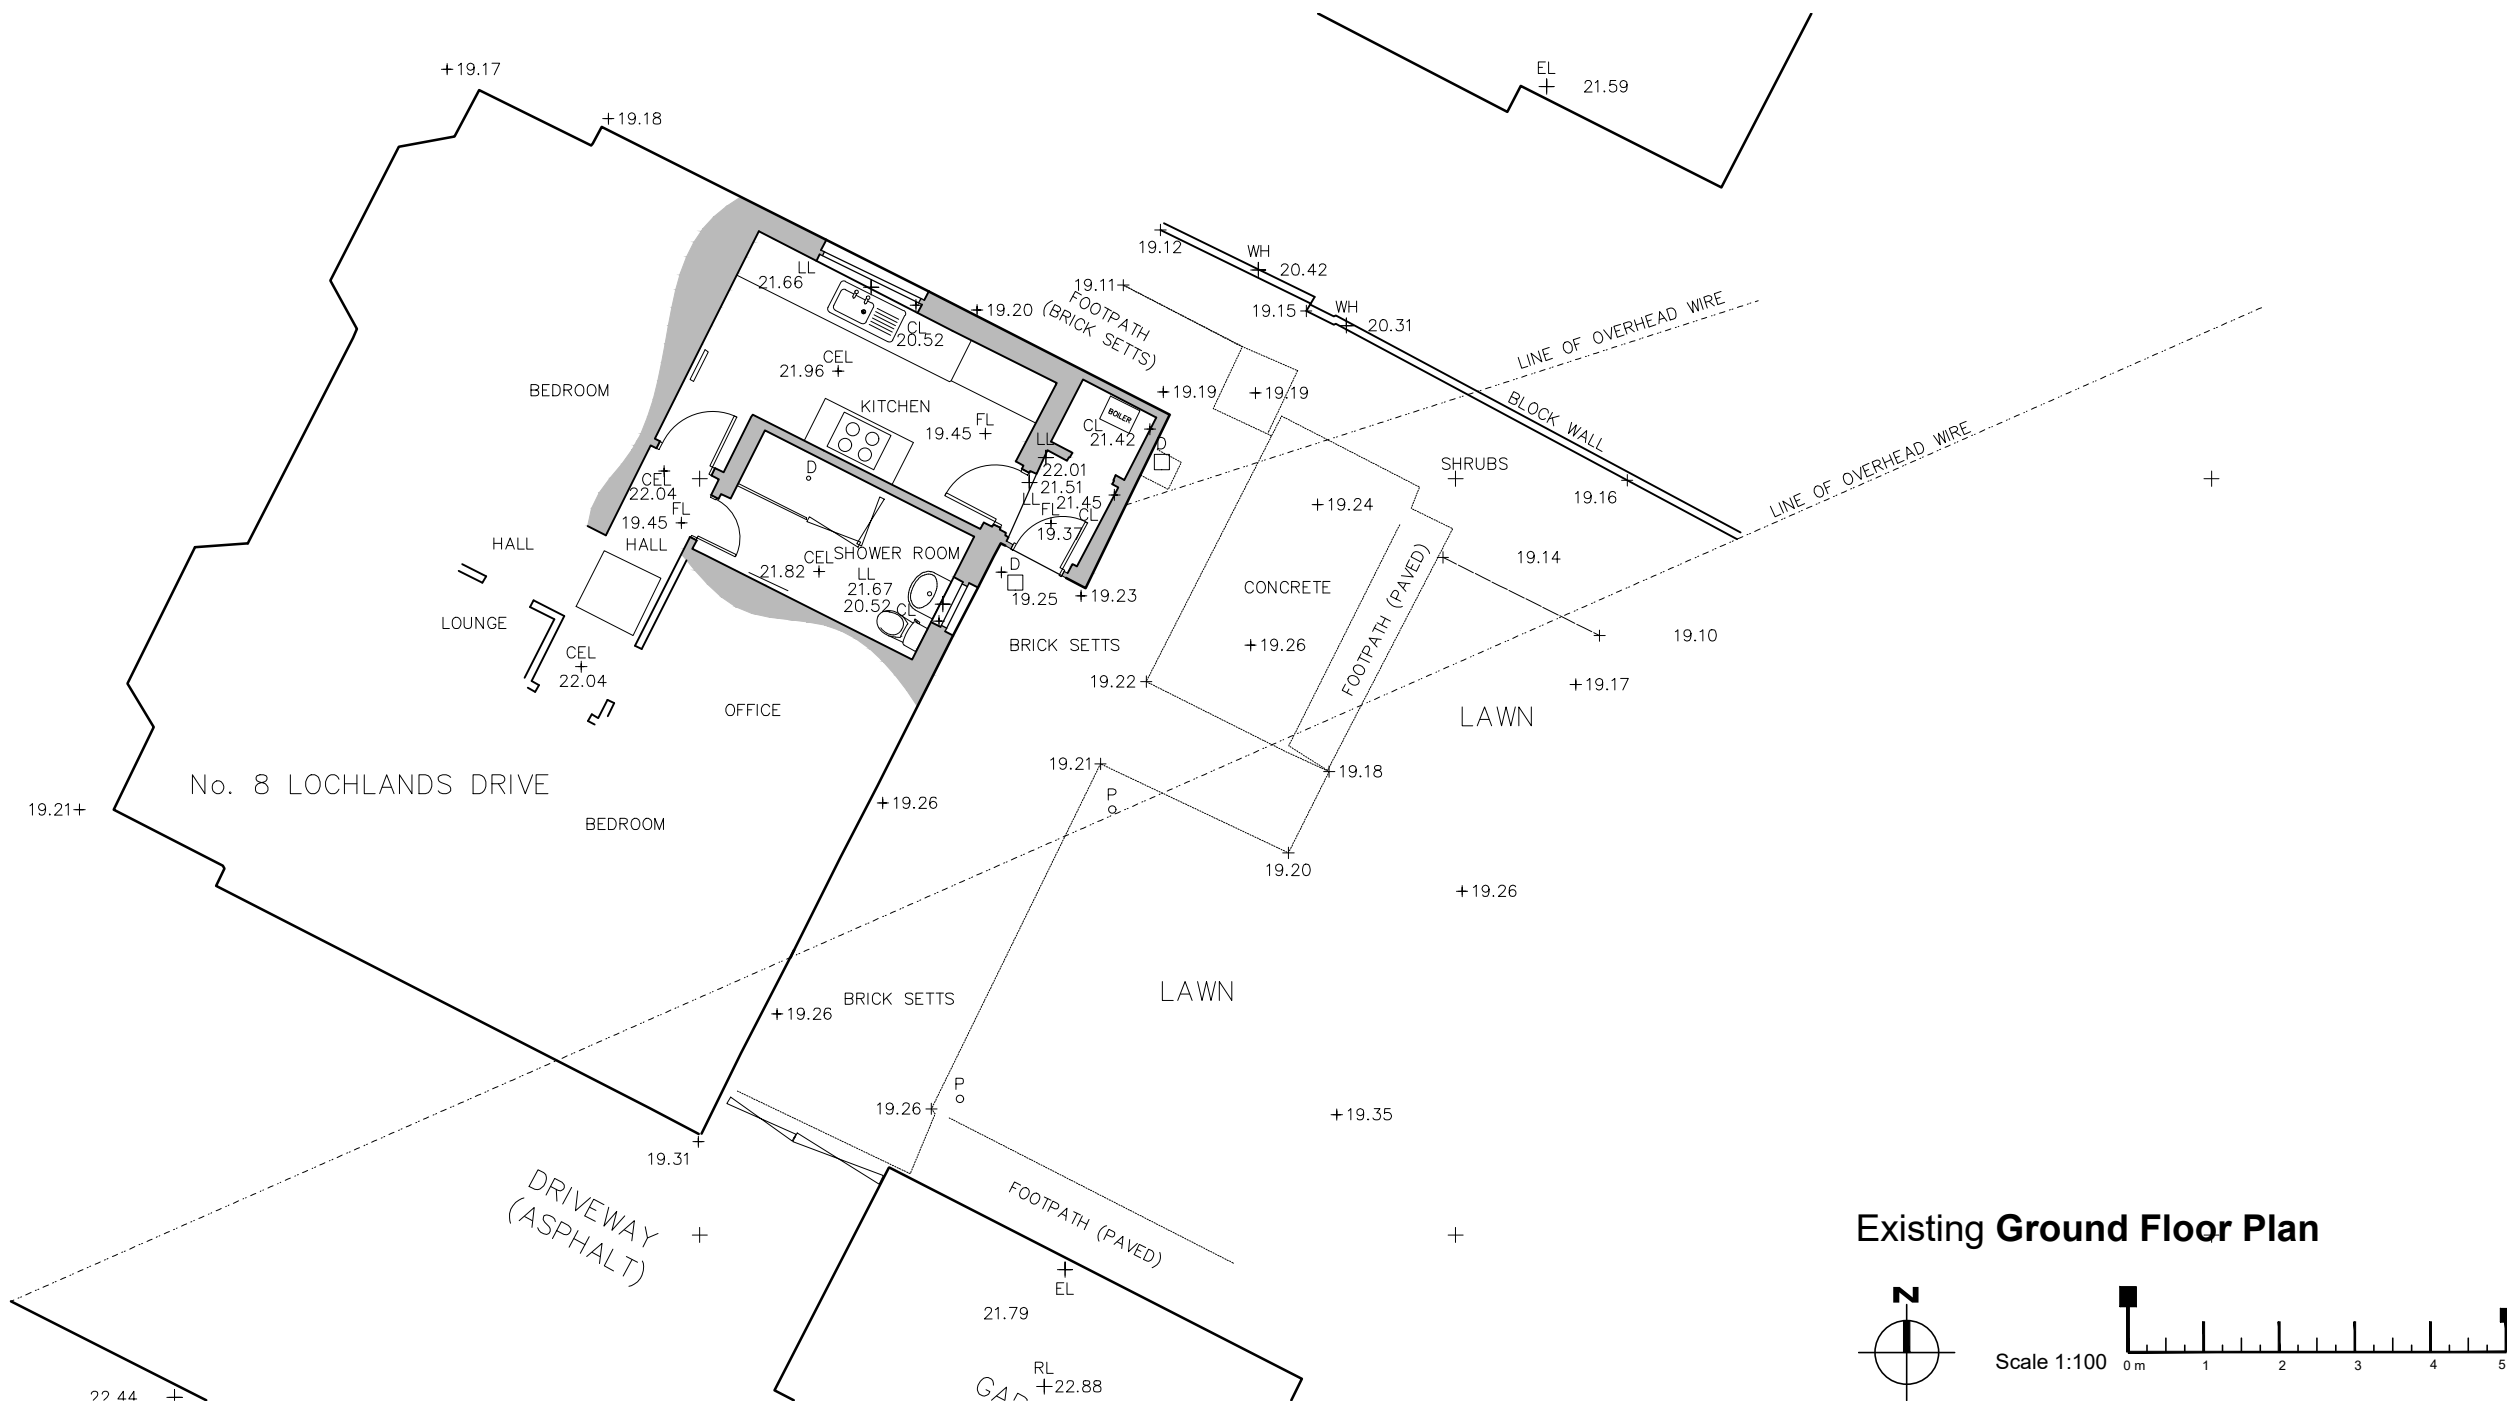


Proposed Alt and Extension
8 Lochlands Drive
Arbroath


for Mr and Mrs Leheny

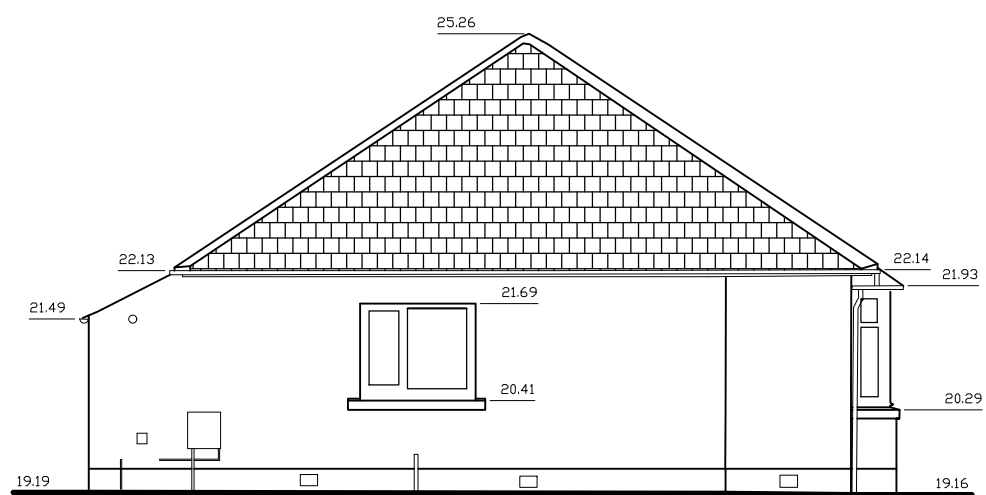

Existing Ground Floor Plan

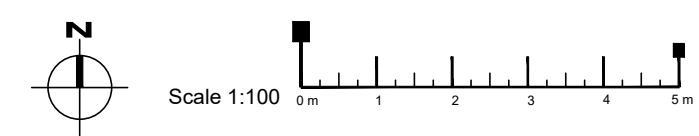

Existing North East Elevation

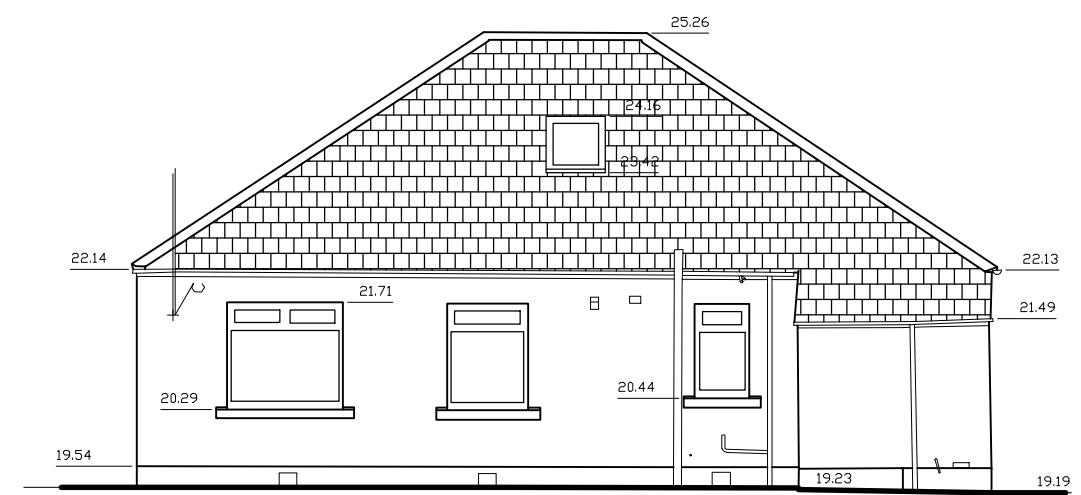

Existing South East Elevation

THIS DRAWING IS COPYRIGHT OF
VOIGT ARCHITECTS LIMITED
FOR CONSTRUCTION PURPOSES DO NOT SCALE THIS
DRAWING
ALL DIMENSIONS AND LEVELS TO BE CHECKED ON SITE
DISCREPANCIES TO BE REPORTED TO
VOIGT ARCHITECTS LIMITED BEFORE PROCEEDING
IF IN ANY DOUBT ABOUT INFORMATION ON THIS DRAWING,
CONTACT VOIGT ARCHITECTS LIMITED

Survey Drawing
Existing Plan and Elevations

SCALE 1/100 @ A3
CAD FILE
DATE Jan 2024
DRAWN BY LF