



Proposed Alt and Extension
8 Lochlands Drive
Arbroath

for Mr and Mrs Leheny

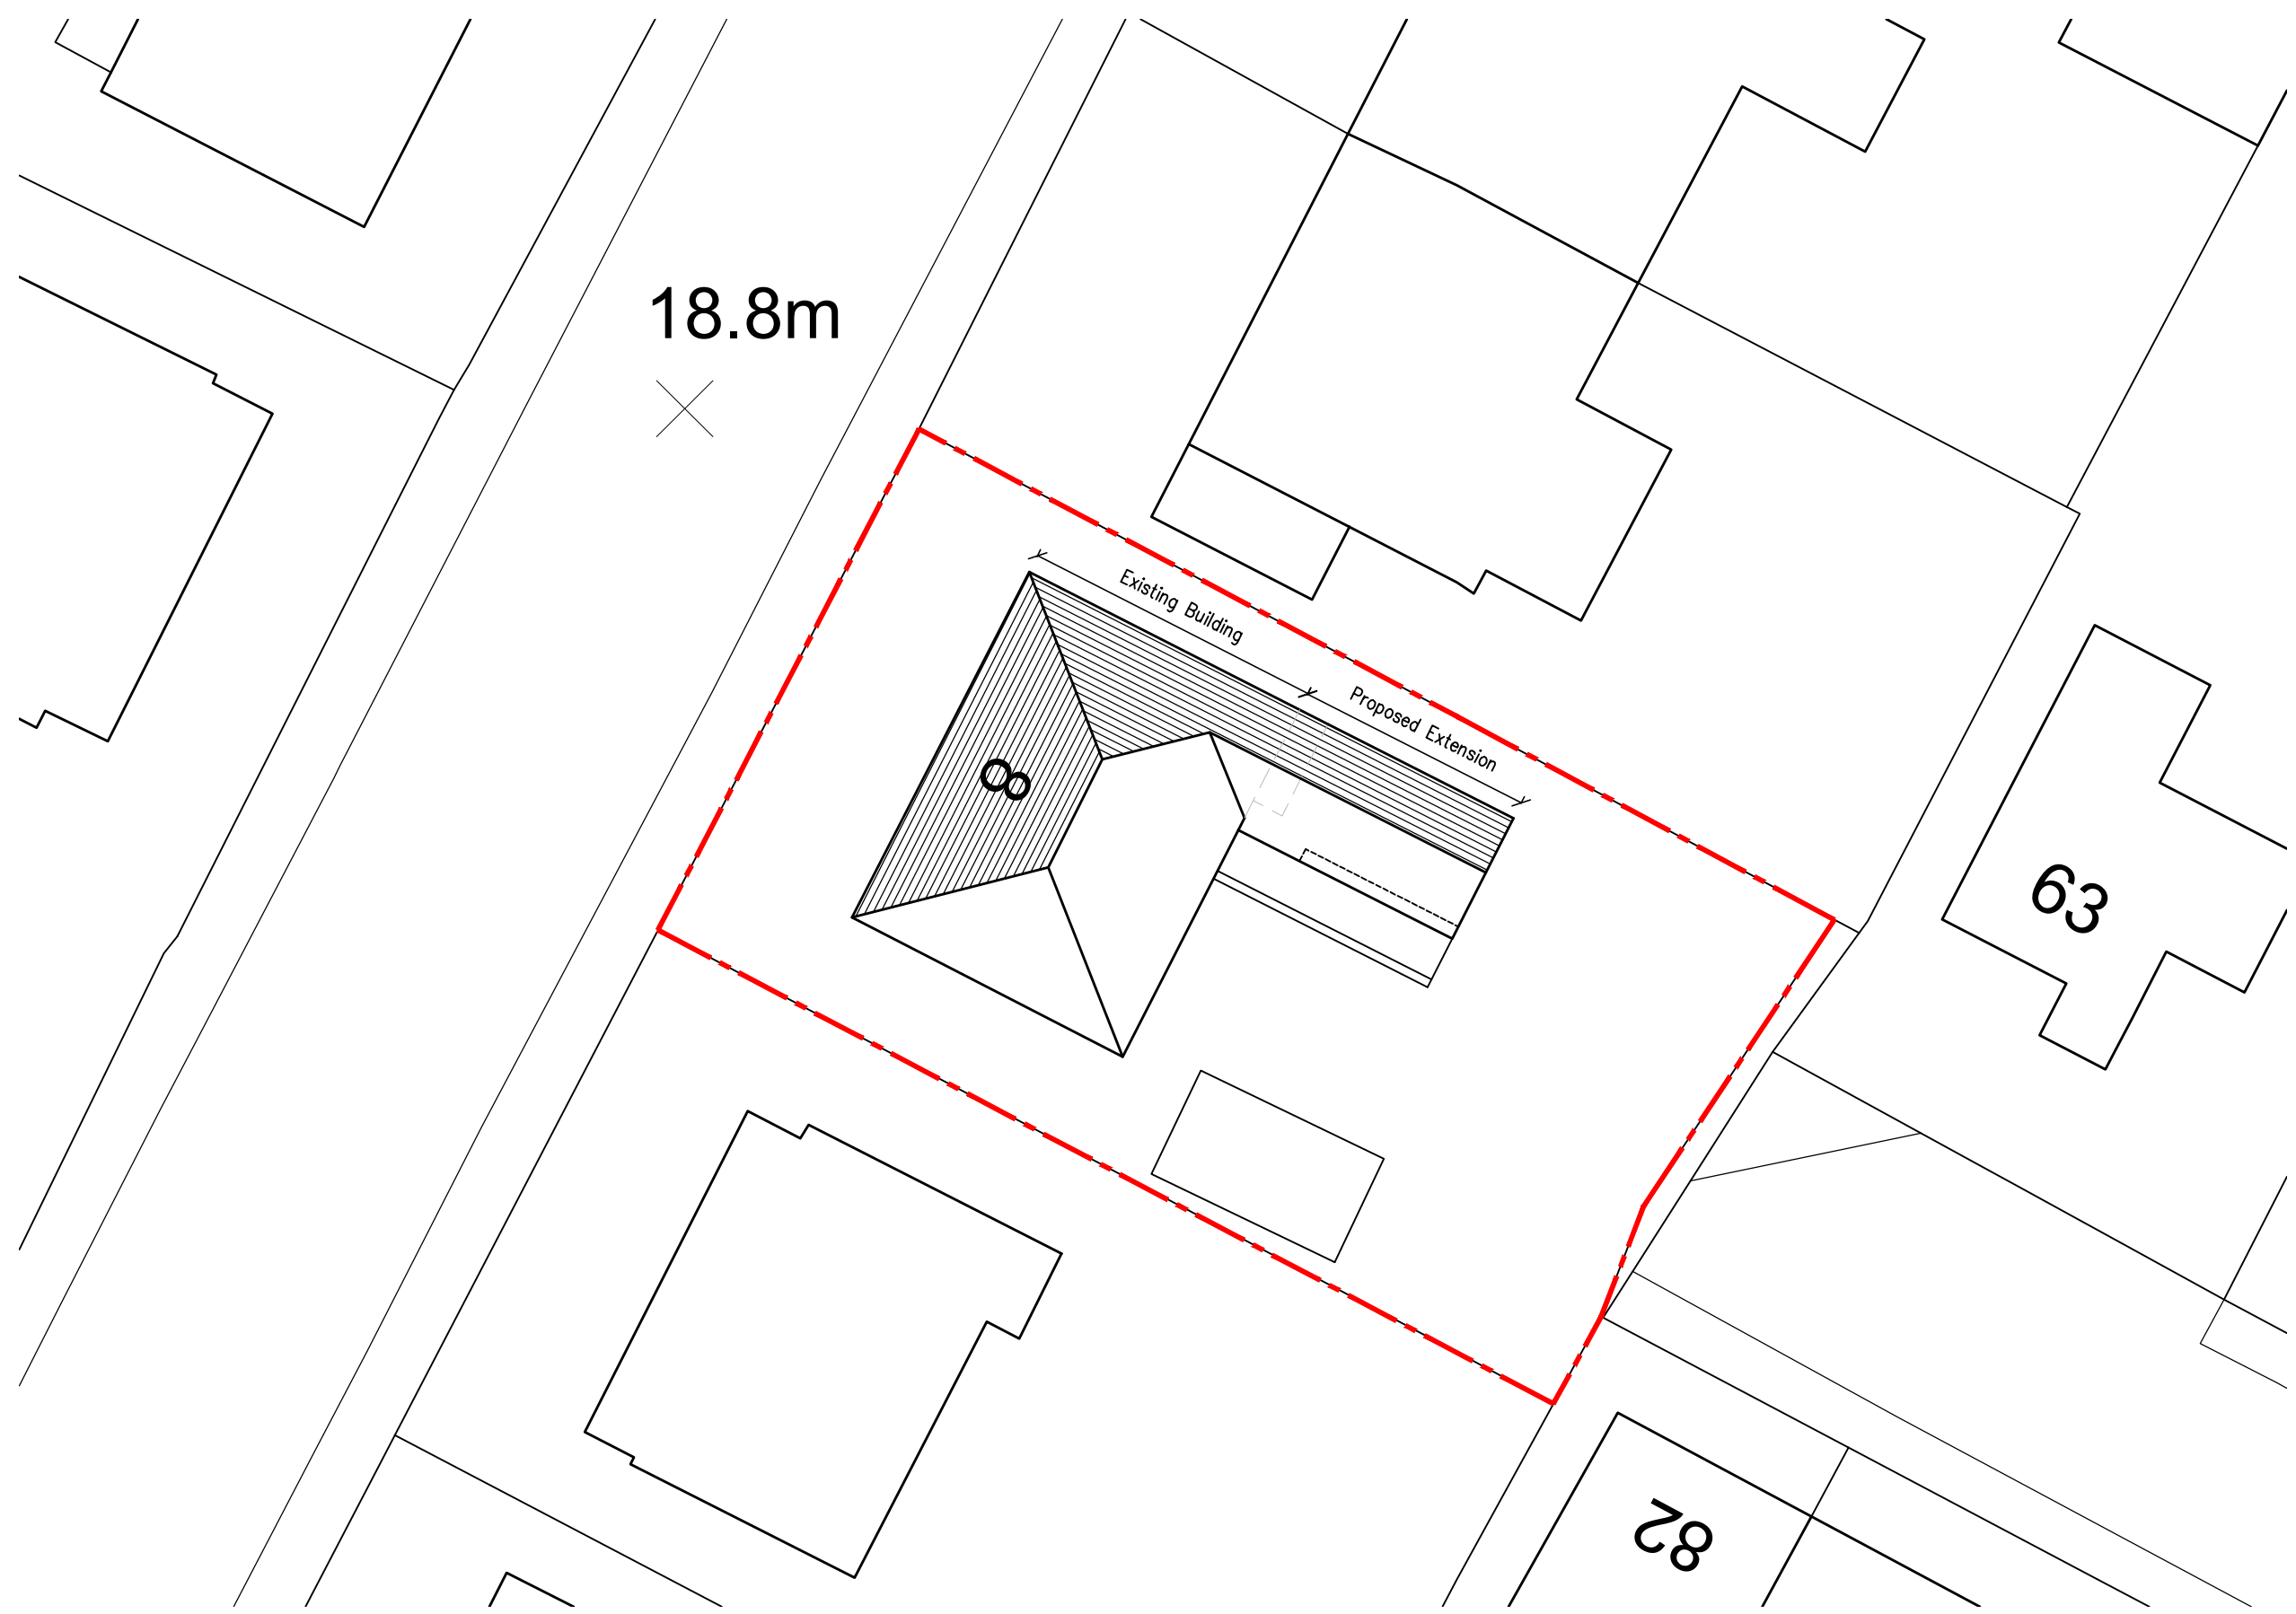

Proposed Site Plan

 

© THIS DRAWING IS COPYRIGHT OF
VOIGT ARCHITECTS LIMITED
FOR CONSTRUCTION PURPOSES DO NOT SCALE THIS
DRAWING
ALL DIMENSIONS AND LEVELS TO BE CHECKED ON SITE
DISCREPANCIES TO BE REPORTED TO
VOIGT ARCHITECTS LIMITED BEFORE PROCEEDING
IF IN ANY DOUBT ABOUT INFORMATION ON THIS DRAWING,
CONTACT VOIGT ARCHITECTS LIMITED

Proposed Site Plan

SCALE	DATE
1/200 @ A3	Feb 2024
CAD FILE	DRAWN BY
	LF