

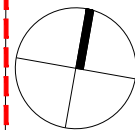


# 3 Golf Street, Carnoustie


Kinloch Street

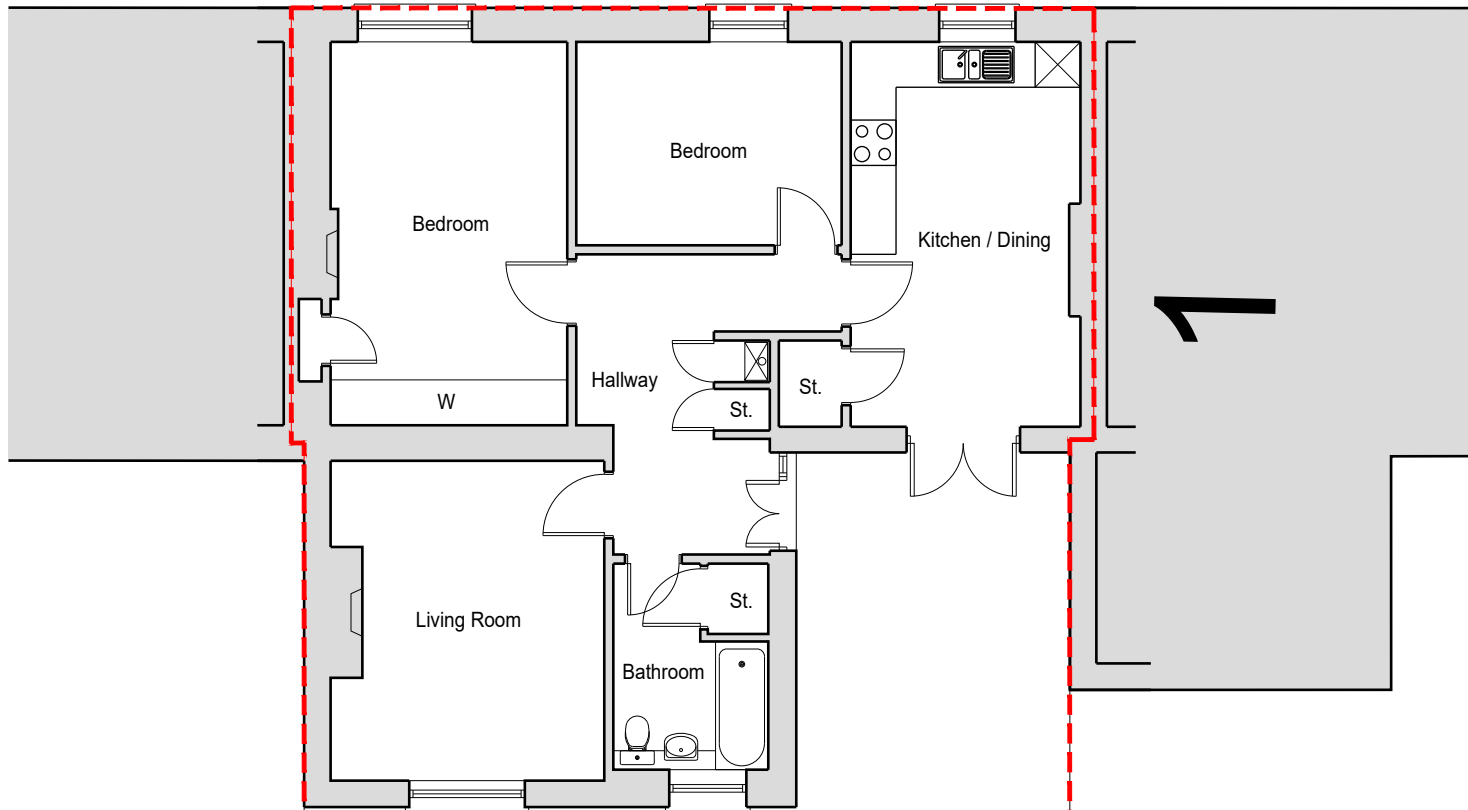


Existing Ground Floor Layout

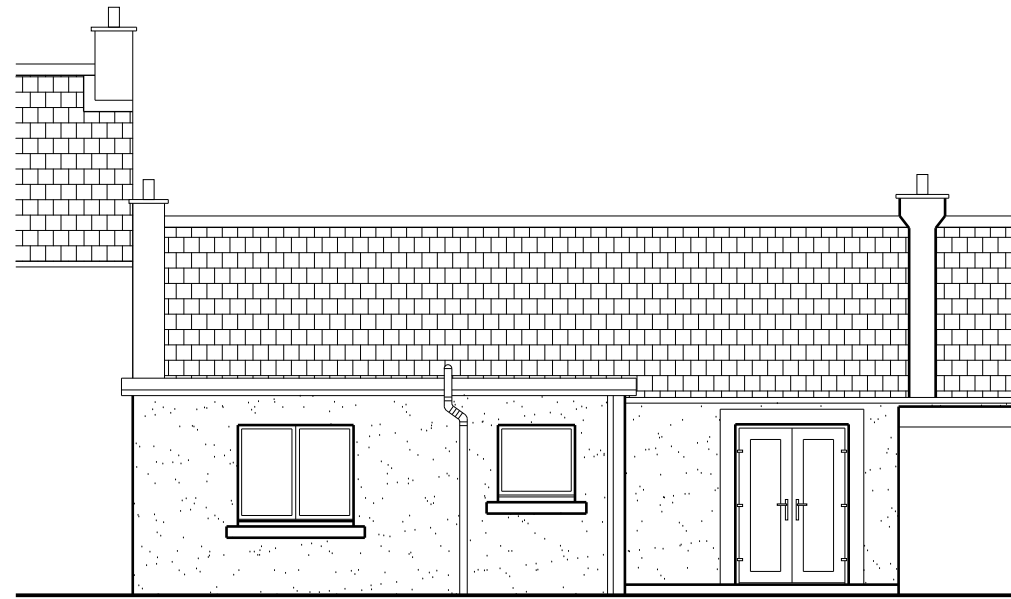

South Elevation

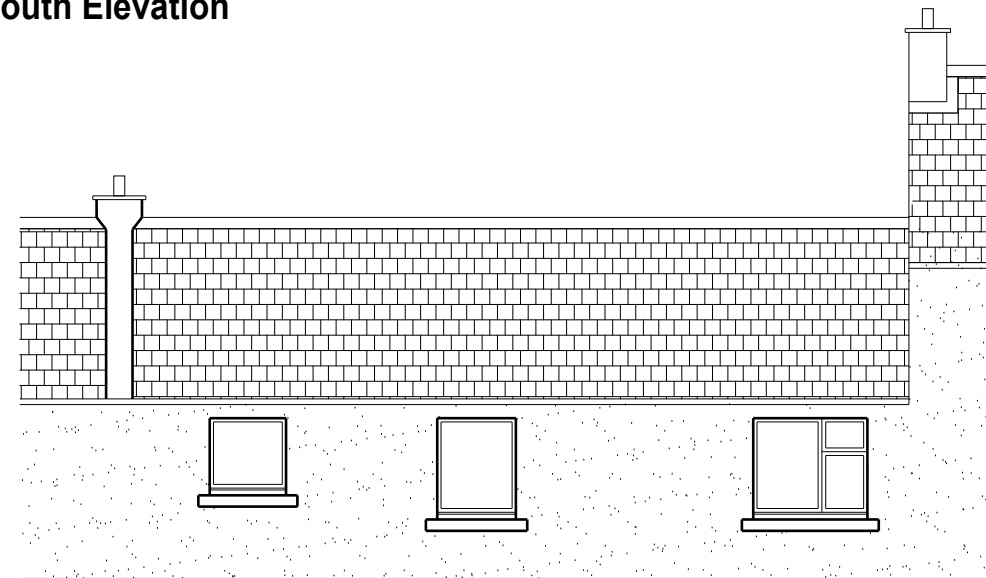


North Elevation

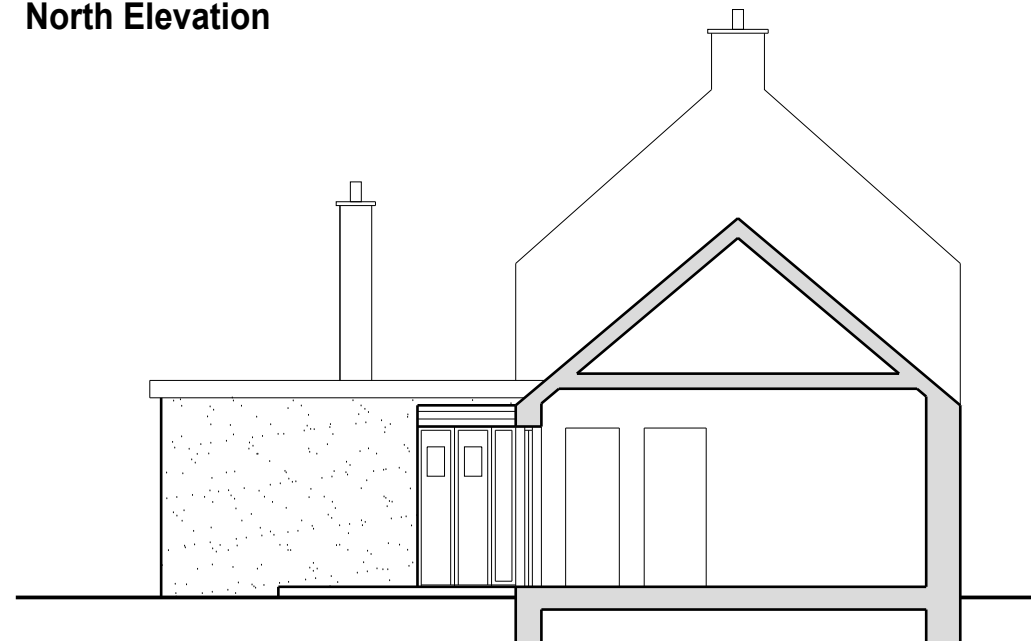

Section / East Elevation

# SIME DESIGN

ARCHITECTURAL SERVICES

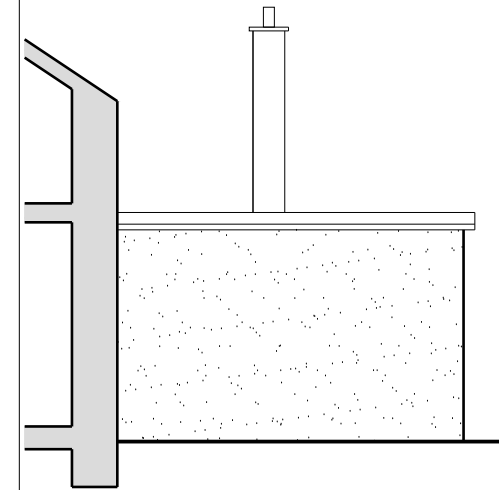

West Elevation



Scale in metres at 1:100

| REV | DATE | INTLS | AMENDMENT |
|-----|------|-------|-----------|
|     |      |       |           |

## Existing Layout Plans

PROJECT: Extension  
 LOCATION: 3 Golf Street, Carnoustie  
 CLIENT: Mr & Mrs Simpson  
 DATE: Feb' 24 SCALE: as noted @ A3  
 JOB No: 0105 SERIES: S DWG No: S\_2