



3 Golf Street, Carnoustie


Kinloch Street

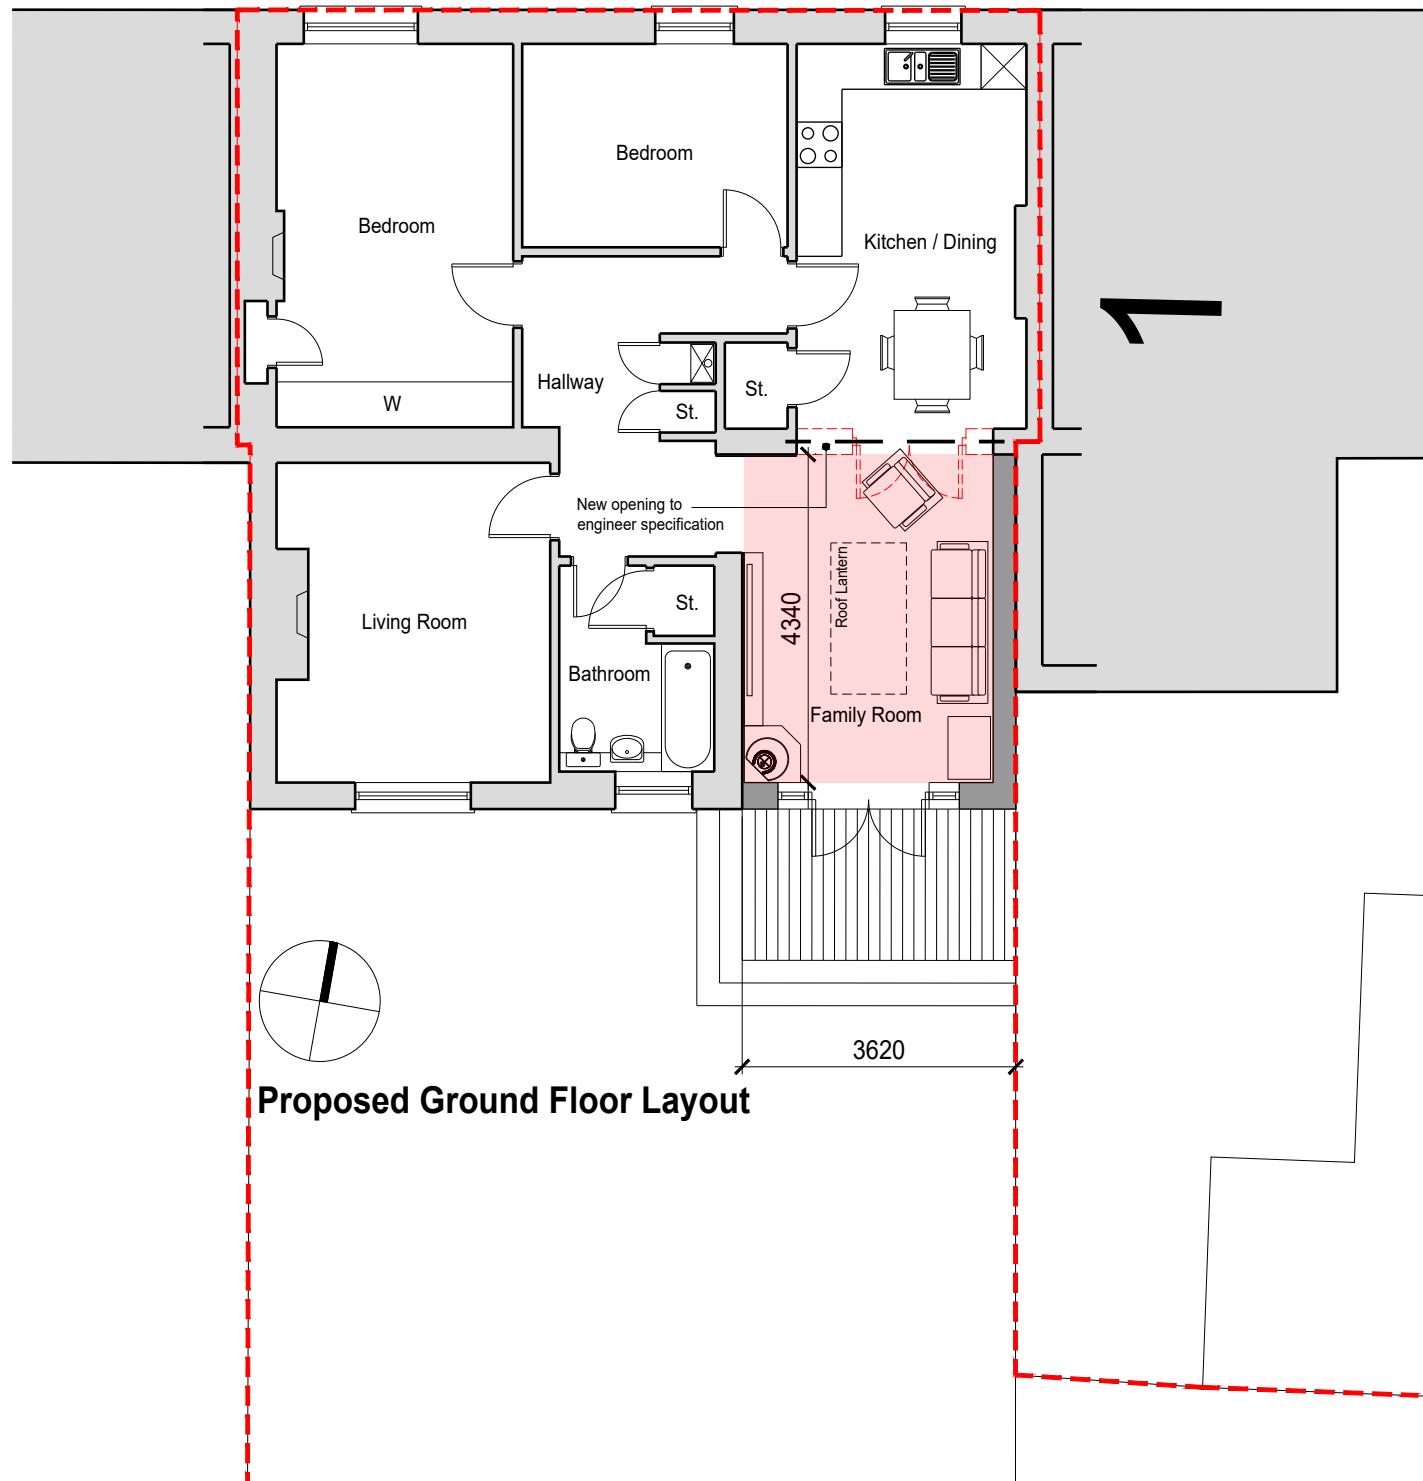


Proposed Layout Plans

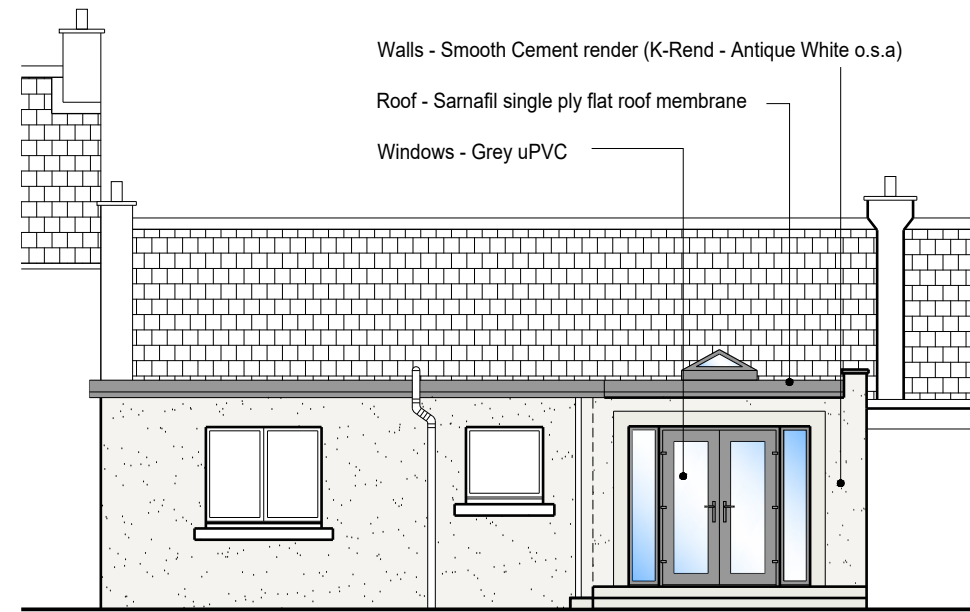

South Elevation

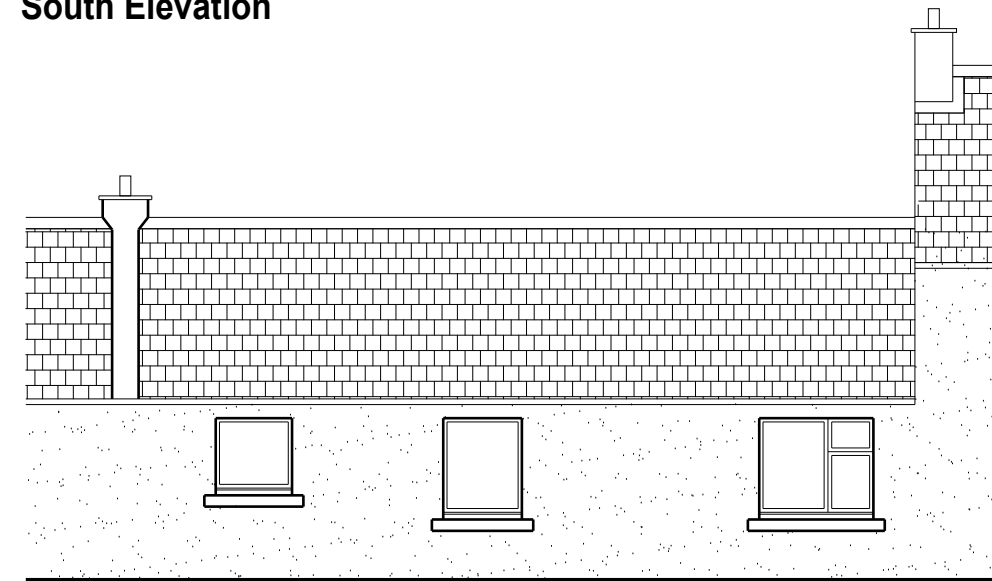


North Elevation

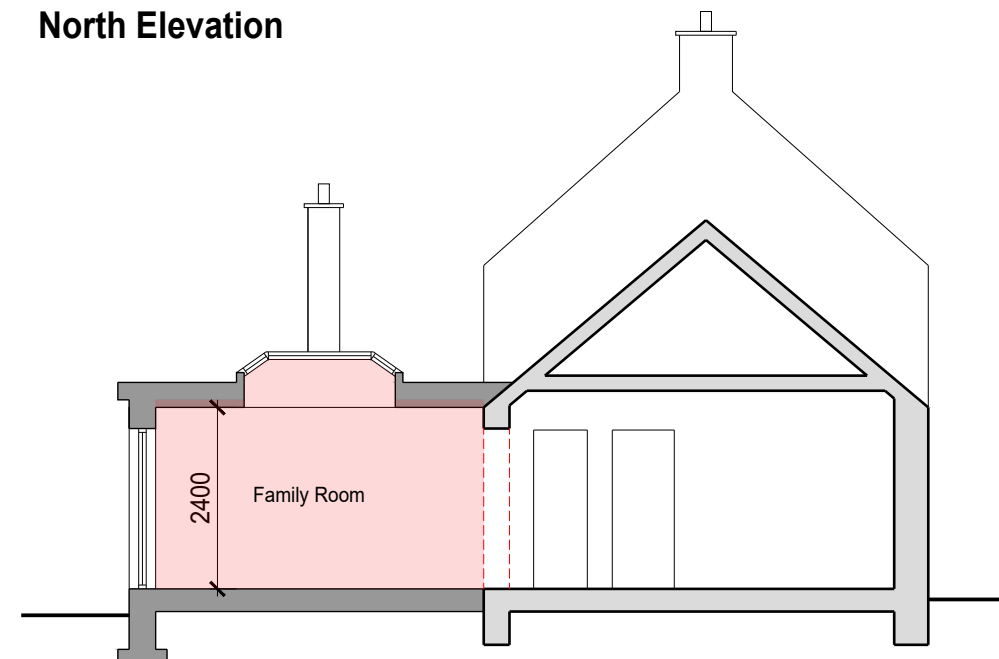


SIME DESIGN

ARCHITECTURAL SERVICES

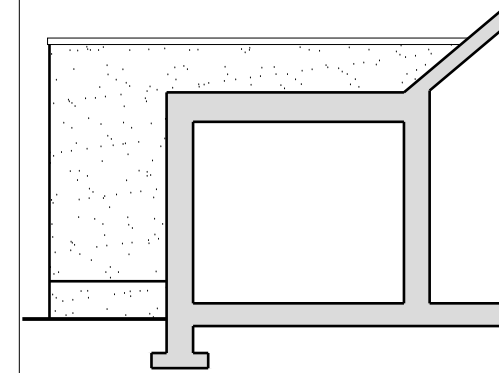


East Elevation

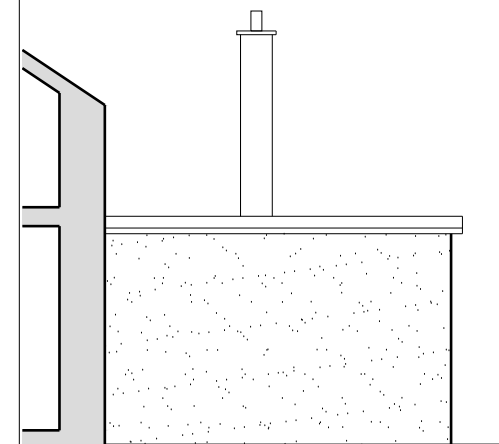

West Elevation

- Key:
- ex. Wall / Partition
 - Proposed Wall / Partition
 - Wall / Partition to be removed

 

Scale in metres at 1:100

REV	DATE	INTLS	AMENDMENT

Proposed Layout Plans

PROJECT: Extension
 LOCATION: 3 Golf Street, Carnoustie
 CLIENT: Mr & Mrs Simpson
 DATE: Feb' 24 SCALE: as noted @ A3
 JOB No: 0105 SERIES: D DWG No: D_01