




GROUND FLOOR PLAN

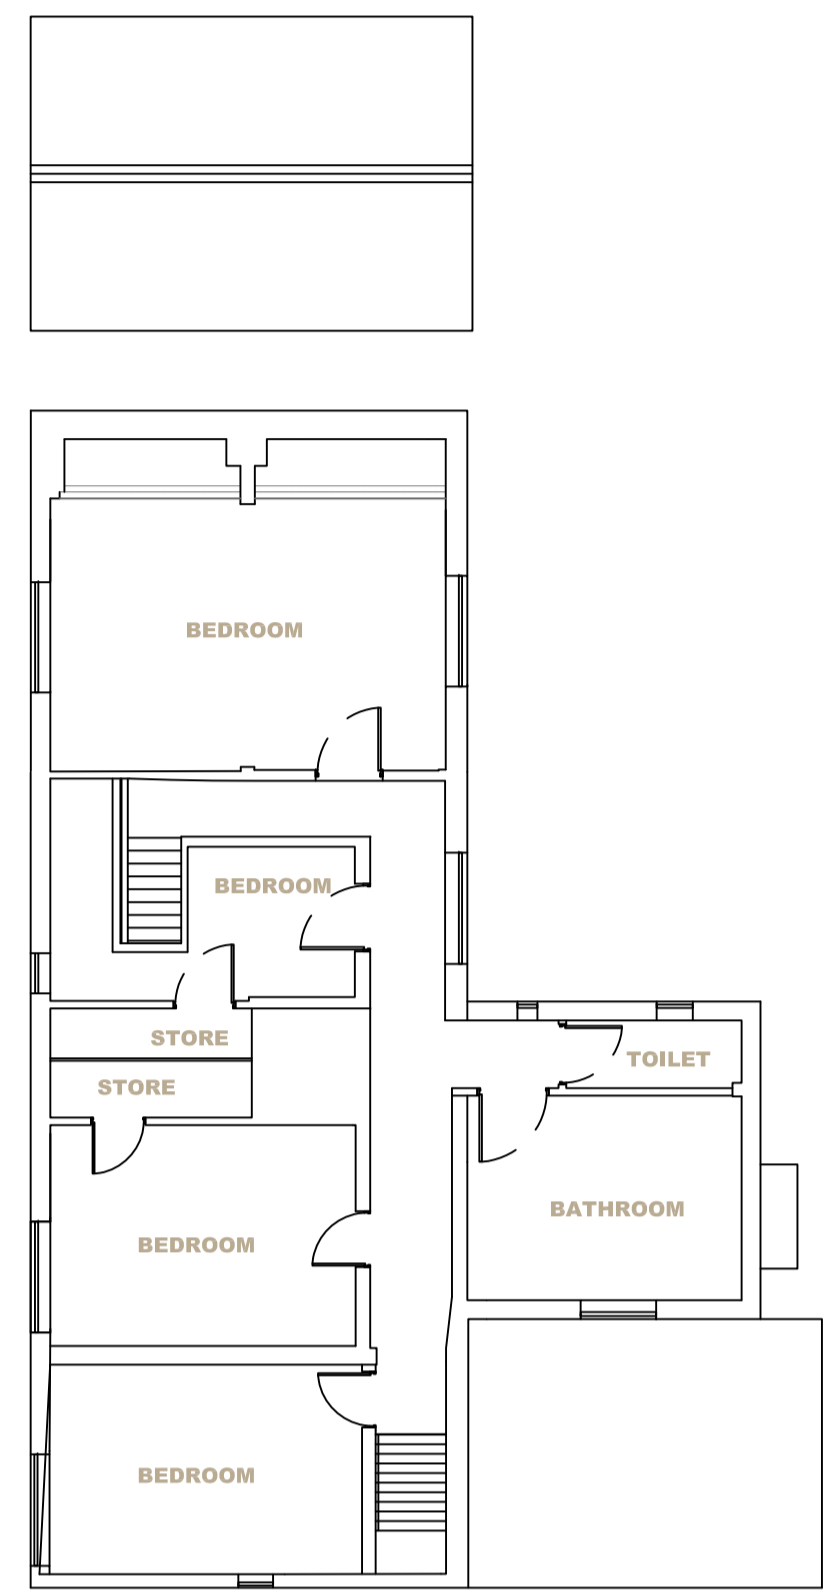


FIRST FLOOR PLAN

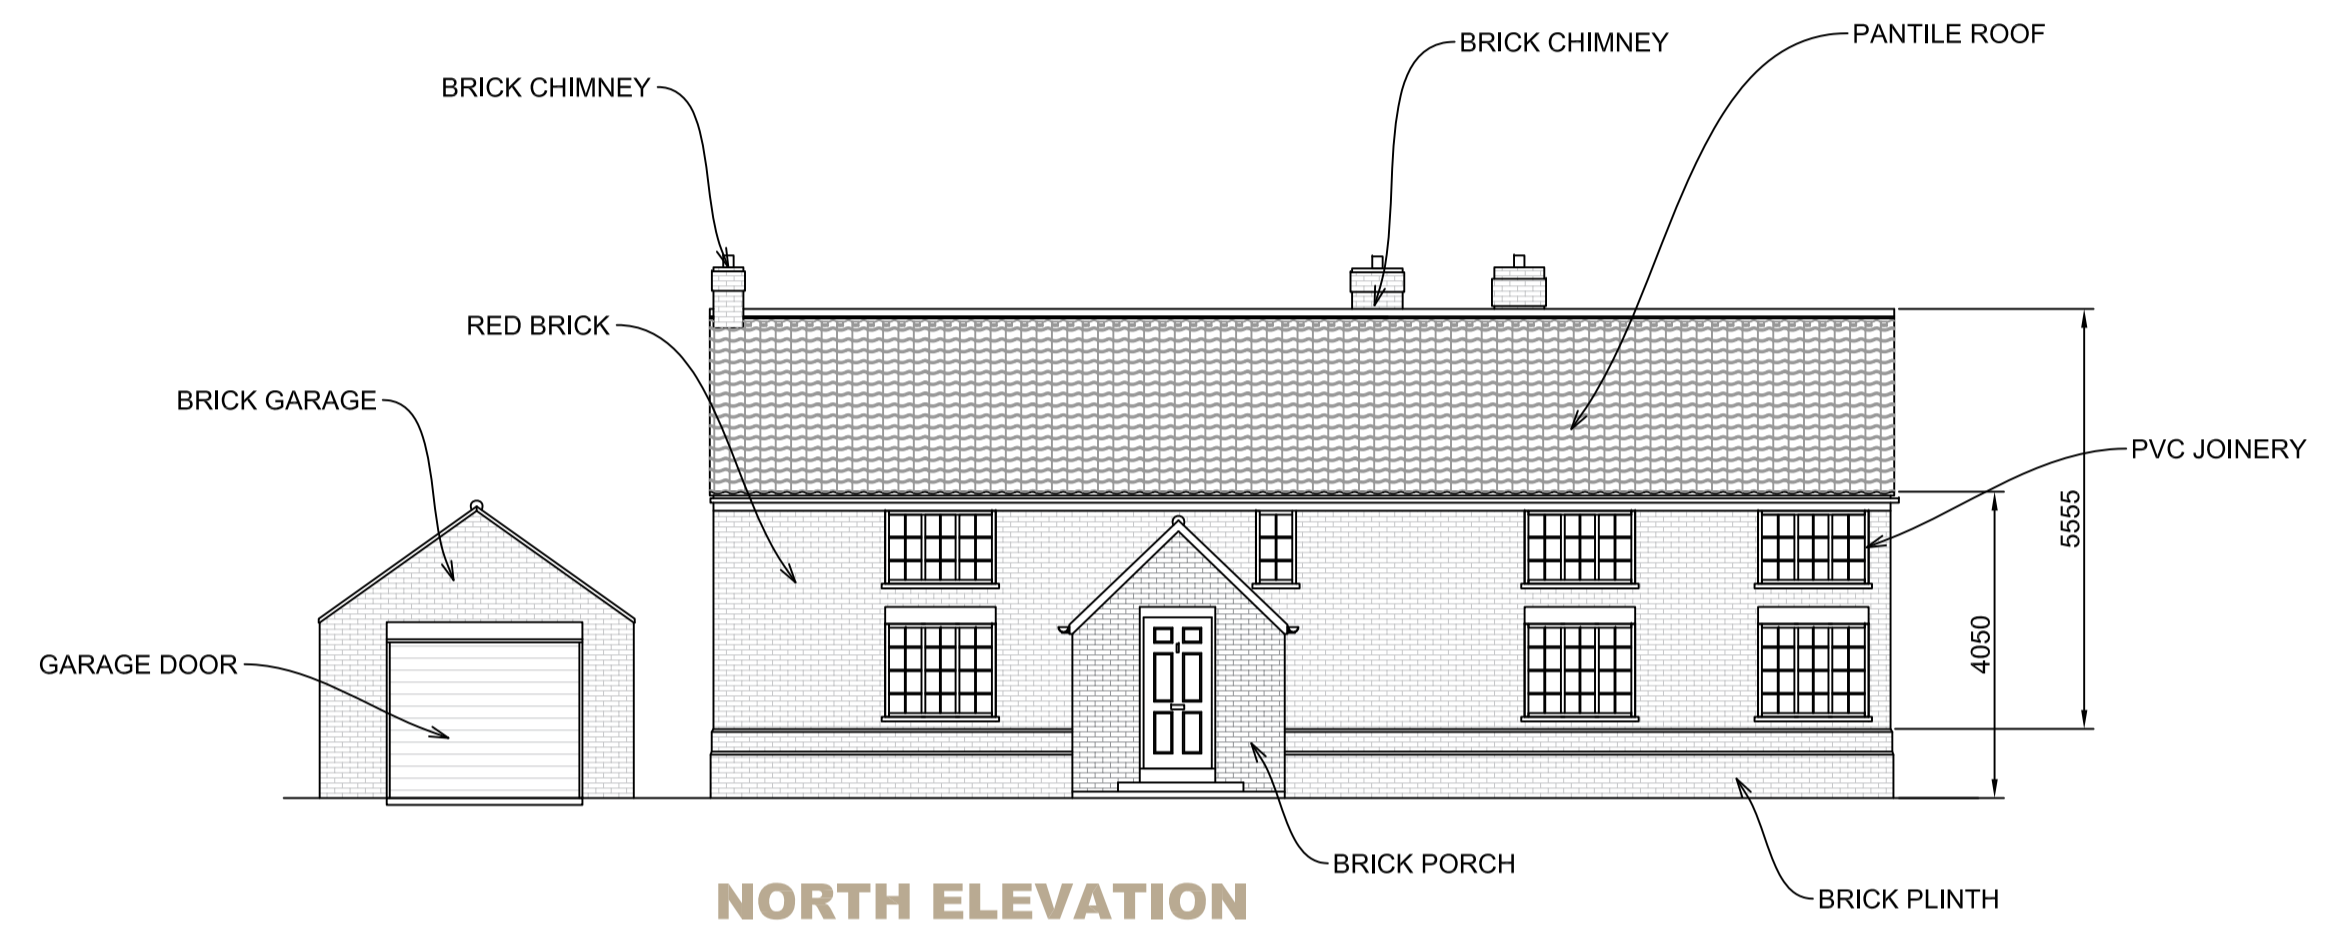


NORTH ELEVATION

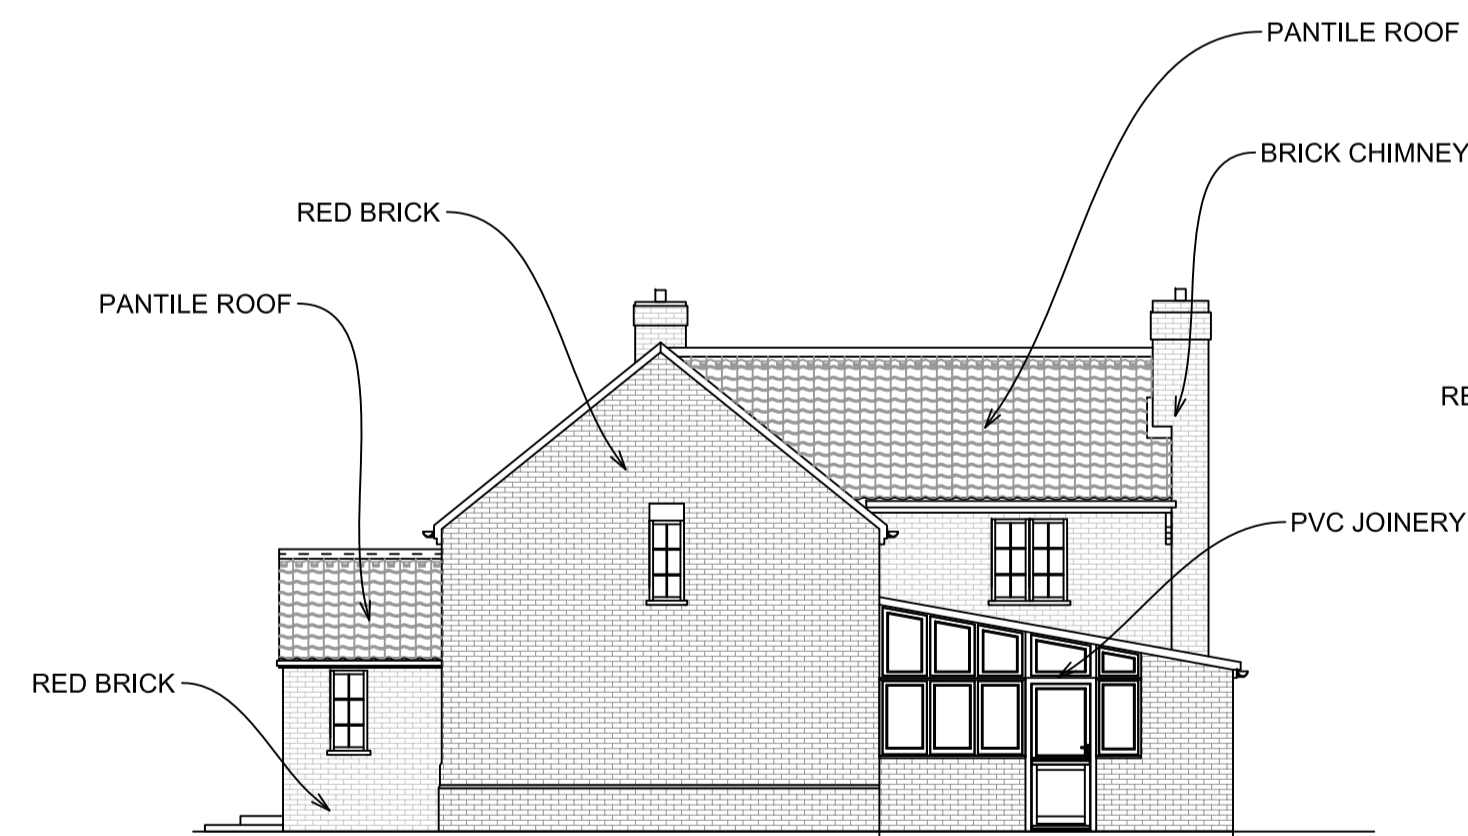

WEST ELEVATION

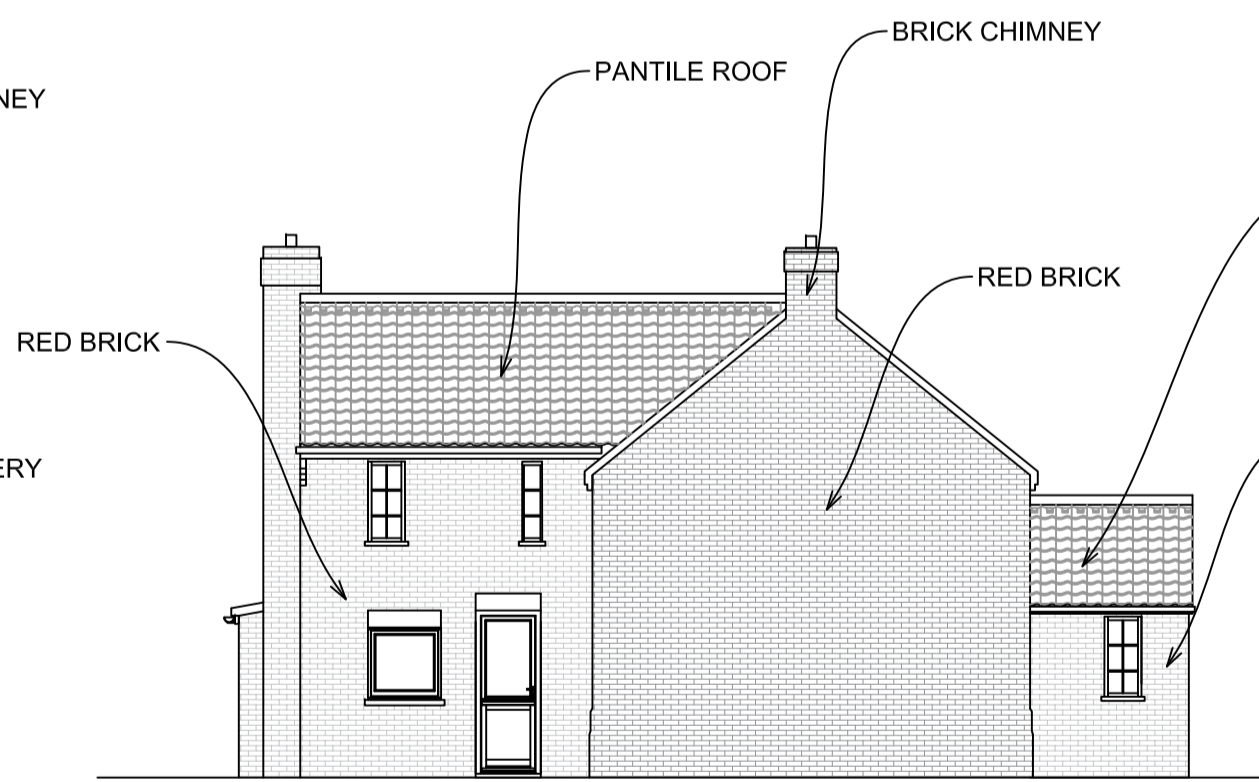

EAST ELEVATION

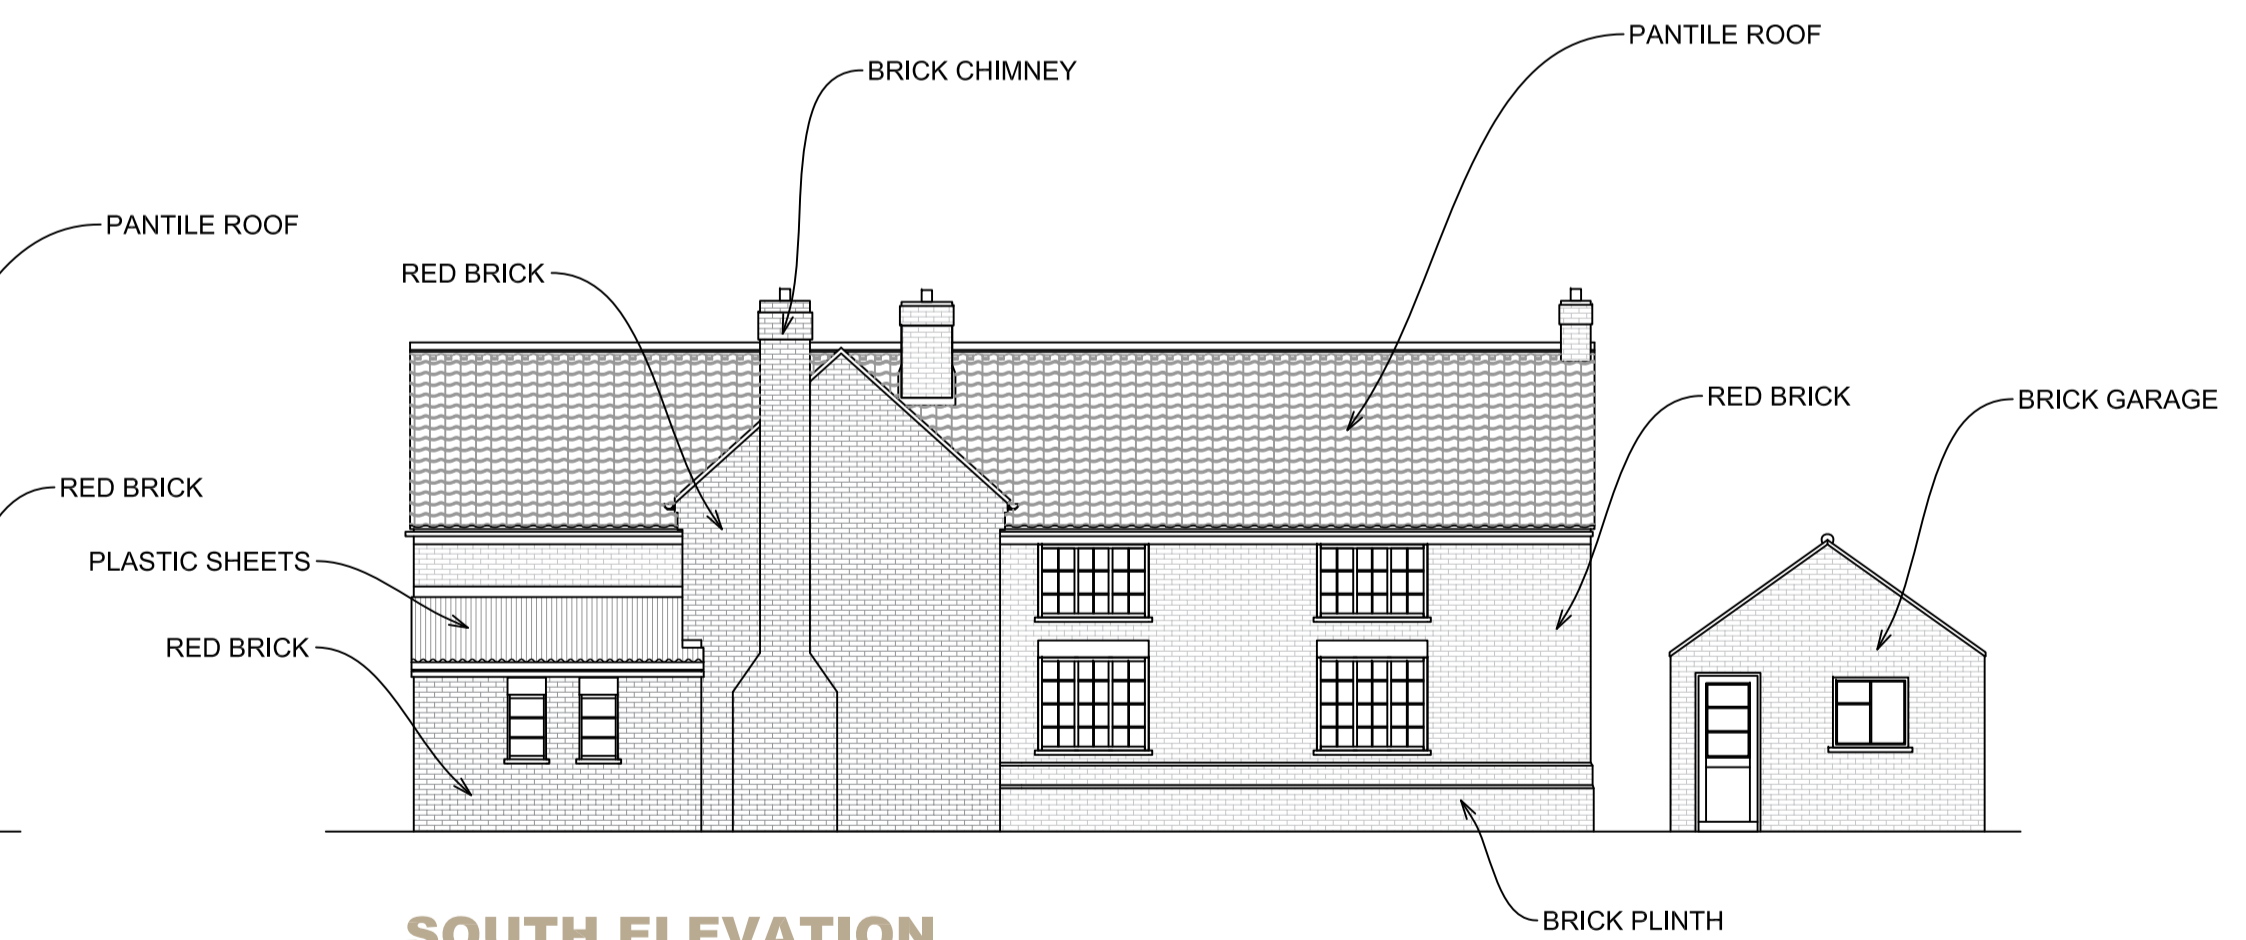


SOUTH ELEVATION

FLOOR PLAN & ELEVATIONS

Scale 1:100

NOTES:

1. Use written dimensions only. All dimensions to be checked on site and any discrepancies reported to ACORUS immediately. If in doubt ask.
 2. Where relevant, significant hazards have been identified on the drawing. Hazards which should be obvious to a competent contractor or unforeseeable have not been identified.
 3. This drawing is confidential and remains the exclusive property of ACORUS.
 4. Ordnance Survey Paper Map Copying Licence Number: 100039456.
- © ACORUS Rural Property Services Ltd.

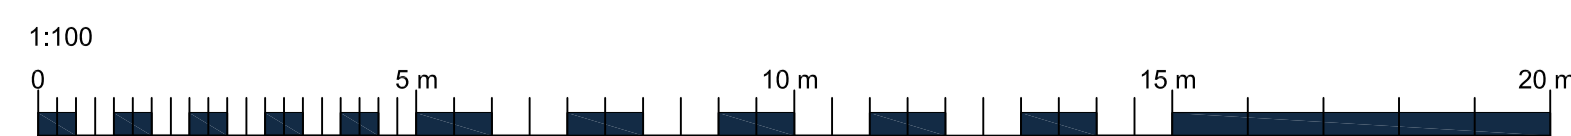

Rev	Date	Description	Dwn	Chk

PROJECT				
BAKER POPLAR FARM IP6 8PJ				
TITLE				
EXISTING DWELLING PLAN & ELEVATIONS				
SCALE	DATE	DRAWN BY	CHECKED BY	
AS SHOWN @A1	08/23	EB	EB	
JOB NO.	DRAWING NO.	REVISION		
BPF/EB23/200	100_01			



EXISTING