



Section B-B

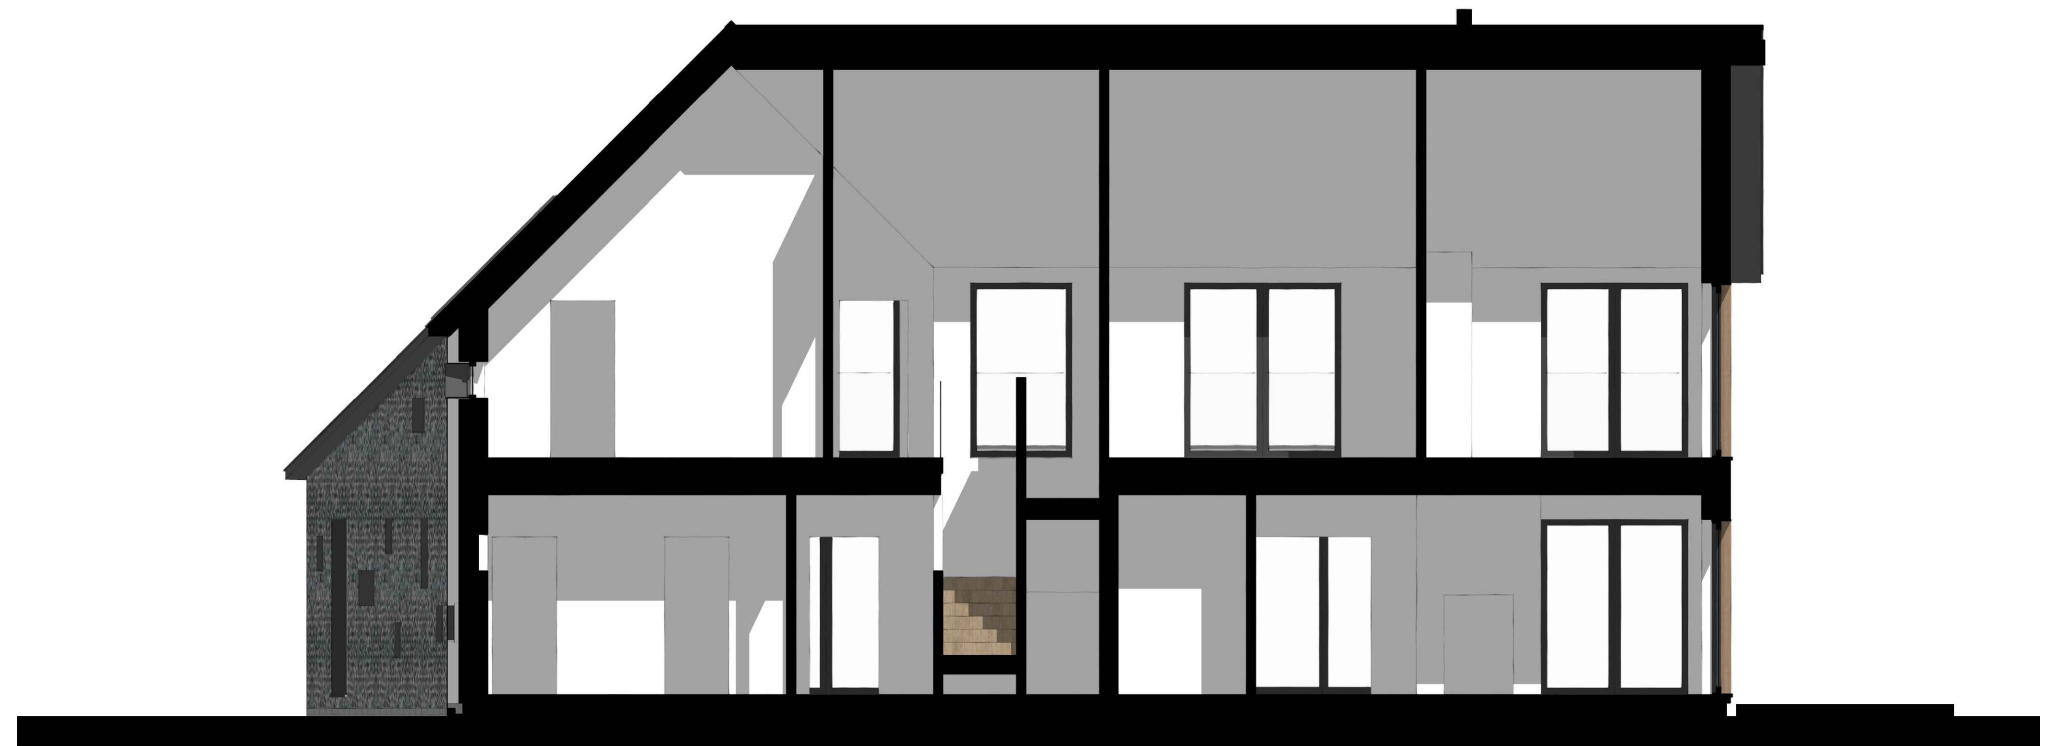

Section A-A

 

Client Watership Down Partnership	Drawing Title Roof Plan & Sections		
Project Title Shepherd's cottage	Scale 1:100 @ A3	Date Jan 2023	Drawn NB
	Drawing No. P205-102	Rev. -	