



PROPOSED SOUTH ELEVATION




PROPOSED WEST ELEVATION




PROPOSED NORTH ELEVATION




PROPOSED EAST ELEVATION

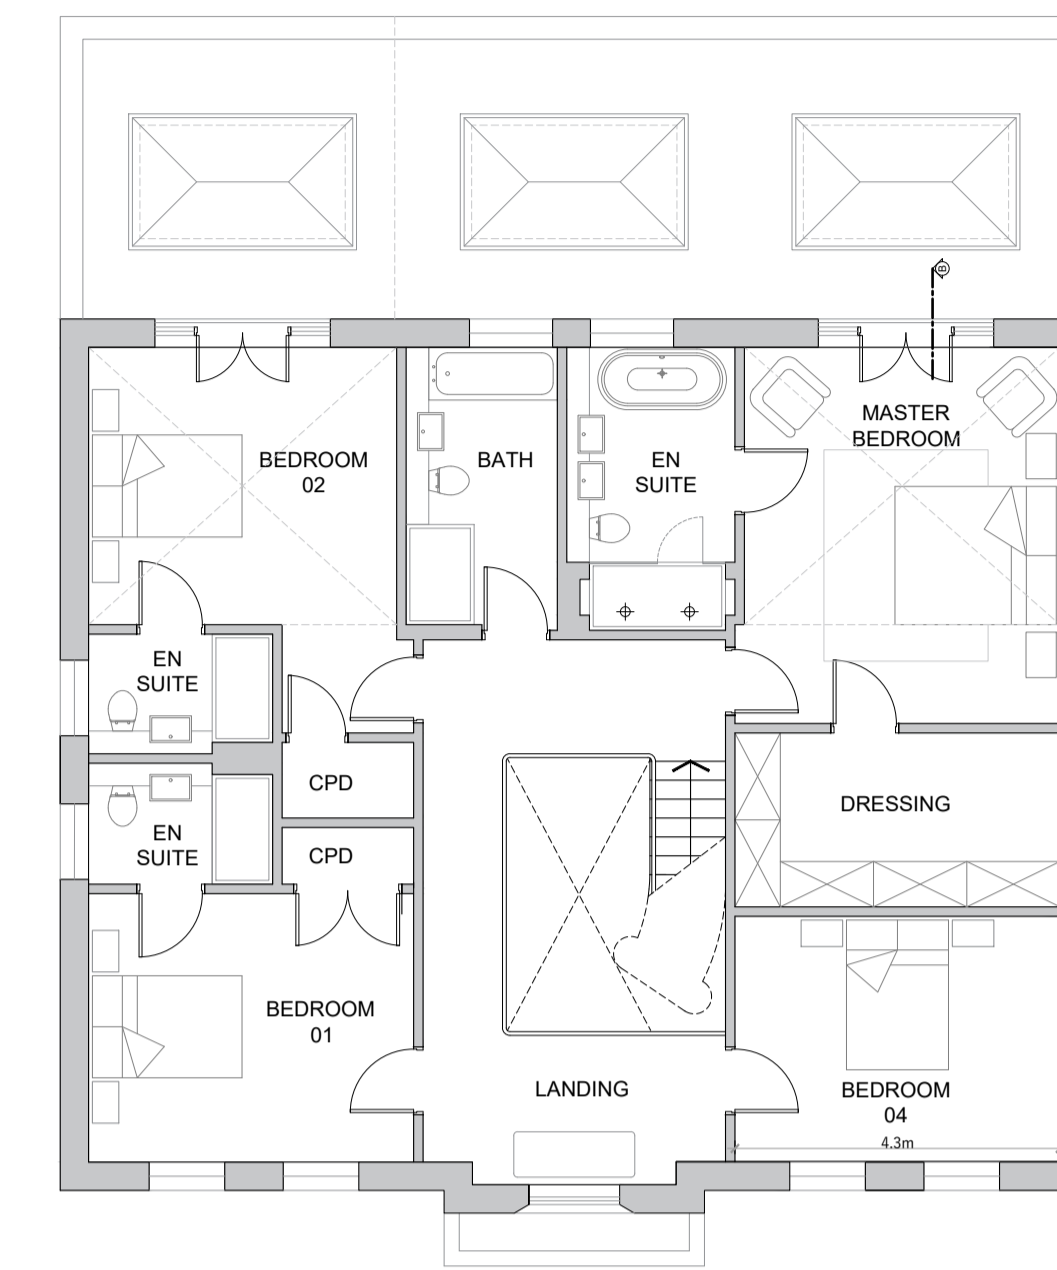


FIRST FLOOR PLAN
138sqm (GIA)

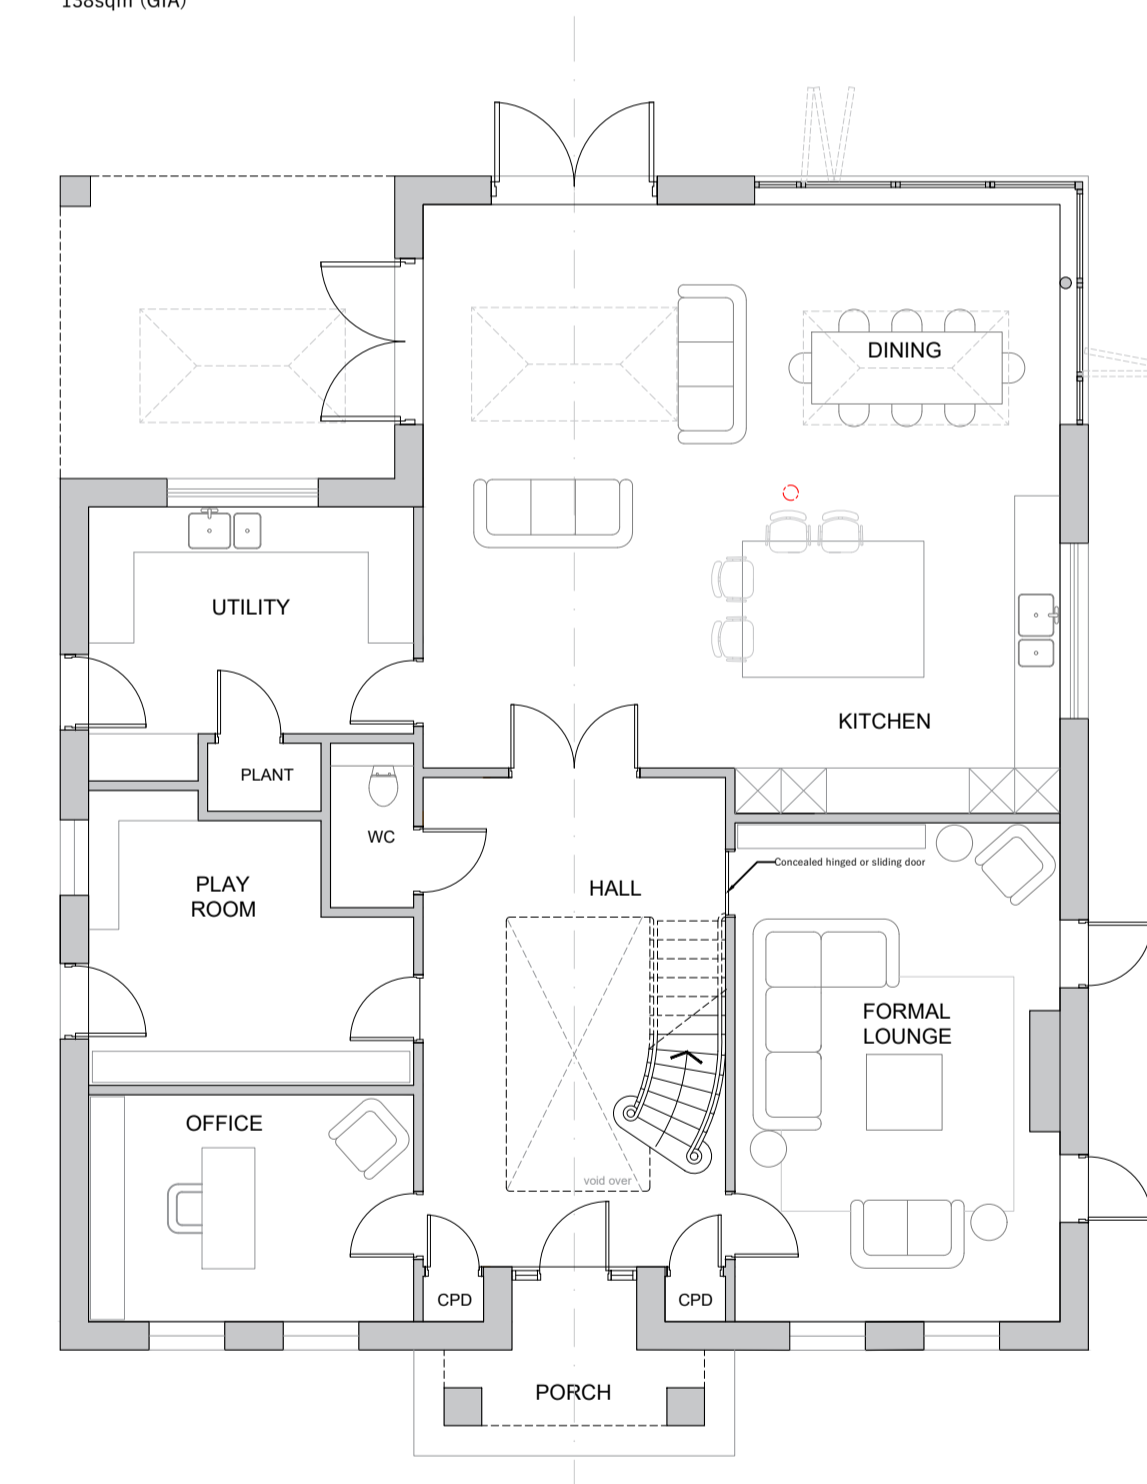

GROUND FLOOR PLAN
170sqm (GIA)

 

PROPOSED ARTIST'S IMPRESSION

 PHILIP WADGE ARCHITECTURE www.philipwadge.co.uk info@philipwadge.co.uk 01635 736440		AT Southernwood Tile barn Woolton Hill Newbury RG20 9UZ
PROJECT Two Detached Dwellings		TITLE PROPOSED PLANS & ELEVATIONS - PLOT 02
SCALE 1:100 @ A1 1:200 @ A3		DATE 16/02/24
DRAWING NUMBER 22092/PL/17		Rev B
All Rights Reserved © Philip Wadge Associates Ltd 2024		