
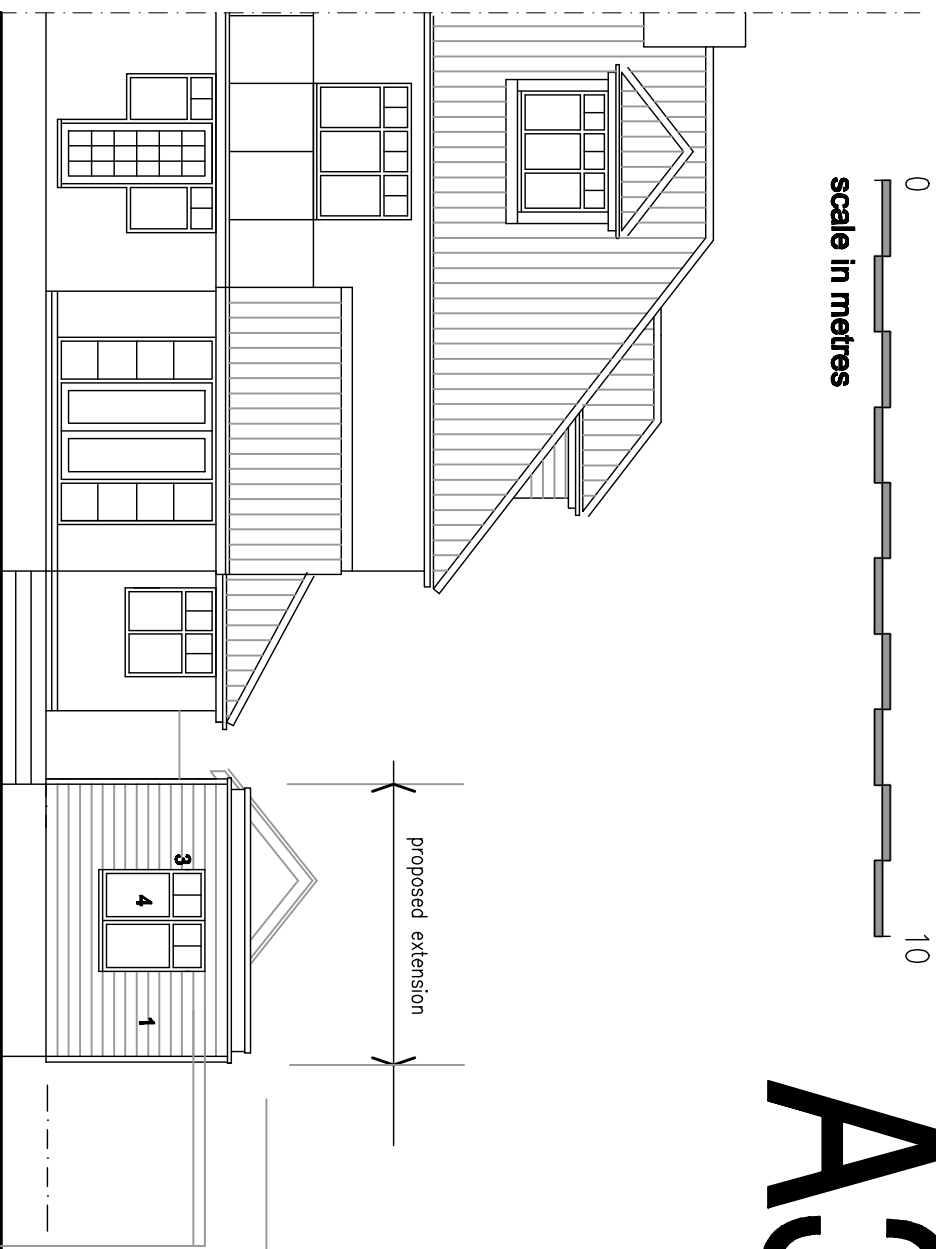
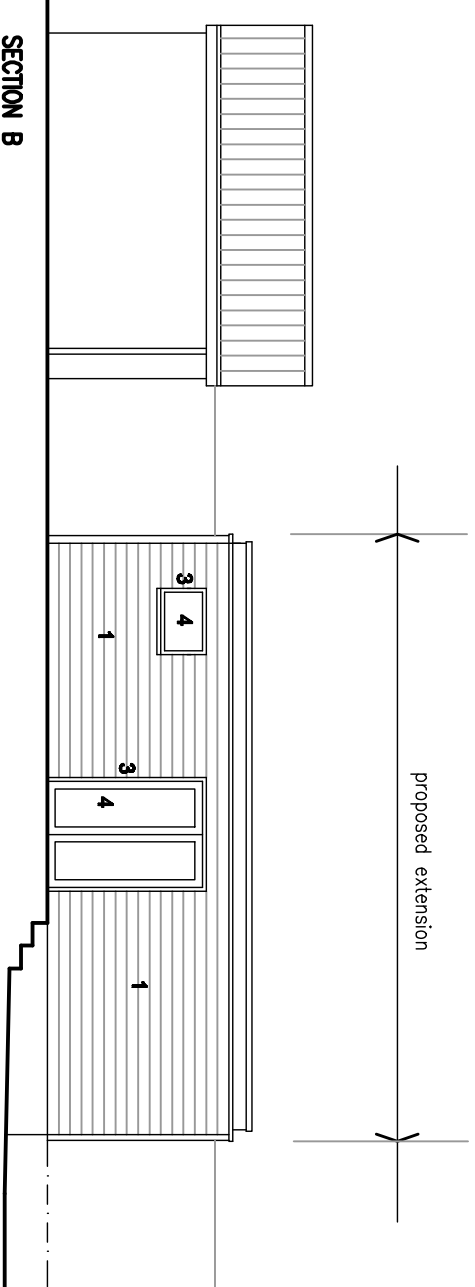



A3

0 10
scale in metres

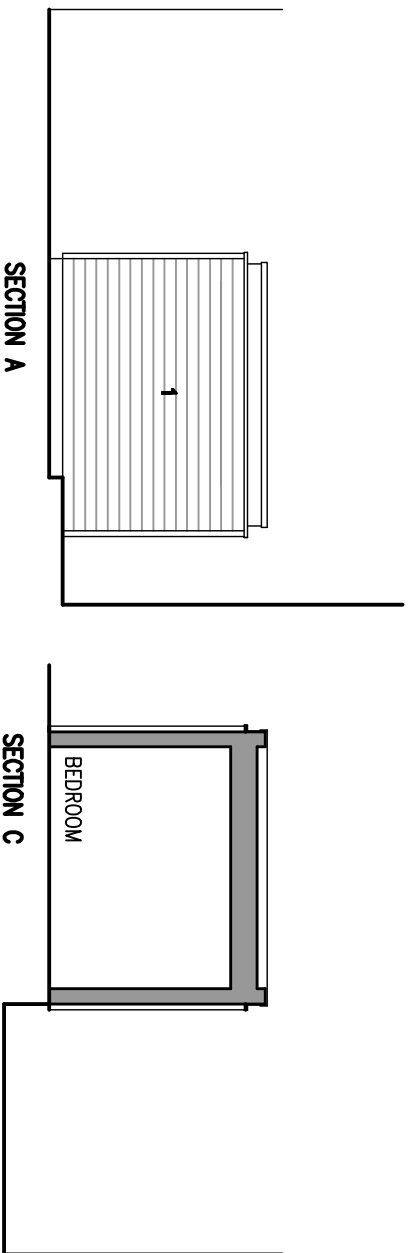


Schedule of materials

- 1 Larch cladding
- 2 flat roof
- 3 windows and doors: triple glazed powder coated aluminium
- 4 glazing: clear glass

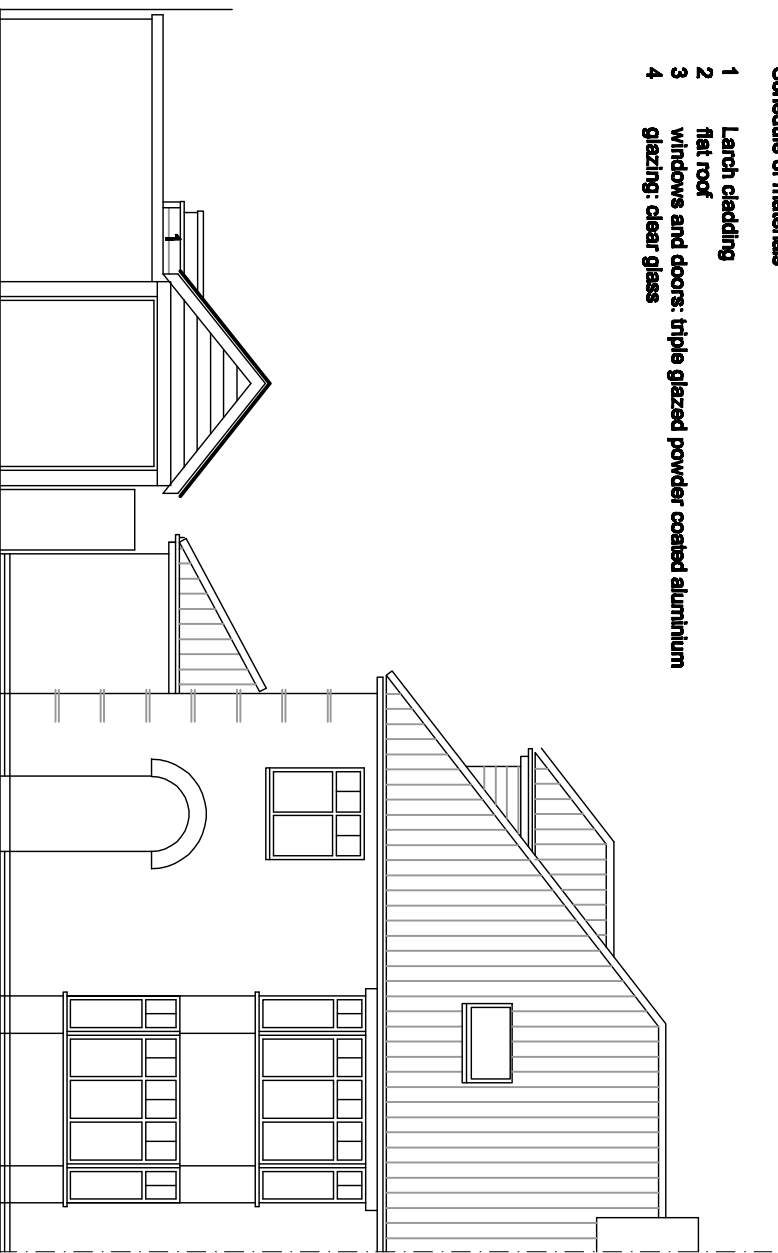

FRONT ELEVATION AS PROPOSED

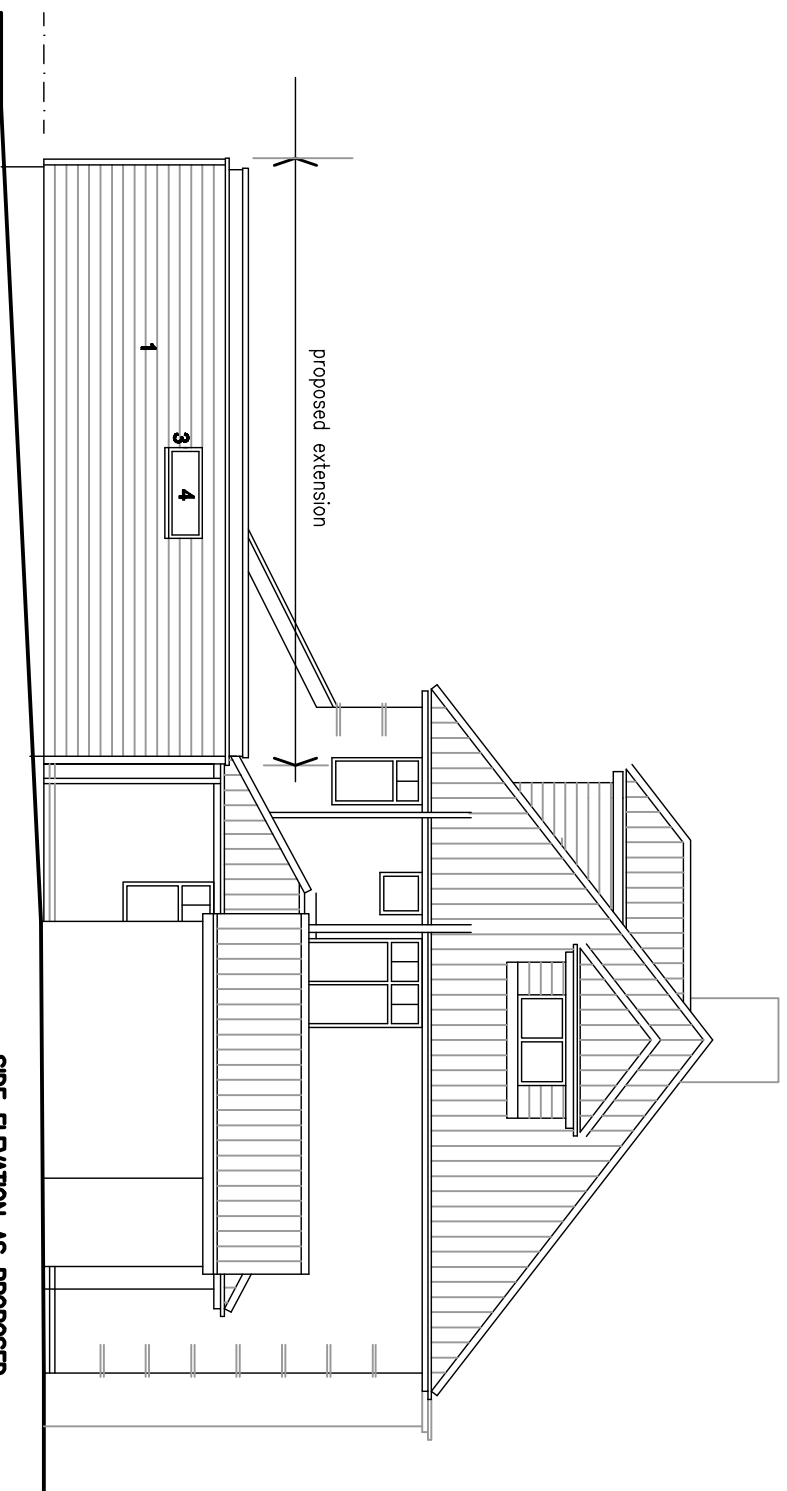

SIDE ELEVATION AS PROPOSED

Annex Extension at 4 Swains Road, Budleigh Salterton
for Mr and Mrs M Barratt

Harry Carter 23a West Hill, Budleigh Salterton, Devon. EX9 6BU Tel: 01395 446022

elevations as proposed

Scale 1:100

Jan 24

101