



# planning

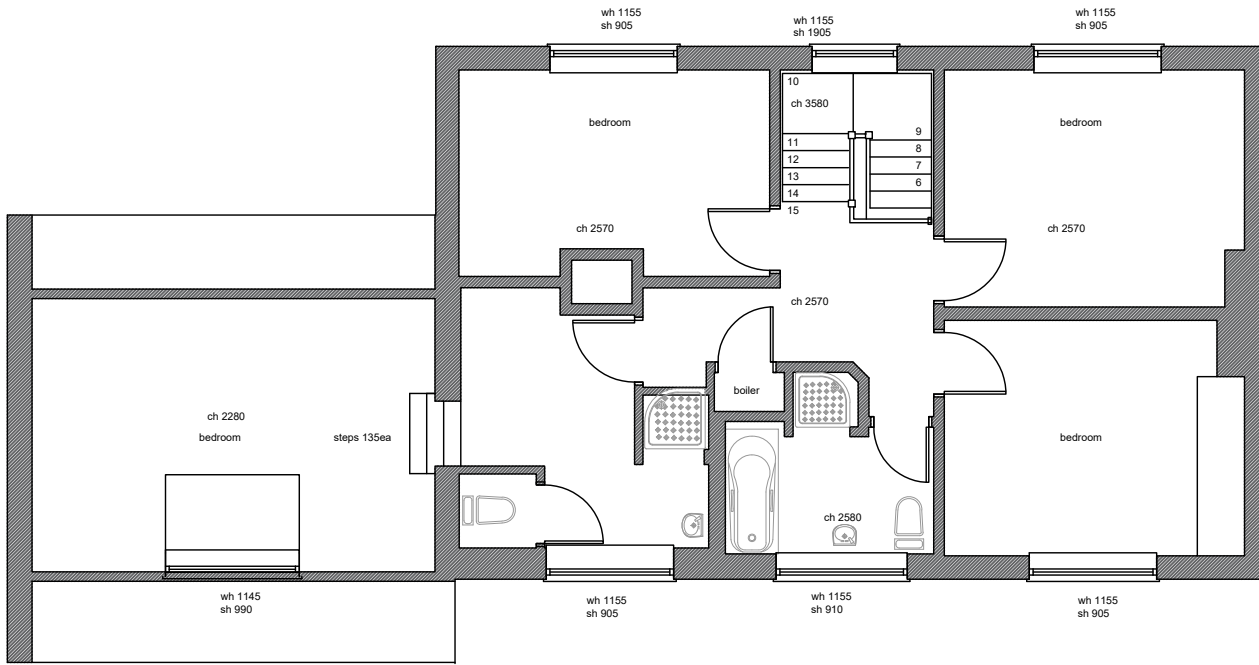

First floor plan

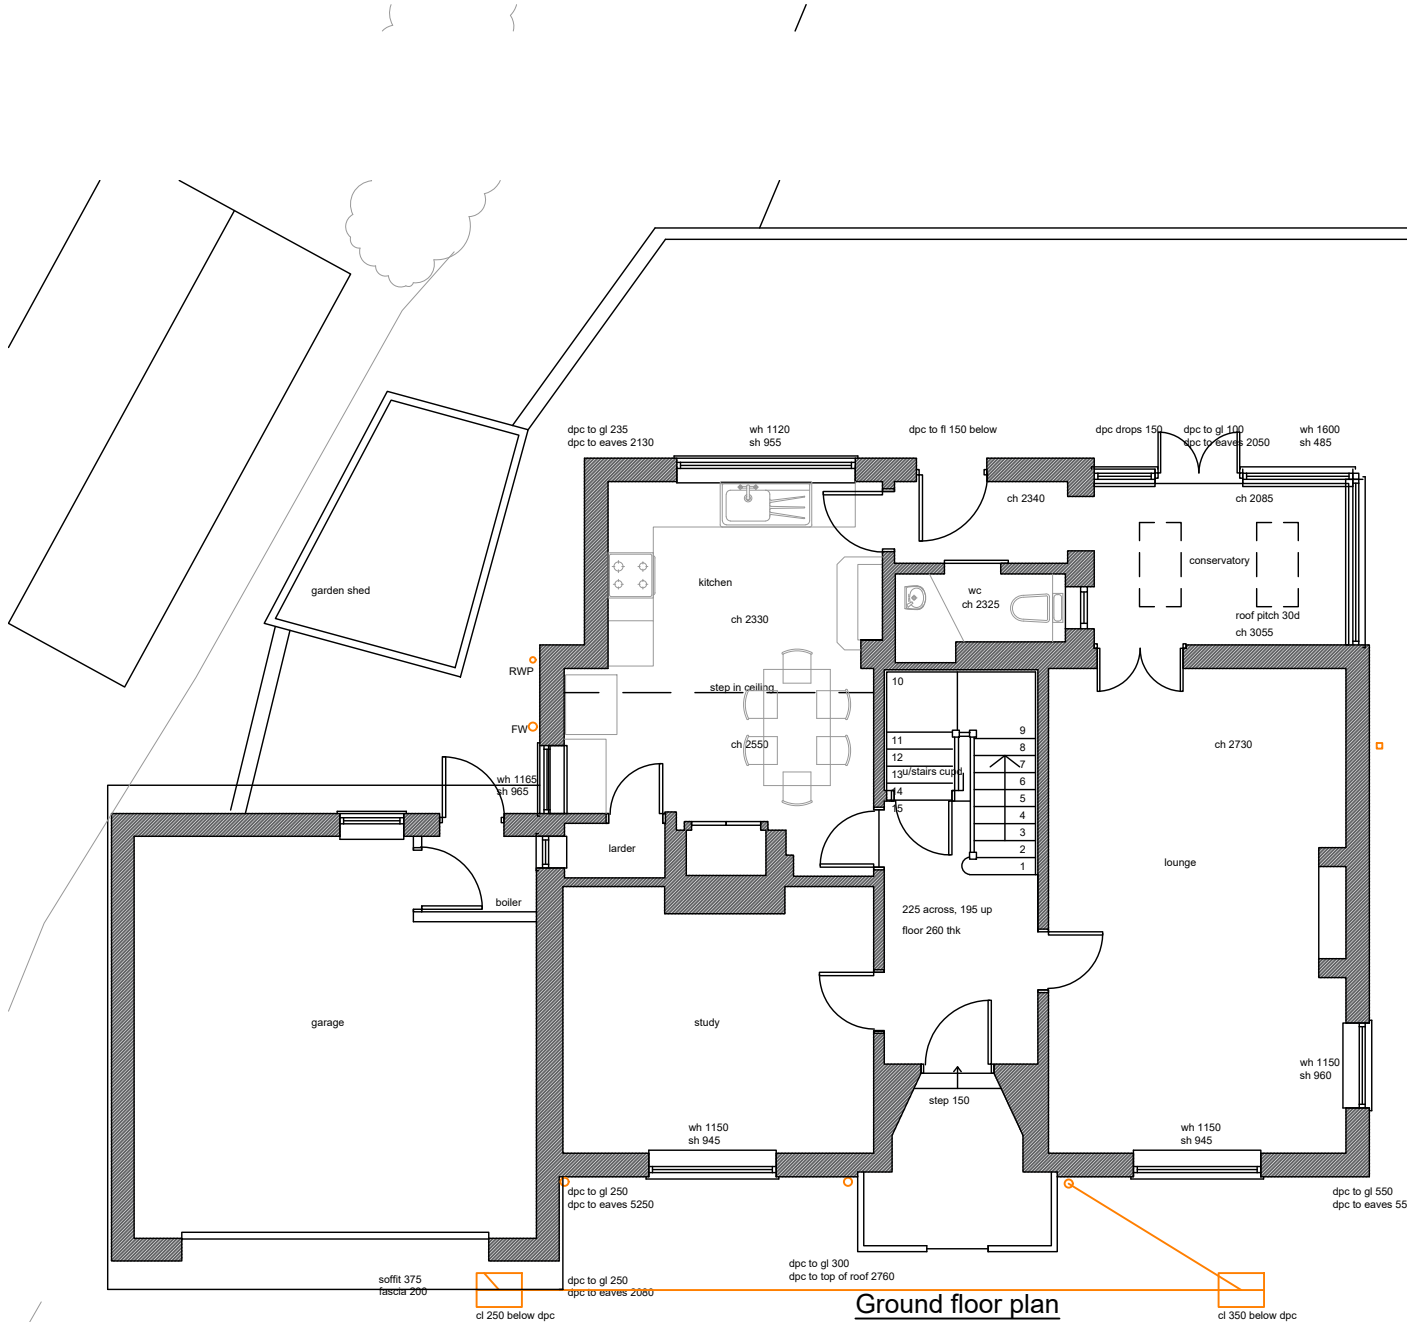

Ground floor plan

Revision:      Date:

Note: This drawing is for planning permission only and is not to be used for the purposes of construction. Check dimensions on site.

Proposal:  
Extension

At:  
Barafundle,  
Bunts lane, Seaton

For:  
Mr & Mrs Jones

Title:  
Existing floor plans

Scale: 1:100 @ A3  
Date: 12/02/24  
Drawing No: C2314.02

**SEB COPE DESIGN**  
info@sebcope.co.uk  
01297 647448