

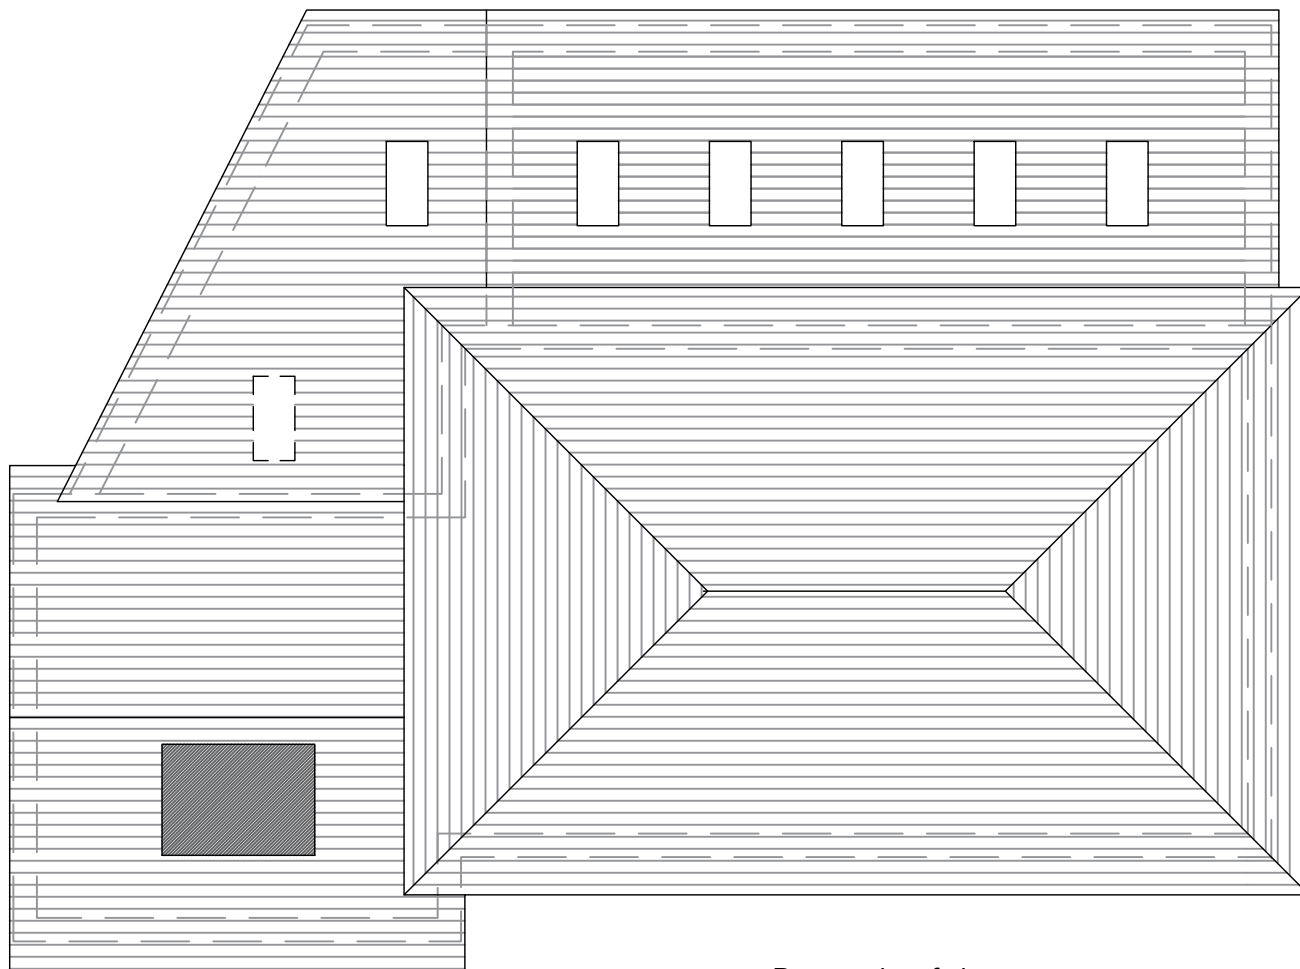


planning

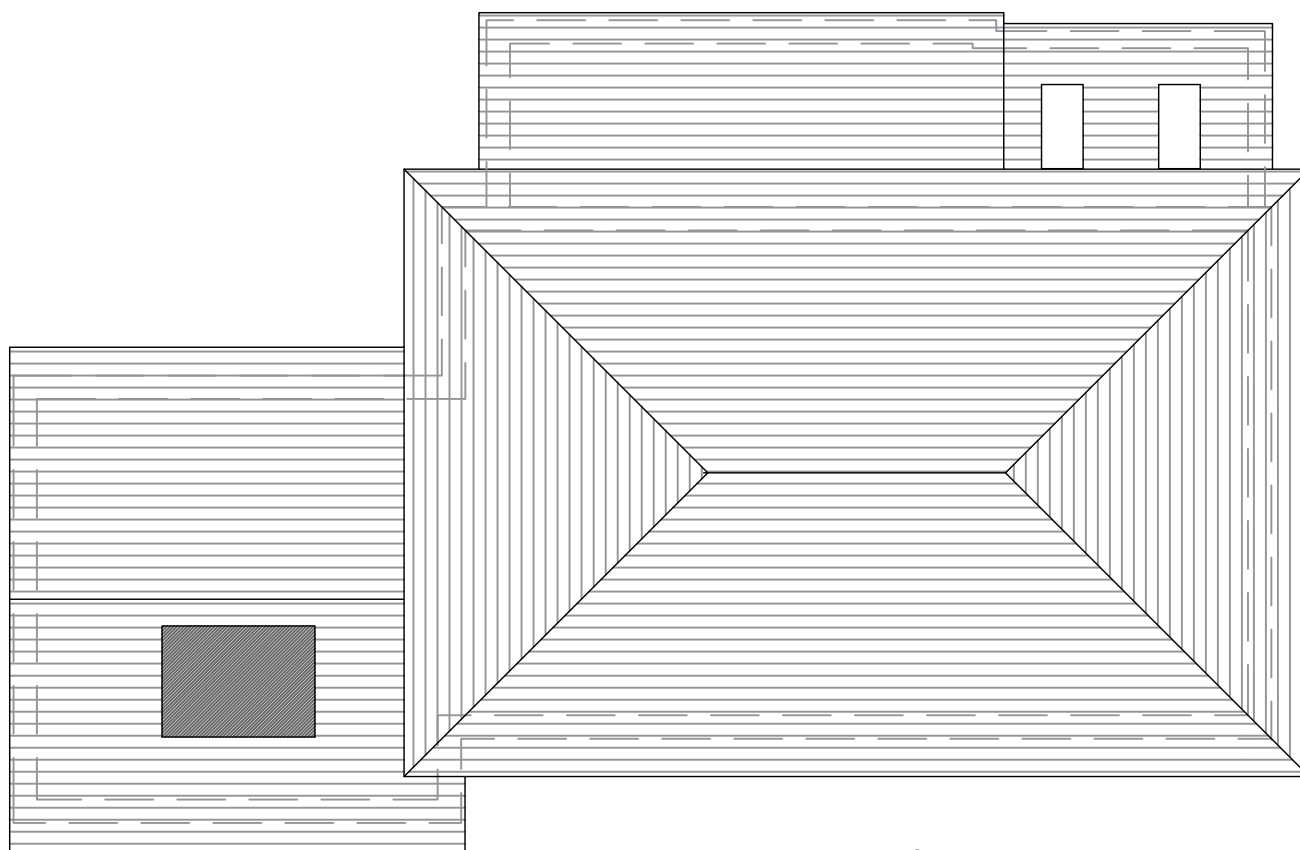

Proposed roof plan

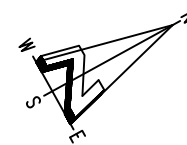

Existing roof plan

Revision: Date:

Note: This drawing is for planning permission only and is not to be used for the purposes of construction. Check dimensions on site.

Proposal:
Extension

At: Barafundle,
Bunts lane, Seaton

For: Mr & Mrs Jones

Title: Roof plans

Scale: 1:100 @ A3
Date: 12/02/24
Drawing No: C2314.06



SEB COPE DESIGN
info@sebcope.co.uk
01297 647448