


planning

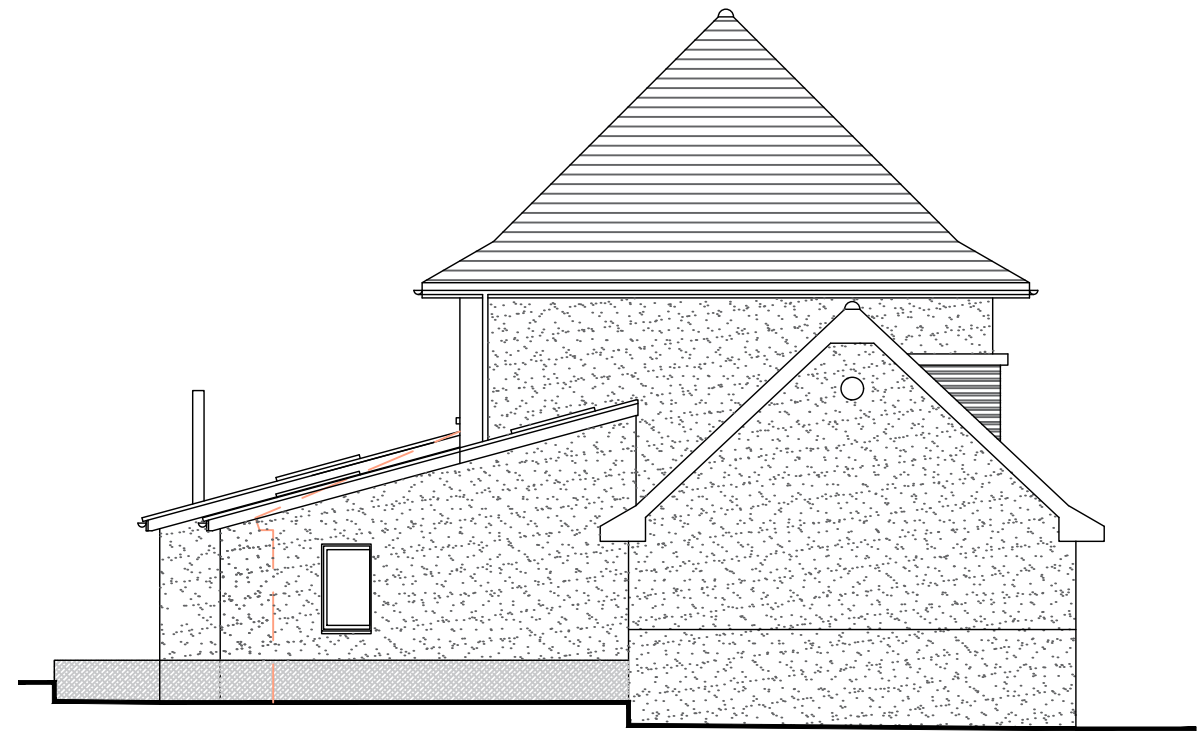


South-east elevation



South-west elevation



North-west elevation

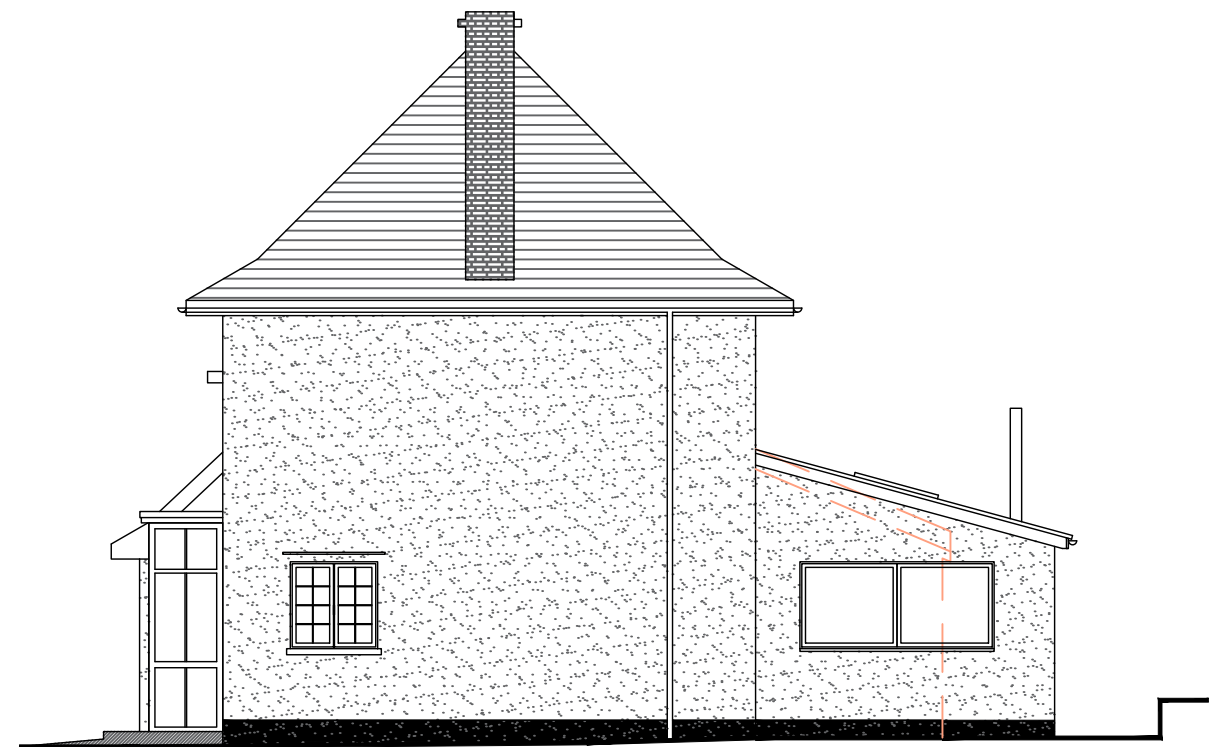

North-east elevation

Note: This drawing is for planning permission only and is not to be used for the purposes of construction. Check dimensions on site.

Revision: A 20/02/24 Date: Window removed

Proposal: Extension

At: Barafundle, Bunts lane, Seaton

For: Mr & Mrs Jones

Title: Proposed elevations

Scale: 1:100 @ A3 Date: 12/02/24 Drawing No: C2314.05A

SEB COPE DESIGN info@sebcope.co.uk 01297 647448