

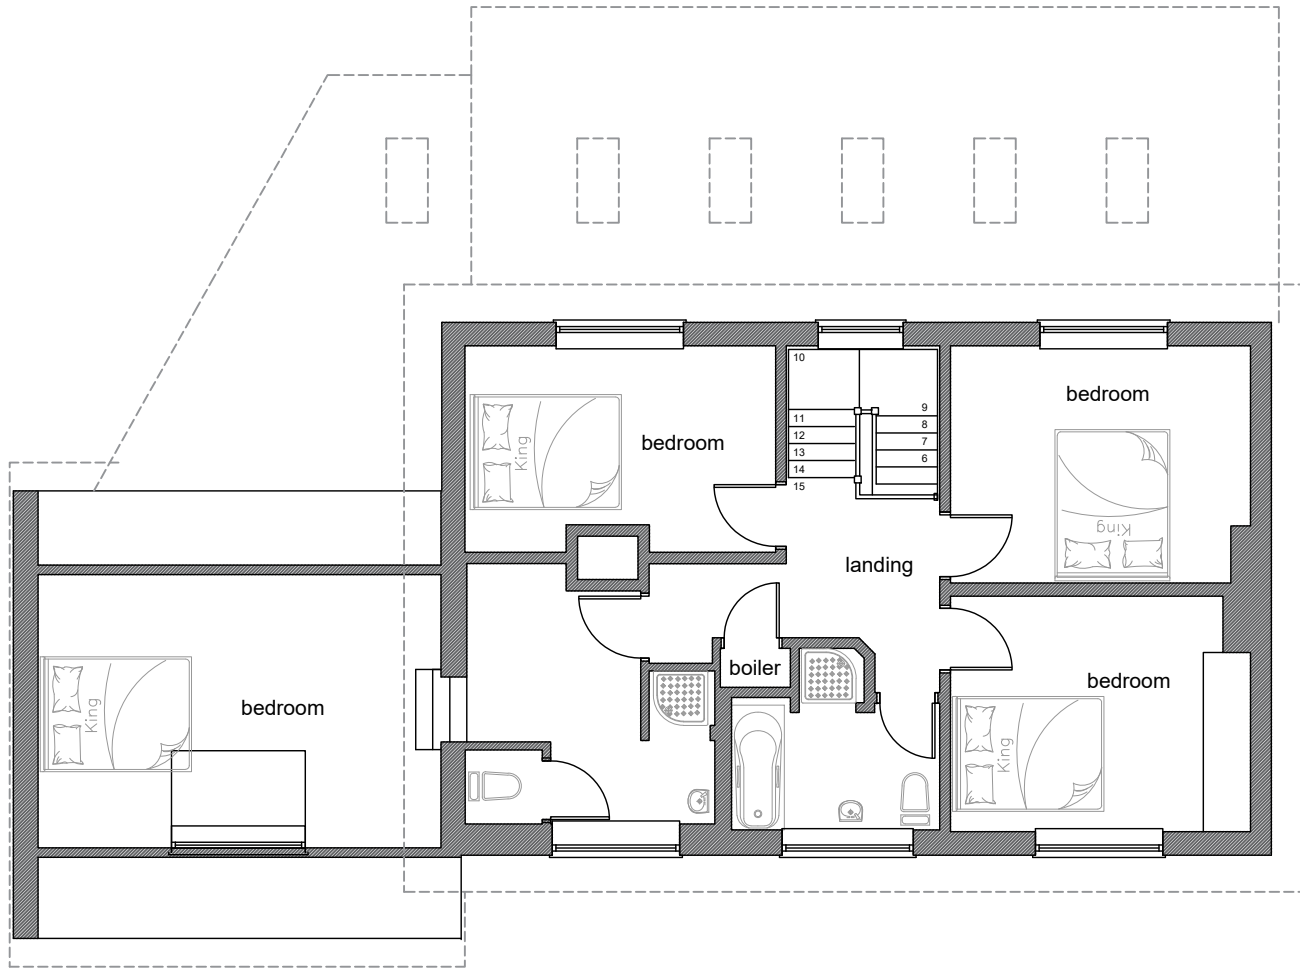


planning

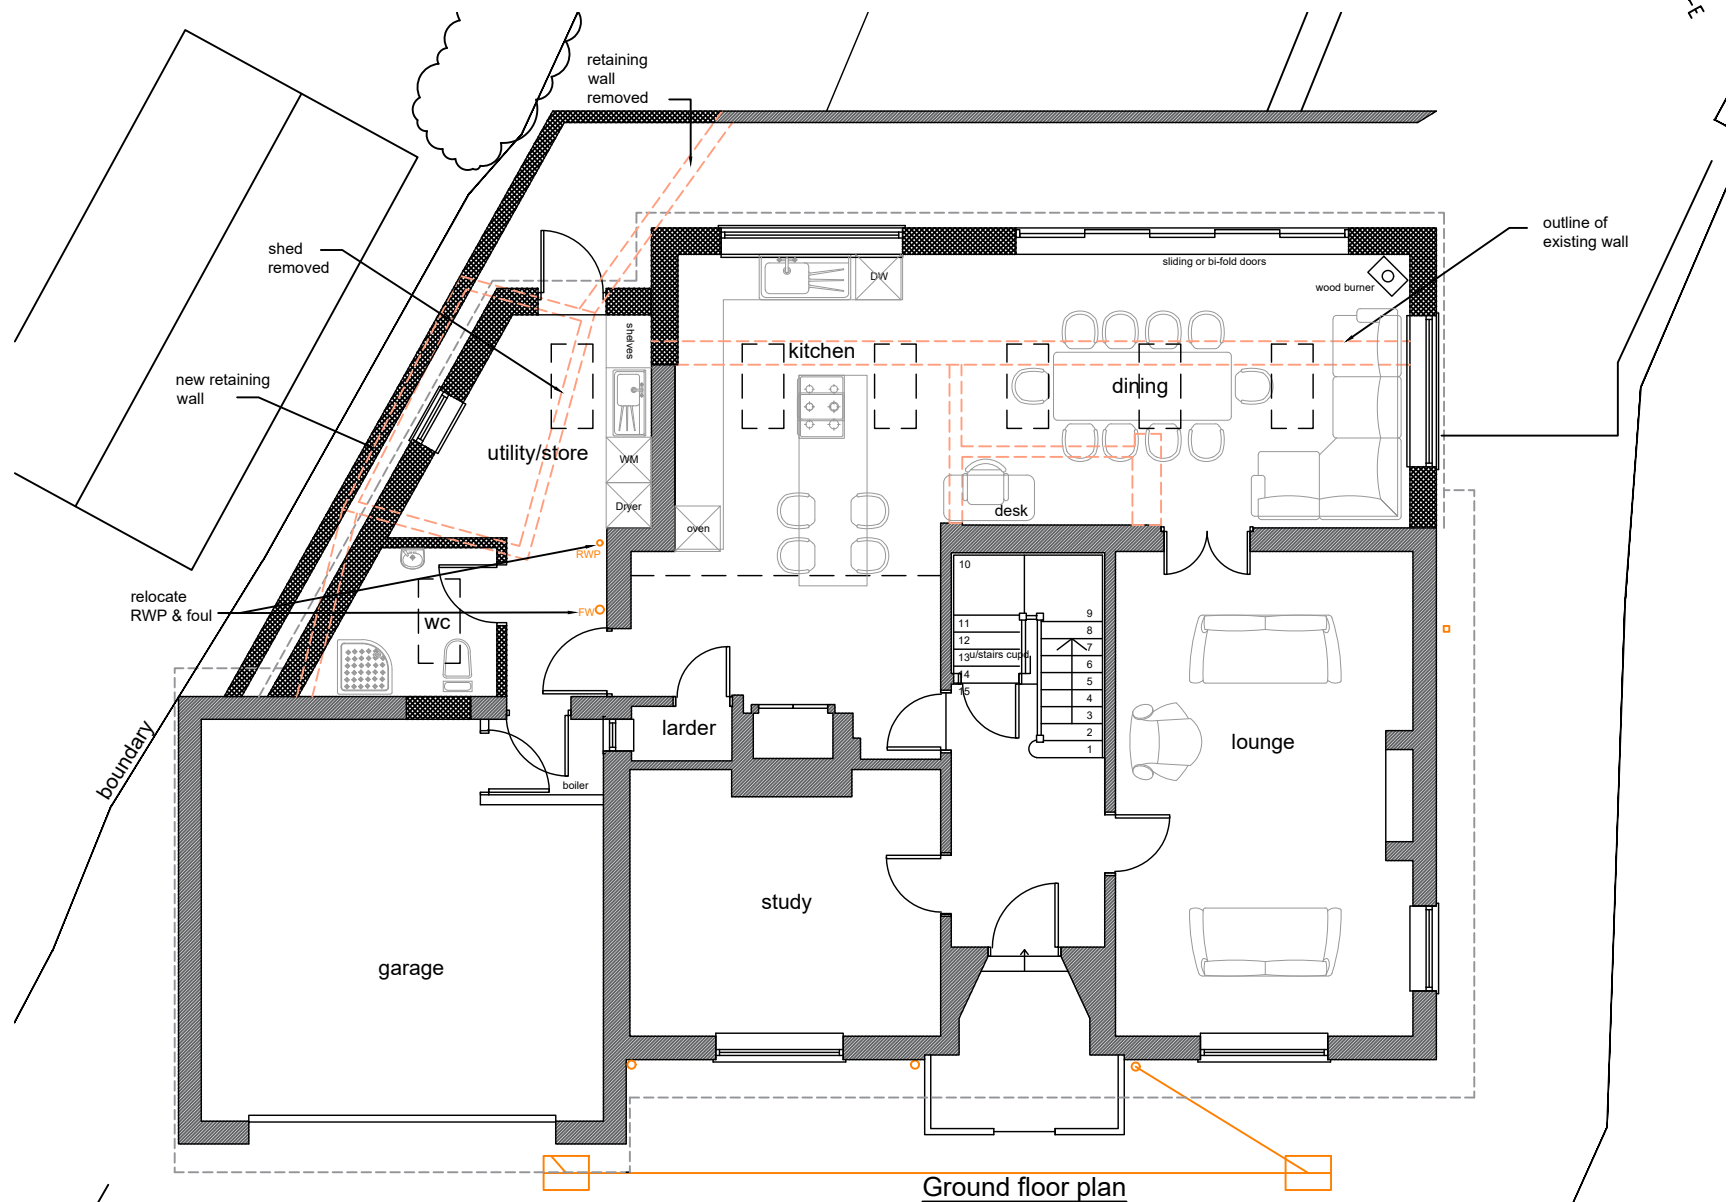

First floor plan

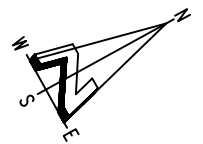

Ground floor plan

Revision: Date:

Note: This drawing is for planning permission only and is not to be used for the purposes of construction. Check dimensions on site.

Proposal: Extension	At: Barafundle, Bunts lane, Seaton	For: Mr Jones & Mrs Taylor	Title: Proposed floor plans	Scale: Date: Drawing No:	1:100 @ A3 12/02/24 C2314.04	SEB COPE DESIGN info@sebcope.co.uk 01297 647448
------------------------	--	-------------------------------	--------------------------------	--------------------------------	------------------------------------	---