


planning

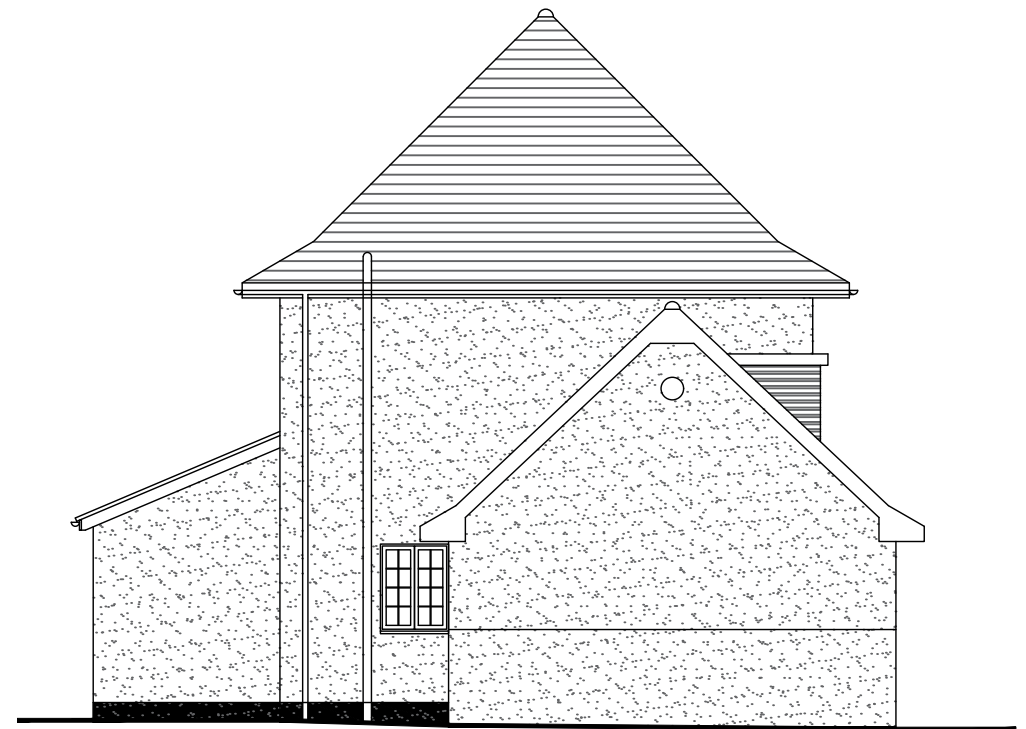

South-east elevation



South-west elevation



North-west elevation



North-east elevation

Note: This drawing is for planning permission only and is not to be used for the purposes of construction. Check dimensions on site.

Revision: - Date:

Proposal: Extension

At: Barafundle, Bunts lane, Seaton

For: Mr & Mrs Jones

Title: Existing elevations

Scale: 1:100 @ A3
Date: 12/02/24
Drawing No: C2314.03

SEB COPE DESIGN
info@sebcope.co.uk
01297 647448