


© KEITH WOTTON BA Arch (hons

APPROVIL OF METH WOTTOM
THE DRAWING IS TO BE USED SOLLEY FOR THE INTENDED PURPOSE AND THE DESIGNER ACCEPTS NO RESPONSIBILITY FOR ANY ERRORS OR OMISSIONS ARISING THROUGH LIMITHORI
USE.
CONTINACTORS MUST OFFICE ALL DIMENSIONS ON SITE. ONLY FIGURED DIMENSIONS ARE TO BE WORKED FROM: TAKE SITE DIMENSIONS FOR ALL PRISICATION WORK REFER ALL

CONTRACTORS MUST CHECK ALL DIMENSIONS ON SITE. ONLY PEDIDED COMMISSION ARE TO DE WICHOLD THOM. "THE SITE DIMENSIONS OF ALL TRANSCATION WORK REPER ALL DISCREPANCIES AND REQUIREMENTS FOR ACCITICAL, INFORMATION TO THE DESIGNER FOR CLASPICATION OF RETEXACTION REFORE PUTTING HOW IN HAND.

 

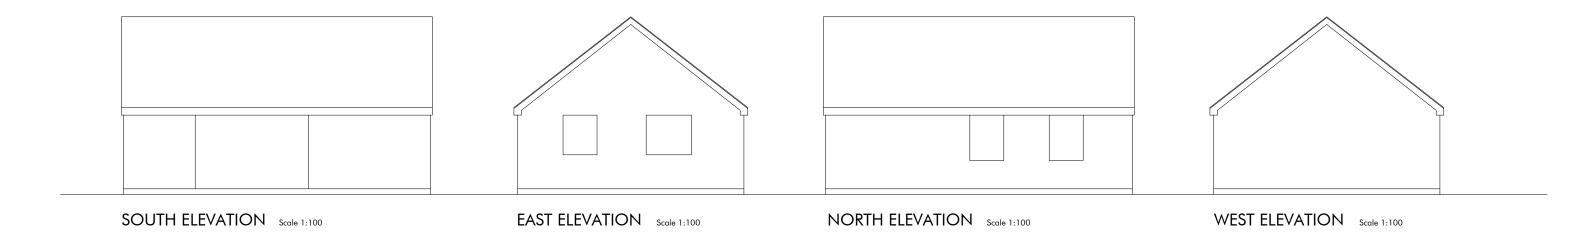

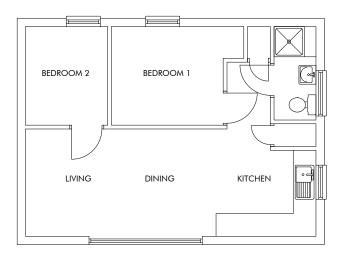

FLOOR PLAN Scale 1:100



KEITH WOTTON ARCHITECTURAL SERVICES
16 PENDEEN CRESCENT THREEMILESTONE
TRURO TR3 65P
Mob. 07900 676469 e-mail kw.architectural@blinternet.co

TRURO TR3 6 SP

e-mail kw.architectural@btinternet

TITLE

TRURO TR3 6 SP

e-mail kw.architectural@btinternet

Author

EXTENSION TO ANNEXE

SEPTEMBER LODGE

GOONTHAVEN, TRURO TR4 9QH

GREEN LIGHT PBS LTD

14-11-2

BUILDING SURVEY 1:100 @

SURVEY 449-002

