




Front elevation (west)

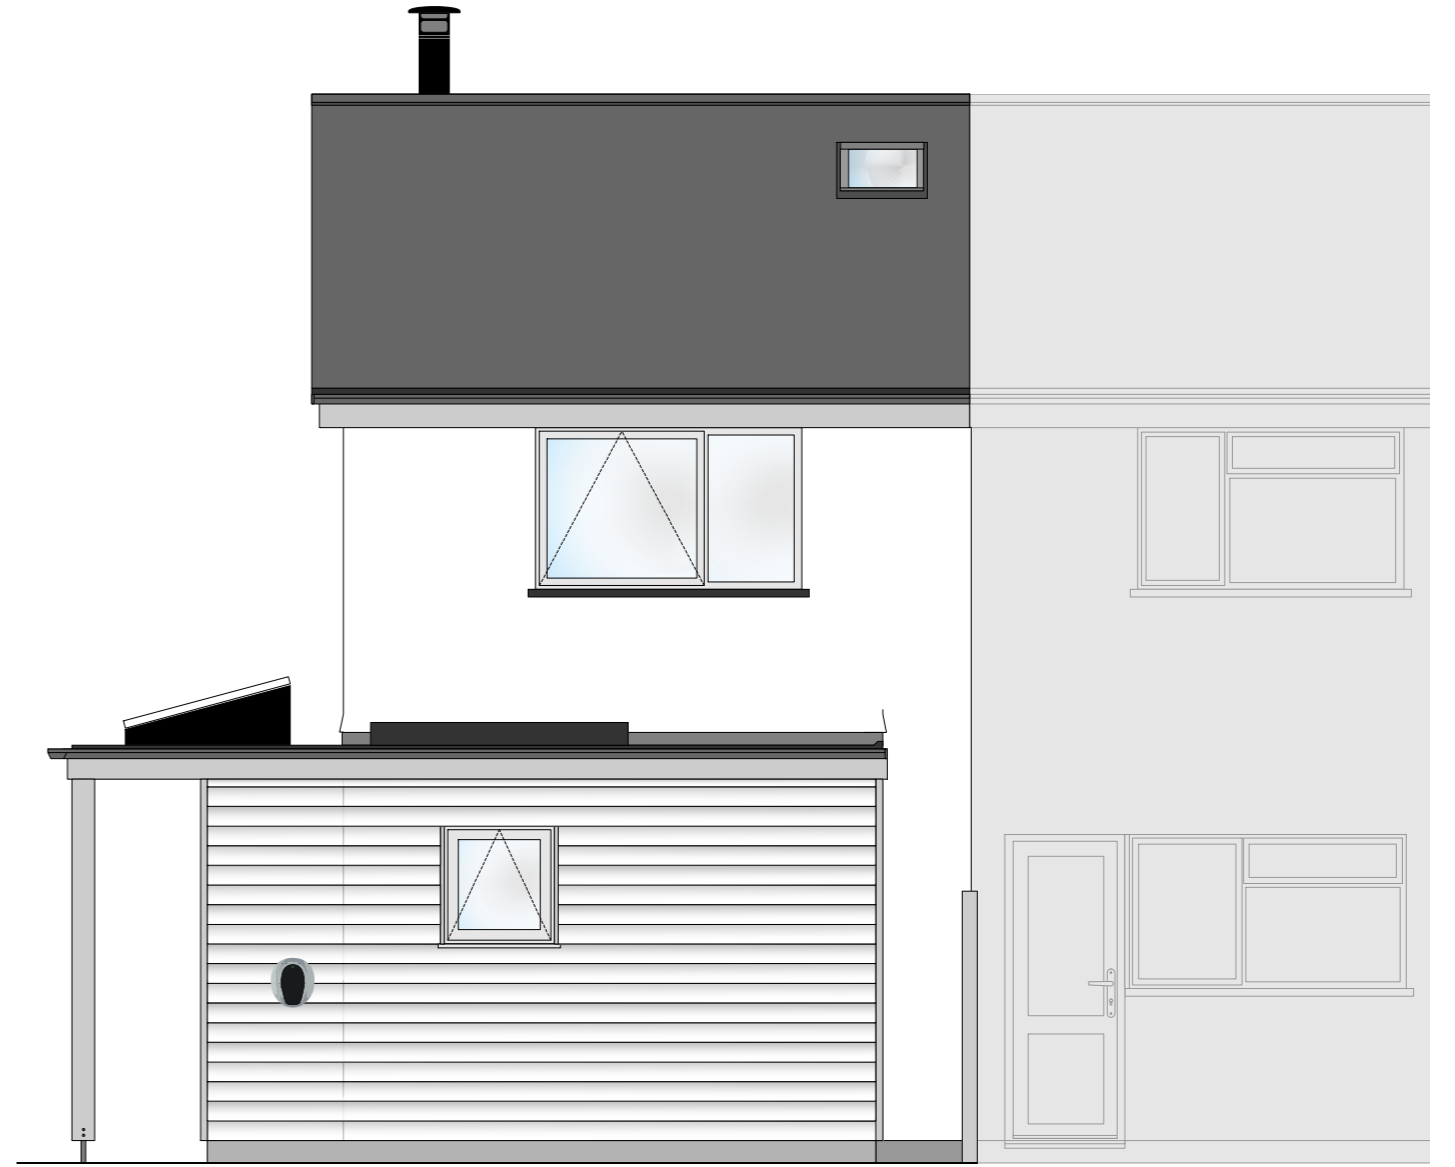

Rear elevation (east)

Proposed front & rear elevations

45 Trevance Park, Tywardreath

Cornwall. PL24 2PY

Mr & Mrs Davies

Scale 1:50 @ A3

Date: 11/02/2024

DRG No: DAV02/08

Drawn by: MD

