

EPDM single ply fully adhered roof covering


Recessed mounted 405W solar PV panels (total array nominally 4.5kW. To specialist design/spec.)

Roof tiles replaced with 500 x 250mm Armada Ultra (or equivalent) premium Spanish natural slates, mid blue-grey, hook fixed.

Triple glazed fixed skylight nominal opening dimensions at ceiling 1.5 x 1.0m

Velux CK.01 triple glazed rooflight to form lightwell in hallway ceiling

EPDM single ply fully adhered roof covering

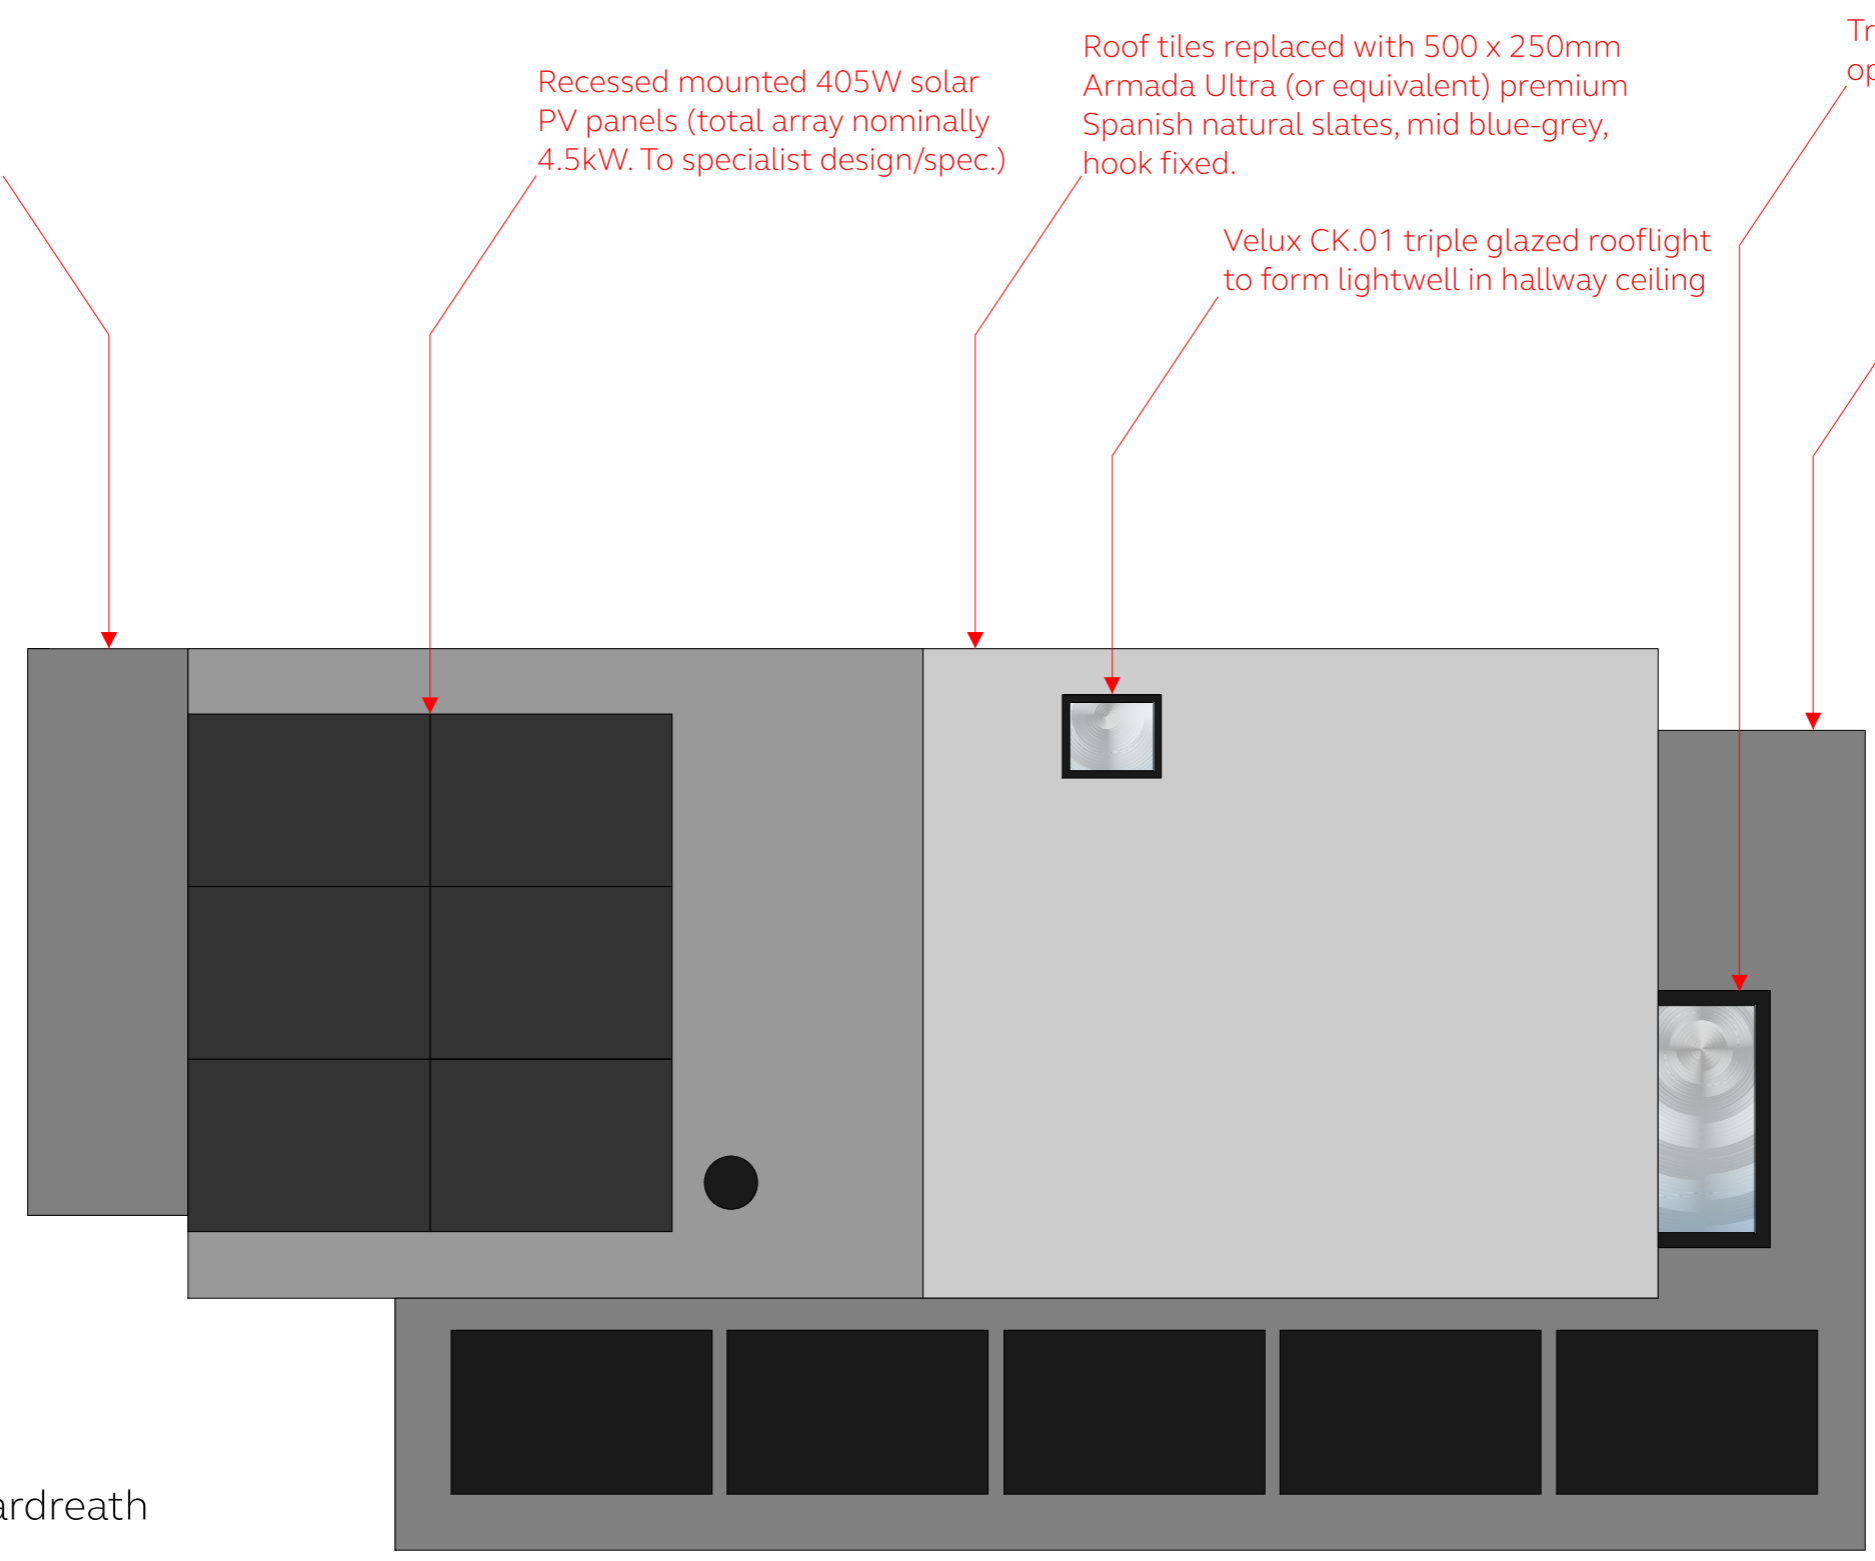

Proposed Roof Plan  
 45 Trevance Park, Tywardreath  
 Cornwall. PL24 2PY  
 Mr & Mrs Davies  
 Scale 1:50 @ A3  
 Date: 11/02/2024  
 DRG No: DAV02/14  
 Drawn by: MD

Proposed Roof Plan

