
 


**1 Site Plan**  
1 : 100

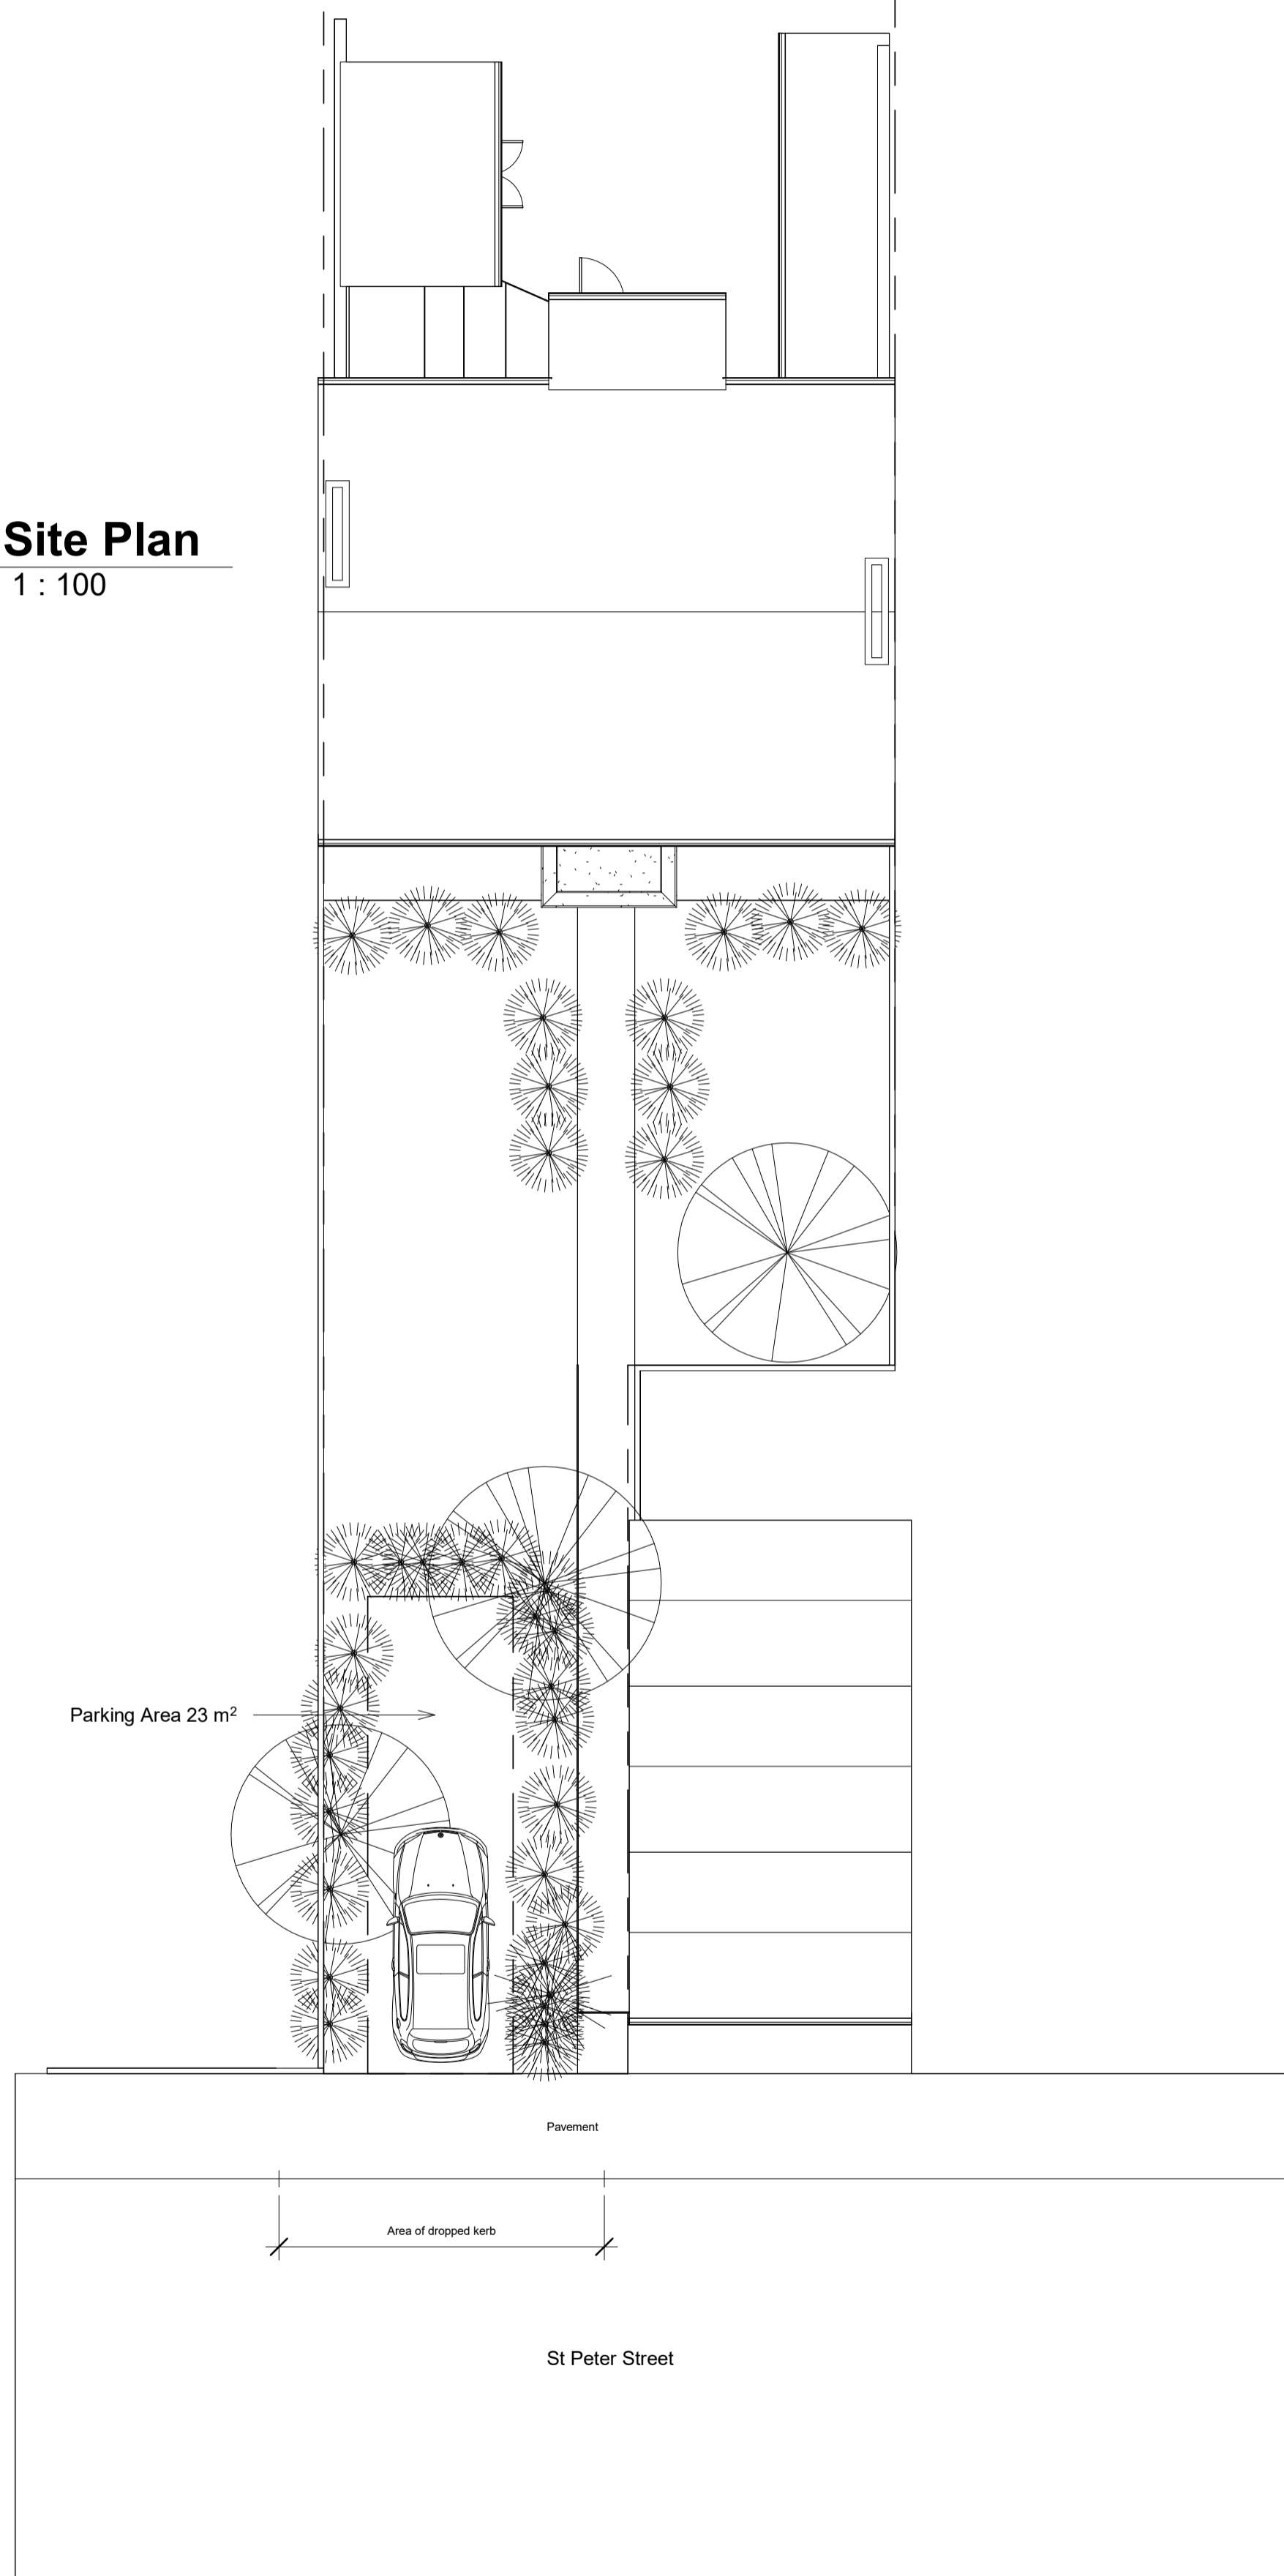

**2 3D View from St Peter Street**

Check the 3D models are a guide. Please refer to the individual cross-sectional drawings for the detail. Any inaccuracies found should be reported to Thomas Custom Architectural Services Ltd before construction begins.  
 All measurements of all components are indicated in millimetres unless otherwise stated.  
 All dimensions to be checked on site by the contractor and any discrepancies reported to Thomas Custom Architectural Services Ltd before any work commences. No responsibility is taken for any consequential loss, damage or any other matter arising out of defects or omissions on the drawing.  
 Do not scale from drawing.  
 Under the Construction Design and Management (CDM) Regulations 2015 and if there are multiple contractors a principal designer must be appointed in writing to oversee the construction of the project.

STATUS	PURPOSE OF ISSUE
	Planning



PROJECT

**31 St Peter Street**

TITLE

**Proposed Site Plan and 3D View**

CLIENT

Mr John and Mrs Julian May

DRAWN BY	CHECKED BY	DATE
Mark Thomas	Checker	15/02/24

SCALE (@ A1)	REV
1 : 100	

DRAWING NUMBER

**PSP201 A1**